


T. 13 N., R. 20 E., M. D. B. & M.

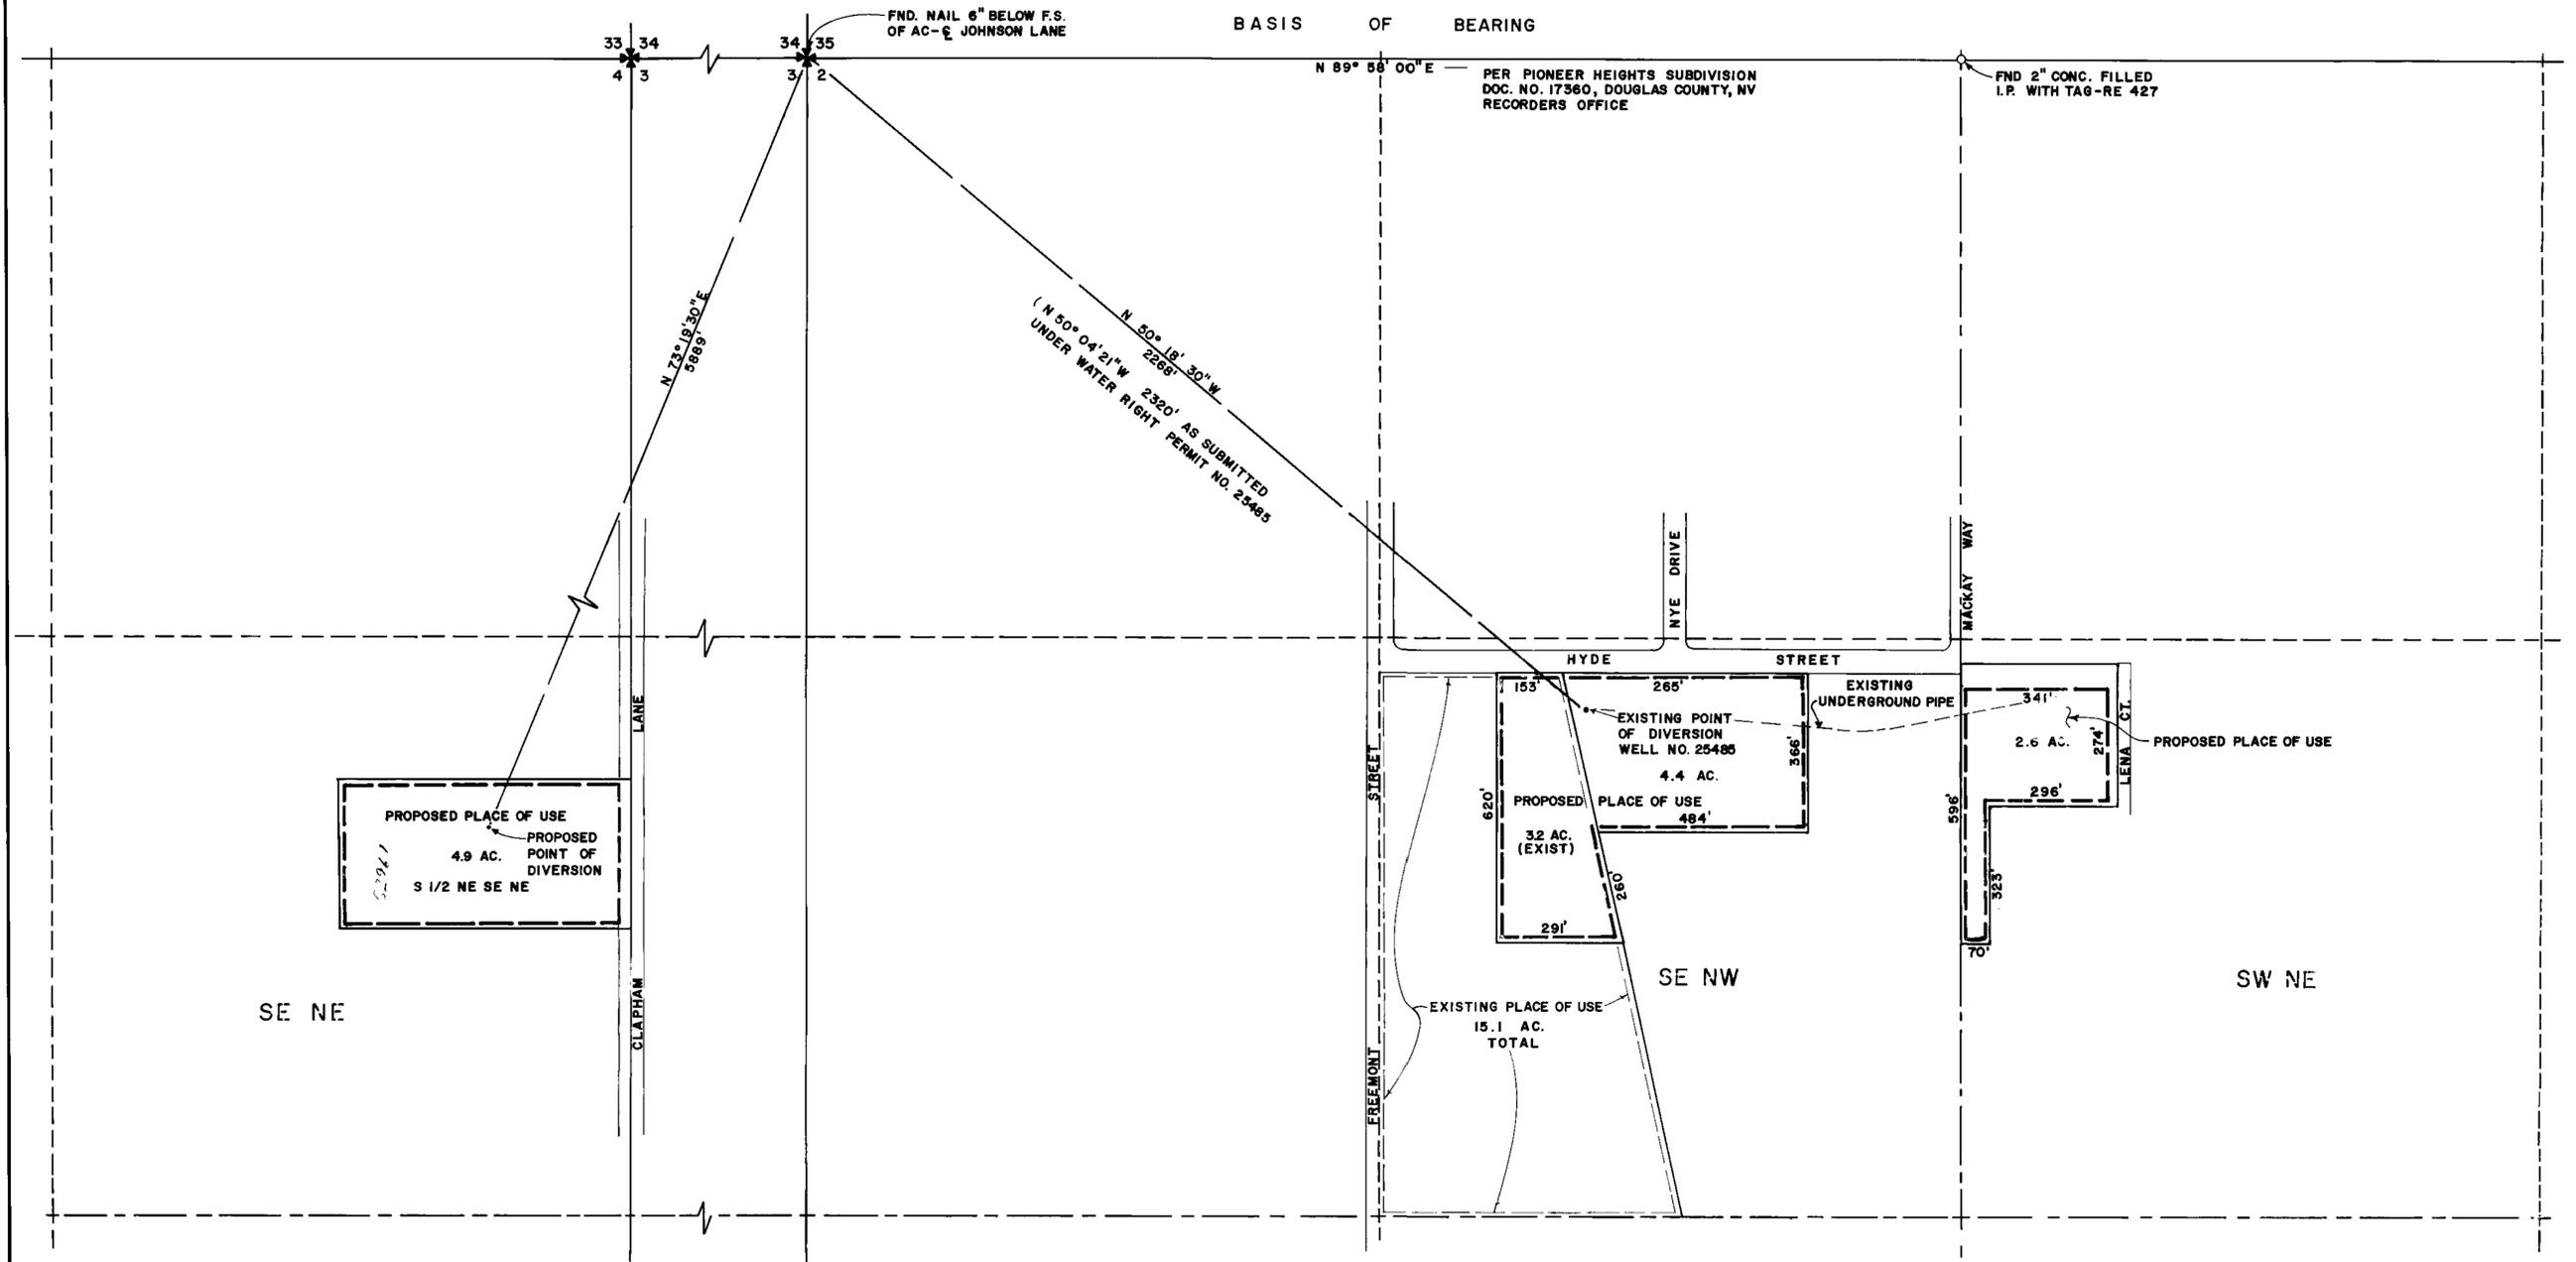

BASIS OF BEARING

N 89° 58' 00" E - PER PIONEER HEIGHTS SUBDIVISION
WATER RIGHTS MAP PERMIT NO. 25485

STATE OF NEVADA
DOUGLAS COUNTY

I, B.J. VASEY, BEING FIRST DULY SWORN DEPOSE AND SAY THAT THIS MAP, CONSISTING OF ONE SHEET, HAS BEEN CORRECTLY DRAWN TO THE DESIGNATED SCALE FROM FIELD NOTES OF SURVEY MADE UNDER MY SUPERVISION AND DIRECTION, ON THE 22 DAY OF Feb, 1989, THAT IT TRULY AND CORRECTLY REPRESENTS THE PROPOSED LOCATION AND EXTENT OF THE WORKS USED TO DIVERT WATER FROM AN UNDERGROUND SOURCE IN DOUGLAS COUNTY BY R.L. AND VICKI NOWLIN FOR IRRIGATION PURPOSES. THE PROPOSED POINTS OF DIVERSION AND THE BOUNDARY OF ALL LANDS SHOWING BY 40-ACRE SUBDIVISIONS THE AREAS TO BE SERVED ARE FULLY AND CORRECTLY DESIGNATED HEREON.

B.J. Vasey
STATE WATER RIGHT SURVEYOR NO. 506

SUBSCRIBED AND SWORN TO BEFORE ME THIS 25 DAY OF February, 1989

GLORIA K. LASH
Notary Public - Nevada
Douglas County
My Appointment Expires Jan. 1, 1992

Gloria K. Lash
NOTARY PUBLIC

FILED
FEB 23 1989
STATE ENGINEER'S OFFICE

MAP
TO SUPPORT APPLICATIONS TO CHANGE A PORTION OF THE POINT OF DIVERSION AND PLACE OF USE OF PERMIT NO. 25485 FOR IRRIGATION PURPOSES.
BY
R.L. AND VICKI NOWLIN
FROM
AN UNDERGROUND SOURCE
IN
DOUGLAS COUNTY, NEVADA

VASEY ENGINEERING CO., INC.
POST OFFICE BOX 247 - MINDEN, NV 89423
(702) 782-2382

DATE	1-5-89
JOB NO.	88-121
DRAWN BY	CRF