

STATE OF CLARK COUNTY OF CLARK 0.0



I, NORTON K. EARLE, BEING FIRST FULLY SWORN, DEPOSE AND SAY THAT THIS MAP, CONSISTING OF ONE SHEET, HAS BEEN CORRECTLY DRAWN TO THE DESIGNATED SCALE FROM FIELD NOTES OF A SURVEY MADE BY MYSELF ON THE TWELFTH DAY OF MAY 1989, THAT IT TRULY AND CORRECTLY REPRESENTS THE LOCATION AND EXTENT OF THE WORKS USED TO DIVERT WATER FROM AN UNDERGROUND SOURCE IN NANPAH VALLEY, CLARK COUNTY, BY BARON MINING CORPORATION FOR MINING, MILLING AND DOMESTIC PURPOSES; THAT THE PROPOSED POINT OF DIVERSION, THE PROPOSED PLACE OF USE, AND THE BOUNDARY OF ALL THE LANDS ARE FULLY AND CORRECTLY DESIGNATED THEREON.

Norton K Earle
 NORTON K. EARLE
 STATE WATER RIGHTS SURETY No. 078
 4520 W. CHALSTON BLVD.
 LAS VEGAS, NV 89102 - 1600

SUBSCRIBED AND SWORN TO BEFORE ME THIS 24TH DAY OF MAY 1989

NOTARY PUBLIC IN AND FOR CLARK COUNTY, NEVADA


Shirley Crowell
 MY COMMISSION EXPIRES Feb 23, 1992

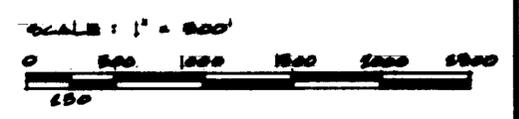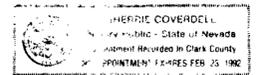

NOTES:
 SURVEY IS LOCATED WHOLLY WITHIN SURVEYED T. 25S., R. 07E., N.D.B. & M. CLARK COUNTY, NEVADA.
 IN THE ABSENCE OF MEASUREMENTS FOR THE ALIGNMENT OF FEDERAL STATE HIGHWAY 91, THE YELLOW PAINTED TRAFFIC LINE WAS USED AS THE BASIS OF BEARING, FOR THIS MAP, VIZ., N: 31° 02' E.
 TOWNSHIP WAS SURVEYED BY T. A. MAGEE ET. AL., IN 1885
 APPLICABLE U.S.G.S. QUADRANGLE SHEETS:
 ROACH LAKE 1900
 GOODSPRING 1900

FILED
 MAY 30 1989
 CLARK COUNTY, NEVADA

MAP TO ACCOMPANY APPLICATION FOR PERMIT TO APPROPRIATE WATER FOR MINING, MILLING & DOMESTIC PURPOSES BY BARON MINING CORP. FROM UNDERGROUND SOURCES IN NANPAH VALLEY HYDROGRAPHIC BASIN 104 - NORTHERN PART CLARK COUNTY, NEVADA

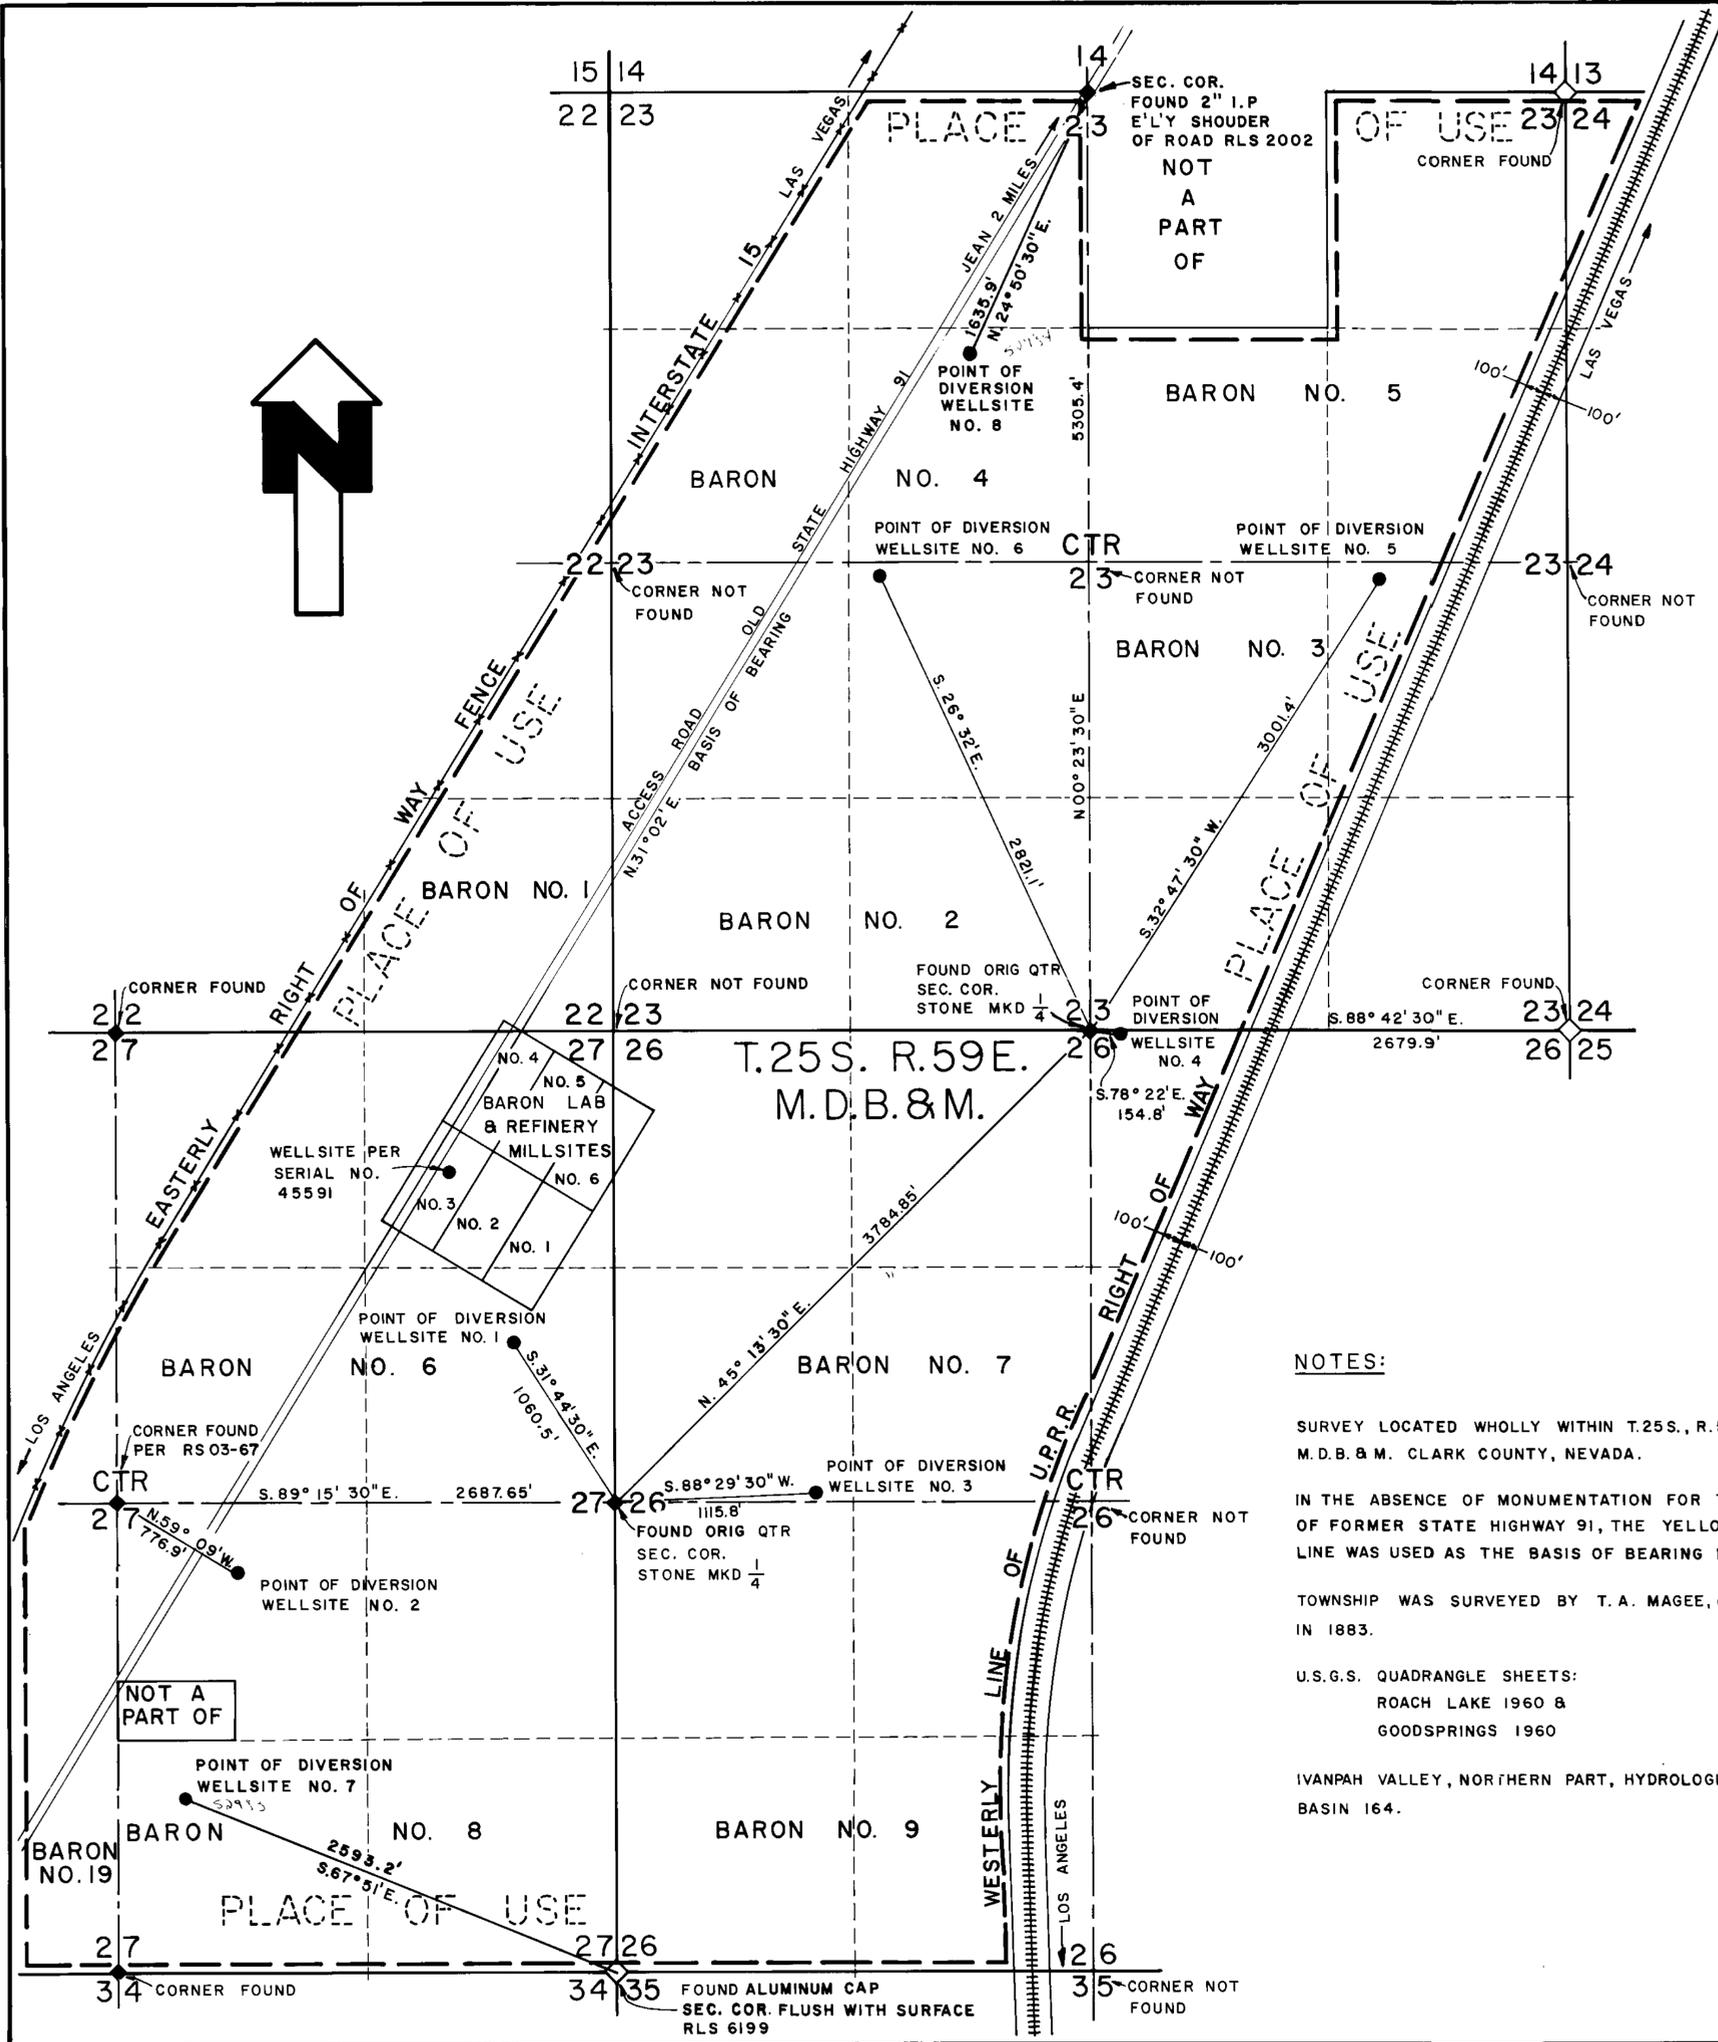

STATE OF NEVADA }
 COUNTY OF CLARK } SS

I NORTON K. EARLE, BEING FIRST DULY SWORN, DEPOSE AND SAY THAT THIS MAP, CONSISTING OF ONE SHEET, HAS BEEN CORRECTLY DRAWN TO THE DESIGNATED SCALE FROM FIELD NOTES OF A SURVEY MADE BY MYSELF ON THE 14TH THRU THE 19TH DAYS OF FEBRUARY 1983, AND THE 10TH DAY OF FEBRUARY 1989, AND CORRECTLY REPRESENTS THE LOCATION AND EXTENT OF THE WORKS USED TO DIVERT WATER FROM UNDERGROUND SOURCES IN IVANPAH VALLEY HYDROGRAPHIC BASIN 164-NORTHERN, CLARK COUNTY BY BARON MINING CORPORATION FOR MINING, MILLING AND DOMESTIC PURPOSES; THAT THE SIX POINTS OF DIVERSION, THE LOCATION OF THE WELLSITES, THE LOCATION AND SIZE OF THE DIVERTING CONDUIT, THE PLACE AND MANNER OF USAGE, AND THE BOUNDARY OF ALL LANDS ARE FULLY AND CORRECTLY DESIGNATED THEREON.

Norton K Earle
 NORTON K. EARLE
 STATE WATER RIGHTS SURVEYOR NO. 373
 4528 WEST CHARLESTON BOULEVARD
 LAS VEGAS, NEVADA 89102-1685

SUBSCRIBED AND SWORN TO BEFORE ME THIS 23rd DAY OF FEBRUARY 1989. NOTARY PUBLIC IN AND FOR CLARK COUNTY, NEVADA.

Blanche de la Hoya-Kramer
 MY COMMISSION EXPIRES May 23 1992

NOTES:


SURVEY LOCATED WHOLLY WITHIN T.25S., R.59E., M.D.B. & M. CLARK COUNTY, NEVADA.

IN THE ABSENCE OF MONUMENTATION FOR THE ALIGNMENT OF FORMER STATE HIGHWAY 91, THE YELLOW PAINTED TRAFFIC LINE WAS USED AS THE BASIS OF BEARING FOR THIS MAP; VIZ, N31°02'E

TOWNSHIP WAS SURVEYED BY T. A. MAGEE, et. al. IN 1883.

U.S.G.S. QUADRANGLE SHEETS:
 ROACH LAKE 1960 &
 GOODSPRINGS 1960

IVANPAH VALLEY, NORTHERN PART, HYDROLOGIC BASIN 164.

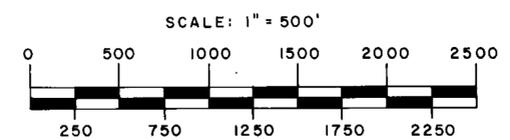

FILED
 MAY 30 1989
 CLARK COUNTY, NEVADA

MAP TO ACCOMPANY APPLICATION FOR PERMIT TO APPROPRIATE WATER FOR MINING, MILLING & DOMESTIC PURPOSES BY BARON MINING CORPORATION FROM UNDERGROUND SOURCES IN IVANPAH VALLEY HYDROGRAPHIC BASIN 164-NORTHERN PART CLARK COUNTY, NEVADA