

STATE OF NEVADA
s.s.
COUNTY OF ELKO

I, Charles C. Armuth, Jr., being first duly sworn, depose and say that this map, consisting of one (1) sheet, has been correctly drawn to the designated scale from field notes of a survey made under my supervision and direction, completed on the 13th day of May, 1989; that it truly and correctly represents the proposed location and extent of the works used to divert water from CORRAL CANYON & tributaries in Eureka County, by SERENITY QUARTER HORSES for IRRIGATION & DOMESTIC purposes. That the proposed point of diversion, the approximate location and size of diverting channel or other conduit, the place and manner of use, and the location and names of all other works or streams which are crossed by, or connected with the said works, are fully and correctly designated thereon.

Charles C. Armuth, Jr.
STATE WATER RIGHT SURVEYOR NO. 425


Subscribed and sworn to before me this 22nd day of May, 1989
NOTARY PUBLIC in and for ELKO COUNTY, NEVADA.

Rose Marie Yraquien




BASIS OF BEARINGS: N 89° 02' E, G.L.O. Plat

SCALE 1" = 400'
T. 30 N., R. 48 E., M.D.B. & M.

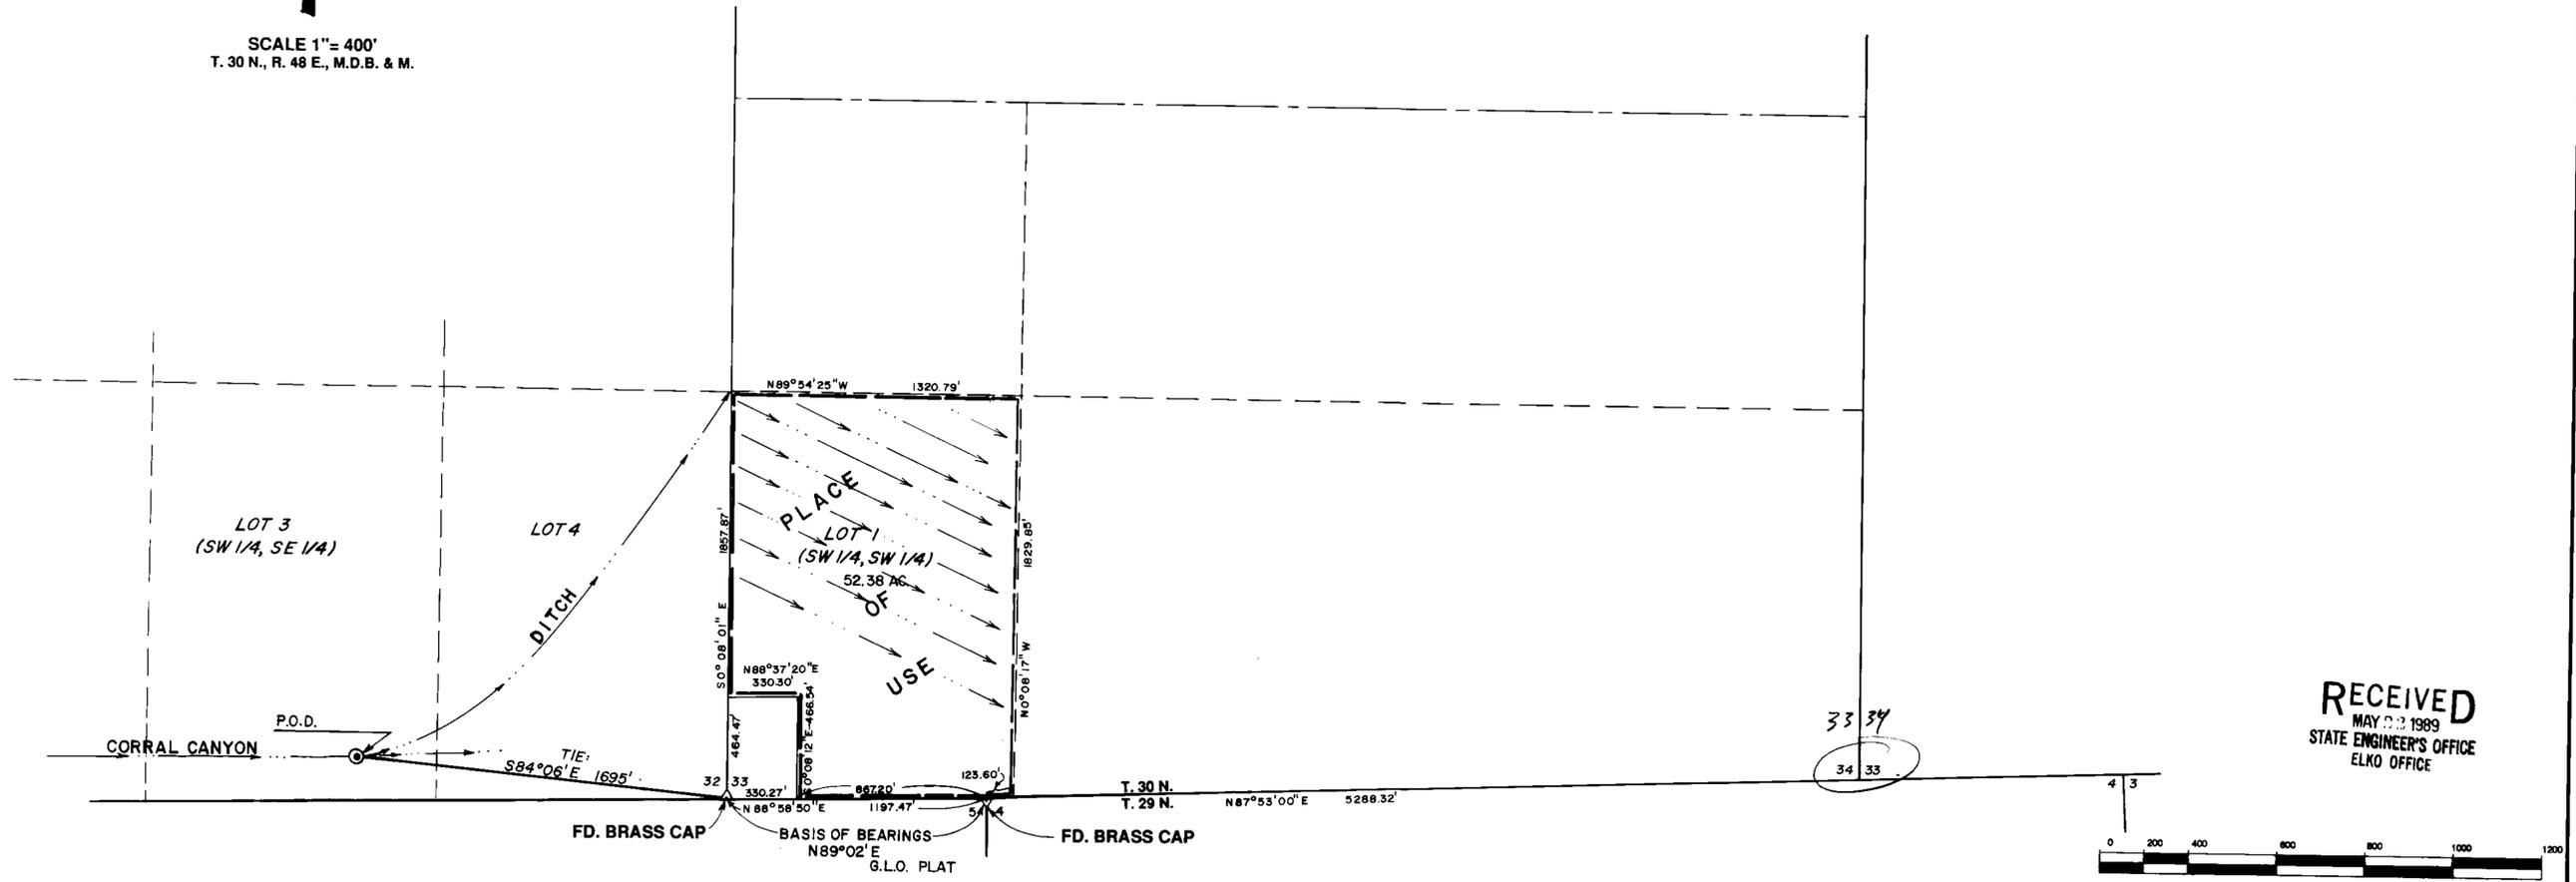

33 34
34 33

RECEIVED
MAY 22 1989
STATE ENGINEER'S OFFICE
ELKO OFFICE

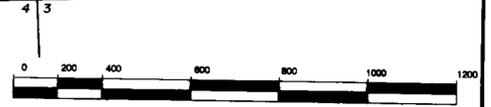

FILED
MAY 22 1989
STATE ENGINEER'S OFFICE

MAP
TO ACCOMPANY APPLICATION TO APPROPRIATE WATER
FOR
IRRIGATION & DOMESTIC
BY
SERENITY QUARTER HORSES
FROM
CORRAL CANYON & TRIBUTARIES
IN
EUREKA COUNTY