


T 10N R 29E M.D.M.
T 9N R 29E M.D.M.

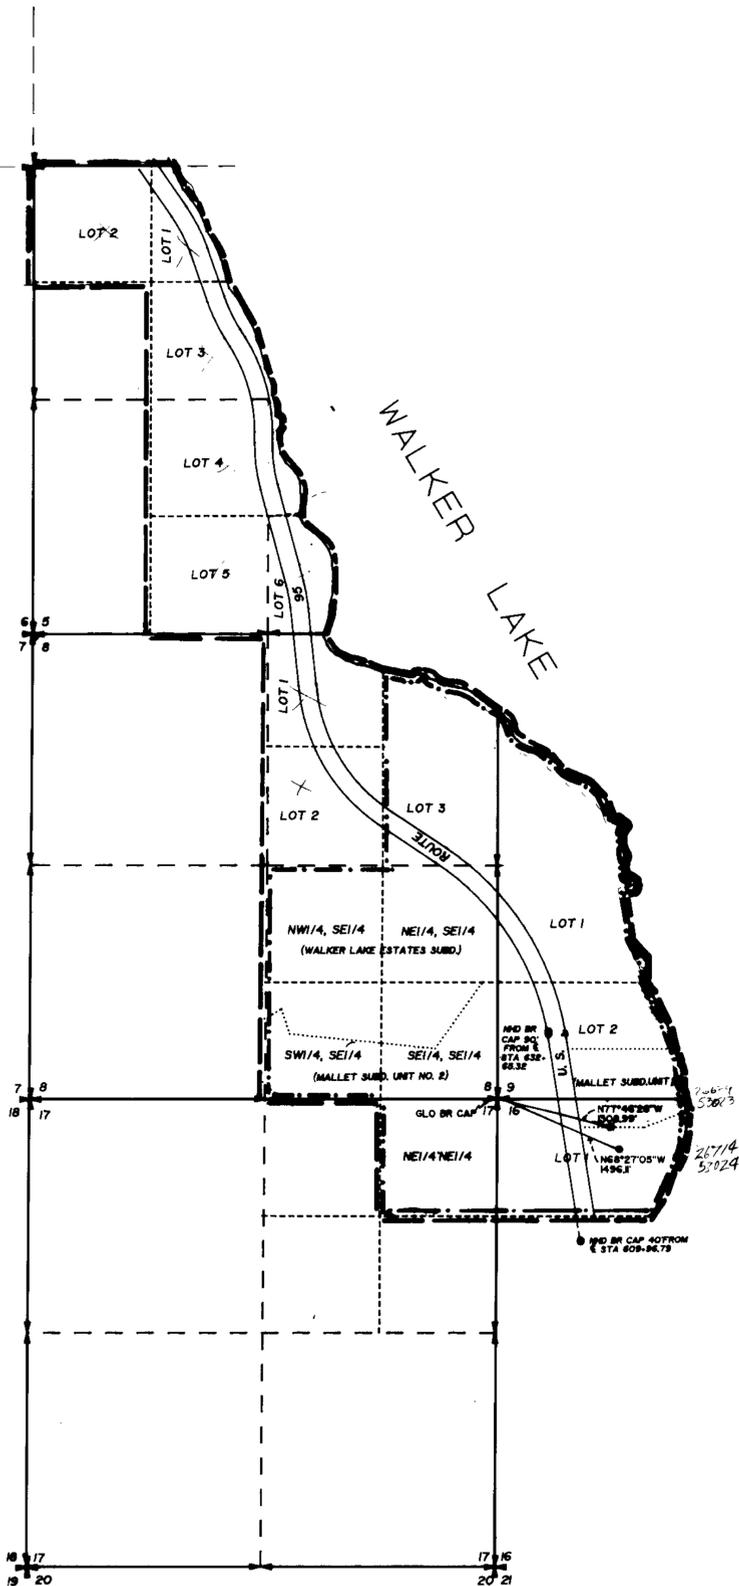

SCALE 1" = 1,000'

- LEGEND
- ⊕ Section corner
 - ⊔ 1/4 Section corner
 - point of diversion
 - - - existing place of use
 - new place of use

STATE OF NEVADA
COUNTY OF LYON

I, George H Denson, being first duly sworn, do depose and say that this map has been correctly drawn to the designated scale from field notes of a survey made under my direction on the 26th day of January, 1989, that it truly and correctly represents the extent of works used to divert water from an underground source in Mineral County by County Water Company, Inc. for quasi-municipal purposes heretofore appropriated under permit numbers 26639 and 26714.

George H Denson
George H Denson Water right surveyor no. 486

Subscribed and sworn to before me this 14th day of March, 1989.

Vicki L. Infantino
NOTARY PUBLIC

VICKI L. INFANTINO
Notary Public - State of Nevada
Appointment Recorded in Lyon County
MY APPOINTMENT EXPIRES MAY 10, 1992

BASIS OF BEARING

The bearings shown on this survey are based on the centerline bearing of N 06° 51' 44" W of U.S. Highway 95 shown on the plat of Mallet Subdivision Unit No. 2 recorded June 23, 1971 as file no. 10857.



5302344

MAP TO ACCOMPANY APPLICATION TO CHANGE THE PLACE OF USE OF UNDERGROUND WATERS HERETOFOR APPROPRIATED UNDER PERMITS NO. 26639 & 26714 FOR QUASI-MUNICIPAL PURPOSES IN MINERAL COUNTY BY COUNTY WATER CO., INC.

FILED
APR 13 1989
STATE ENGINEER'S OFFICE

STATE ENGINEER'S OFFICE
APR 19 1989

APR 16 1989

89-23

53024 53023