



BASIS OF BEARING  
SECTION LINE - SEC. 19-20, N 0°09'38" W  
PER LYON CO. MAP NO. 113559



— — — — — PROPOSED PLACE OF USE

STATE OF NEVADA } ss.  
COUNTY OF LYON }  
I, BRUCE L. RICE, BEING FIRST DULY SWORN, DEPOSE  
AND SAY THAT THIS MAP, CONSISTING OF ONE SHEET,  
HAS BEEN CORRECTLY DRAWN TO THE DESIGNATED  
SCALE FROM FIELD NOTES OF A SURVEY MADE  
BY ME ON THE 22<sup>ND</sup> DAY OF MARCH, 1989, THAT IT  
TRULY AND CORRECTLY REPRESENTS THE  
PROPOSED LOCATION AND EXTENT OF THE WORKS  
USED TO DIVERT WATER FROM UNDERGROUND,  
IN LYON COUNTY, BY HUNEWILL ENTERPRISES  
FOR COMMERCIAL AND DOMESTIC PURPOSES.  
THAT THE PROPOSED POINT OF DIVERSION, THE  
LOCATION OF THE FACILITY, AND THE LOCATION  
AND NAMES OF ALL OTHER WORKS OR STREAMS  
WHICH ARE CROSSED BY OR CONNECTED WITH  
SAID WORKS, ARE FULLY AND CORRECTLY  
DESIGNATED HEREON.

*Bruce L. Rice*  
STATE WATER RIGHT SURVEYOR  
CERT. NO. 540

SUBSCRIBED AND SWORN TO BEFORE ME  
THIS 22<sup>ND</sup> DAY OF March 1989.  
NOTARY PUBLIC IN AND FOR LYON COUNTY, NEVADA

*Susan J. DeChambeau*

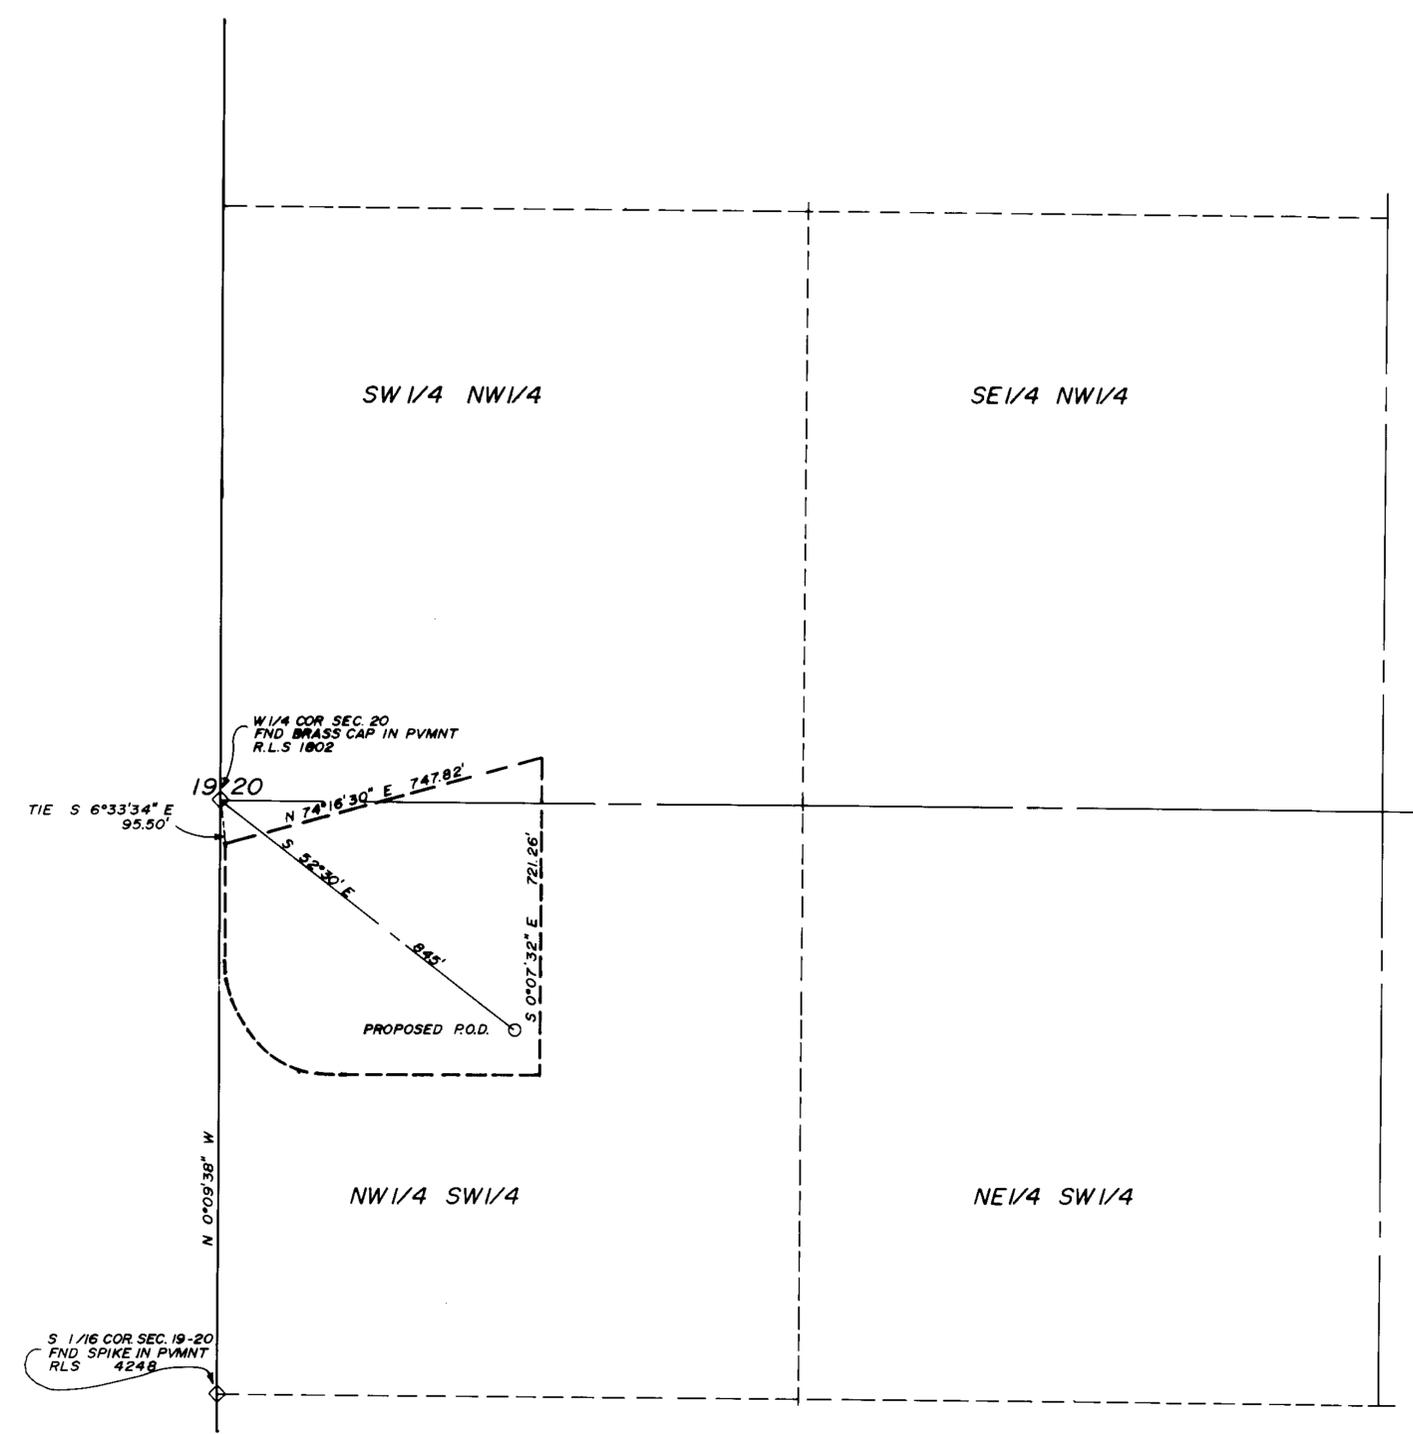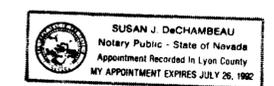

SW 1/4 NW 1/4 & NW 1/4 SW 1/4 SEC. 20, T.11N, R. 24E., M.D.B. & M.

STATE ENGINEERS OFFICIAL  
REGISTERED  
BRUCE L. RICE  
53075



MAP  
TO ACCOMPANY APPLICATION TO  
APPROPRIATE WATER

FOR: COMMERCIAL & DOMESTIC  
FROM: UNDERGROUND  
BY: HUNEWILL ENTERPRISES

