


PLACE OF USE & POINT OF DIVERSION BEFORE TRANSFER
SEC.28, T.21 N., R.24 E., M.D.B. & M.

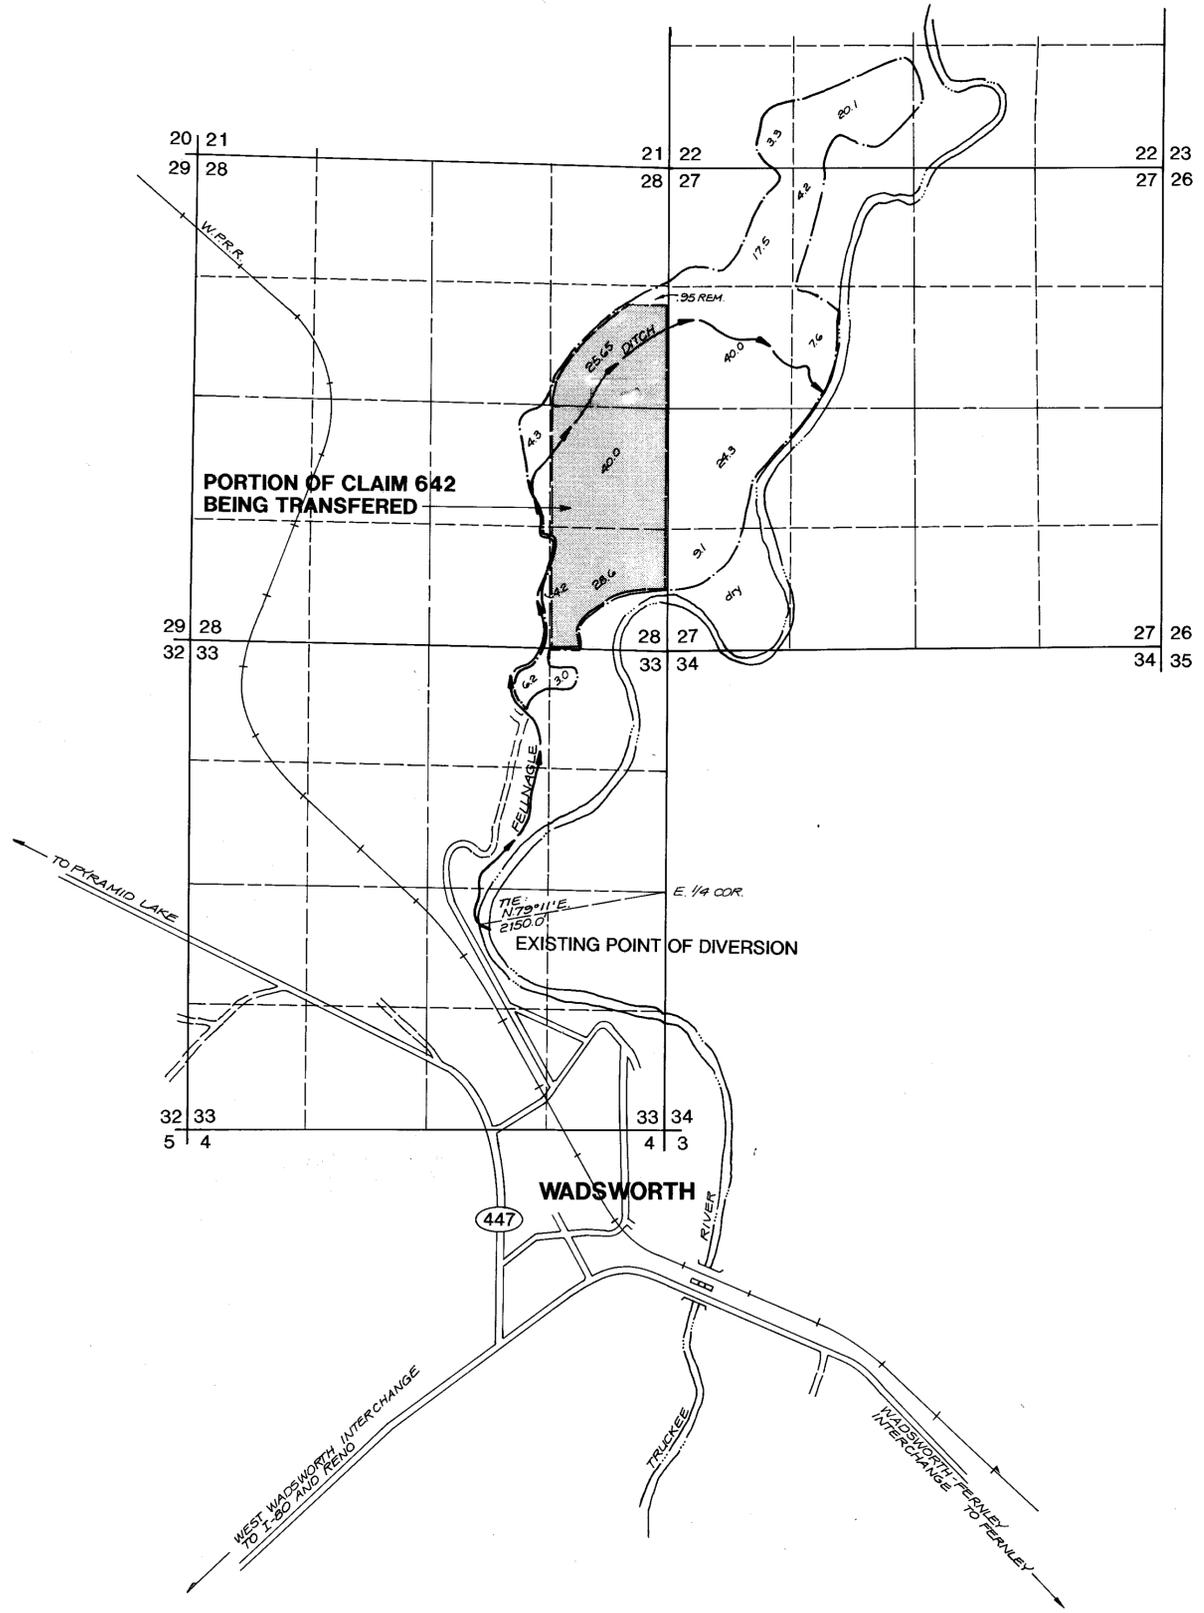

BASIS OF BEARINGS
 TIES TO POINTS OF DIVERSION AS INDICATED WITHIN THE ORR DITCH DECREE.

STATE OF NEVADA s.s.
 COUNTY OF WASHOE

I, WILLIAM K. JEWETT, BEING DULY SWORN, DEPOSE AND SAY THAT THIS MAP CONSISTING OF _____ SHEET HAS BEEN CORRECTLY DRAWN TO THE DESIGNATED SCALE, FROM DATA AVAILABLE IN THE OFFICE OF WESTPAC UTILITIES, A DIVISION OF SIERRA PACIFIC POWER COMPANY, LOCATED IN RENO, NEVADA; THAT IT TRULY REPRESENTS THE PROPOSED CHANGES IN THE POINT OF DIVERSION, PLACE AND MANNER OF USE, OF THE WATERS OF THE TRUCKEE RIVER IN WASHOE COUNTY, NEVADA, BY WESTPAC UTILITIES, A DIVISION OF SIERRA PACIFIC POWER COMPANY.

William K. Jewett
 WILLIAM K. JEWETT
 STATE WATER RIGHT SURVEYOR NO. 708




ON April 3, 1989 PERSONALLY APPEARED BEFORE ME, A NOTARY PUBLIC, WILLIAM K. JEWETT, WHO ACKNOWLEDGED THAT HE EXECUTED THE WITHIN INSTRUMENT.

Kenneth C. Briscoe
 KENNETH C. BRISCOE
 NOTARY PUBLIC

PLACE OF USE AFTER TRANSFER
 THE CERTIFIED WATER SERVICE AREA OF WESTPAC UTILITIES, A DIVISION OF SIERRA PACIFIC POWER COMPANY, AS SHOWN ON LEGAL DESCRIPTION, AND SUPPORTED WITH A MAP OF THE CERTIFIED WATER SERVICE AREA ON FILE WITH THE STATE ENGINEERS OFFICE.

POINT OF DIVERSION AFTER TRANSFER
 EXISTING WESTPAC UTILITIES, A DIVISION OF SIERRA PACIFIC POWER COMPANY, POINTS OF DIVERSION AS DESCRIBED IN APPLICATIONS 49886 AND 49887, AND SHOWN ON SUPPORTING MAPS ACCOMPANYING SAID APPLICATIONS ON FILE WITH THE STATE ENGINEERS OFFICE.

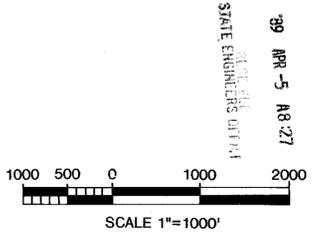

MAP TO ACCOMPANY APPLICATION TO CHANGE THE POINT OF DIVERSION, PLACE OF USE AND MANNER OF USE FROM IRRIGATION TO MUNICIPAL & DOMESTIC USE BY WESTPAC UTILITIES, A DIVISION OF SIERRA PACIFIC POWER CO. FOR WATERS OF THE TRUCKEE RIVER IN WASHOE COUNTY, NEVADA



Westpac Utilities
 a division of Sierra Pacific Power Company

DATE: MAR '89
 DRAWN: JHA
 CHECKED:

86500 8279257308 53092