


**PLACE OF USE & POINT OF DIVERSION BEFORE TRANSFER**

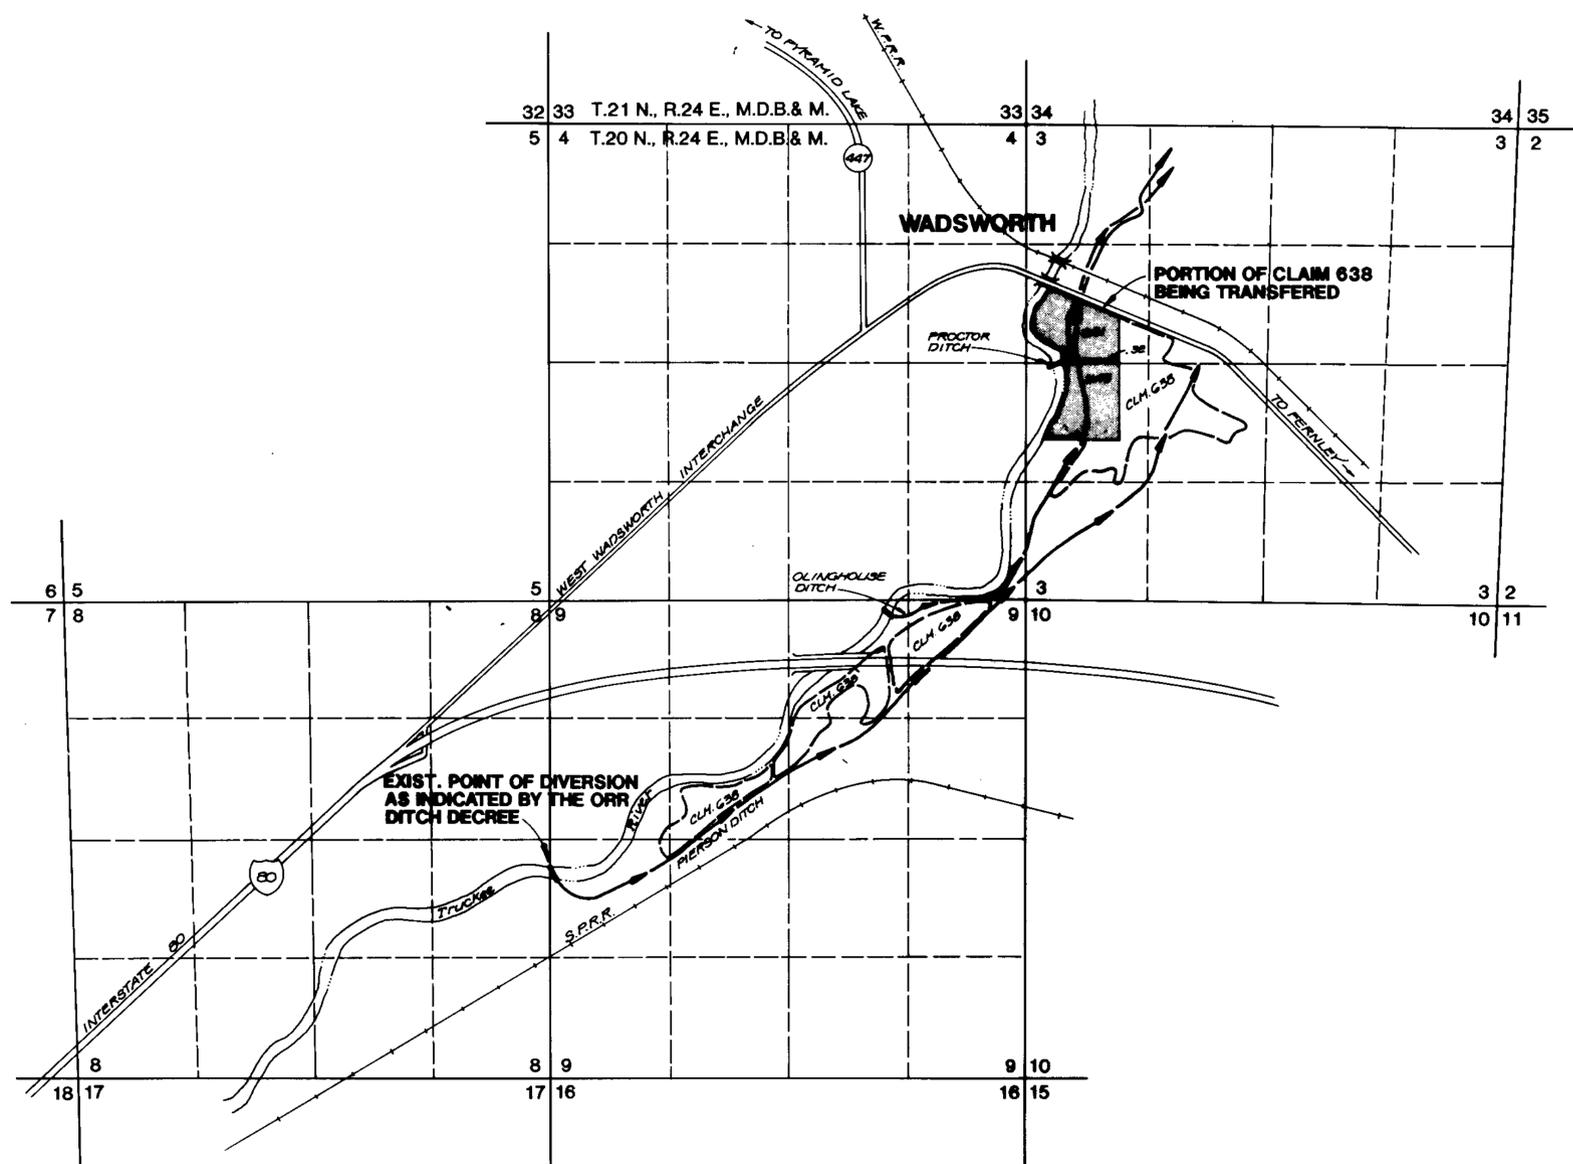

**BASIS OF BEARINGS**


TIES TO POINTS OF DIVERSION AS INDICATED WITHIN THE ORR DITCH DECREE.

STATE OF NEVADA s.s.  
COUNTY OF WASHOE

I, WILLIAM K. JEWETT, BEING DULY SWORN, DEPOSE AND SAY THAT THIS MAP CONSISTING OF \_\_\_\_\_ SHEET HAS BEEN CORRECTLY DRAWN TO THE DESIGNATED SCALE, FROM DATA AVAILABLE IN THE OFFICE OF WESTPAC UTILITIES, A DIVISION OF SIERRA PACIFIC POWER COMPANY, LOCATED IN RENO, NEVADA; THAT IT TRULY REPRESENTS THE PROPOSED CHANGES IN THE POINT OF DIVERSION, PLACE AND MANNER OF USE, OF THE WATERS OF THE TRUCKEE RIVER IN WASHOE COUNTY, NEVADA, BY WESTPAC UTILITIES, A DIVISION OF SIERRA PACIFIC POWER COMPANY.

*William K. Jewett*  
WILLIAM K. JEWETT  
STATE WATER RIGHT SURVEYOR NO. 708

ON April 3, 1988 PERSONALLY APPEARED BEFORE ME, A NOTARY PUBLIC, WILLIAM K. JEWETT, WHO ACKNOWLEDGED THAT HE EXECUTED THE WITHIN INSTRUMENT.

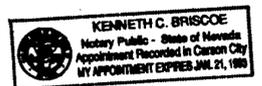

*Kenneth C. Briscoe*  
NOTARY PUBLIC


**PLACE OF USE AFTER TRANSFER**

THE CERTIFIED WATER SERVICE AREA OF WESTPAC UTILITIES, A DIVISION OF SIERRA PACIFIC POWER COMPANY, AS SHOWN ON LEGAL DESCRIPTION, AND SUPPORTED WITH A MAP OF THE CERTIFIED WATER SERVICE AREA ON FILE WITH THE STATE ENGINEERS OFFICE.

**POINT OF DIVERSION AFTER TRANSFER**

EXISTING WESTPAC UTILITIES, A DIVISION OF SIERRA PACIFIC POWER COMPANY, POINTS OF DIVERSION AS DESCRIBED IN APPLICATIONS 49886 AND 49887, AND SHOWN ON SUPPORTING MAPS ACCOMPANYING SAID APPLICATIONS ON FILE WITH THE STATE ENGINEERS OFFICE.

89 APR 5 10 27  
STATE ENGINEERS OFFICE

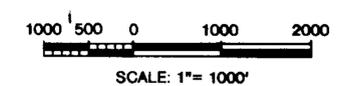

53093  
**MAP TO ACCOMPANY APPLICATION TO CHANGE POINT OF DIVERSION, PLACE AND MANNER OF USE, FROM IRRIGATION TO MUNICIPAL & DOMESTIC USE BY WESTPAC UTILITIES, A DIVISION OF SIERRA PACIFIC POWER COMPANY FOR WATERS OF THE TRUCKEE RIVER IN WASHOE COUNTY, NEVADA**

FILED  
APR 05 1988

DATE: MAR 89  
DRAWN: JNA  
CHECKED:  
Westpac Utilities  
a division of Sierra Pacific Power Company

53093