


14 13
23 24
T. 33 N., R. 37 E.

All found corners are standard
Government Brass Cap Monuments.

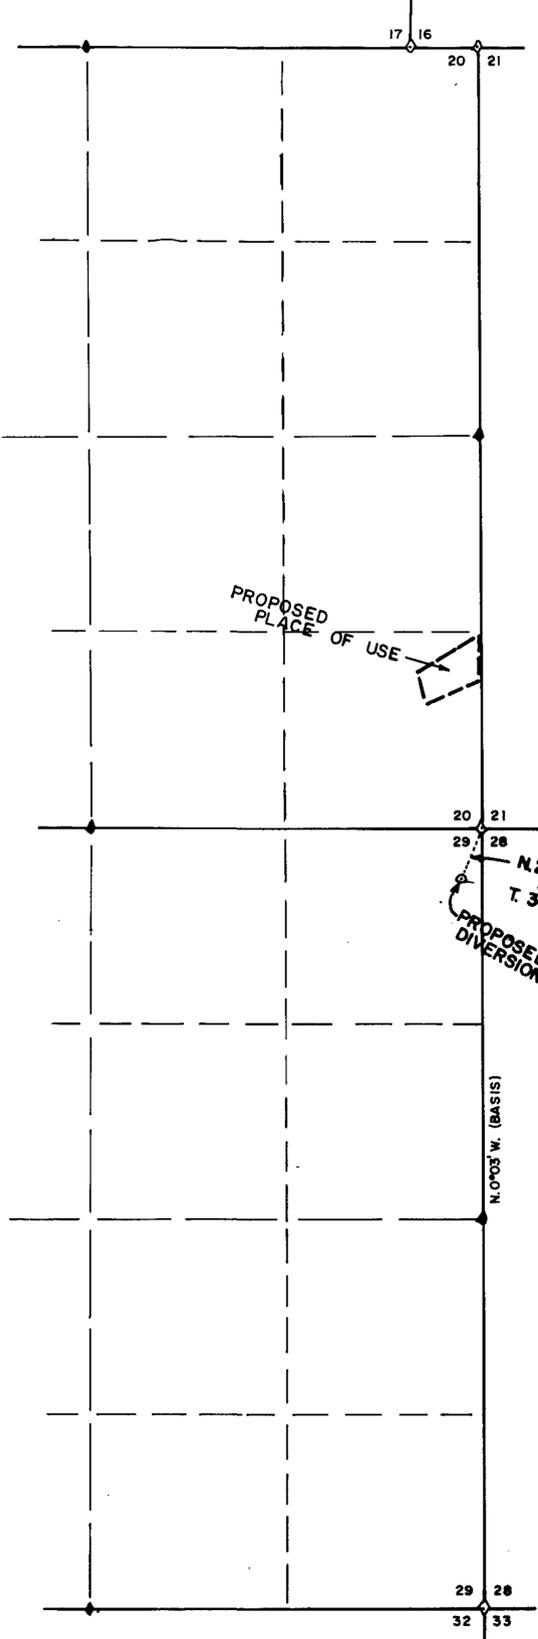


STATE OF NEVADA SS.
COUNTY OF WASHOE

I, Ernest E. Muller, Sr., being first duly sworn, depose and say that this map, consisting of one sheet, has been correctly drawn to the designated scale from field notes of a survey made by me between the 30th and the 31st day of March 1989; that it truly and correctly represents the proposed location and extent of the works used to divert water from an underground source in Pershing County by Garrett Van Diest, Inc. for change of point of diversion and place of use of a portion of Application No. 20722 for Irrigation and Domestic Purposes. That the proposed point of diversion, the approximate location and size of the diverting channel, all reservoirs or basins, the location and names of all other works which will cross or connect with the proposed works, and the boundary of all lands, showing by 40-acre subdivisions the areas proposed to be irrigated, are fully and correctly designated thereon.


Ernest E. Muller, Sr.
State Water Right Surveyor No. 702

Subscribed and sworn to before me this 7th day of April, 1989.

Jane K. Gerhard
Notary Public in and for Washoe County, Nevada

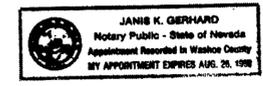

Bearing source for this map is Government plat dated May 3, 1968.

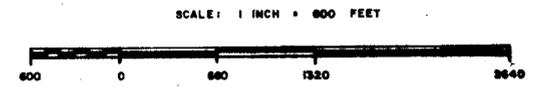

FILED
APR 12 1989

STATE ENGINEERS OFFICE
APR 12 1989



TO APPROVE APPLICATION TO CHANGE
POINT OF DIVERSION AND PLACE OF USE
OF PORTION OF APPLICATION NO. 20722
BY
GARRETT VAN DIEST, INC.
FOR
IRRIGATION & DOMESTIC PURPOSES
FROM
AN UNDERGROUND SOURCE

818 E. INC., 700 WEST PUEBLO STREET, RENO, NV, 89509 89.04.05