

SURVEYORS CERTIFICATE

I, ROBERT L. FULLER, BEING FIRST DULY SWORN, DEPOSE AND SAY THAT THIS MAP, CONSISTING OF ONE SHEET, HAS BEEN CORRECTLY DRAWN TO THE DESIGNATED SCALE FROM THE FIELD NOTES OF A SURVEY MADE BY ME ON THE 24th DAY OF MAY, 1989; THAT IT TRULY AND CORRECTLY REPRESENTS THE LOCATION OF THE PROPOSED POINT OF DIVERSION AND PLACE OF USE.




Robert L. Fuller
 ROBERT L. FULLER
 STATE WATER RIGHTS
 SURVEYOR NO. 628
 NEV. R.C.E. & R.L.S. NO. 2096


NOTARY CERTIFICATE

SUBSCRIBED AND SWORN BEFORE ME ON THIS 17th DAY OF JULY, 1989; A NOTARY IN AND FOR THE STATE OF NEVADA, AND CARSON CITY.

Lois S. Edwards

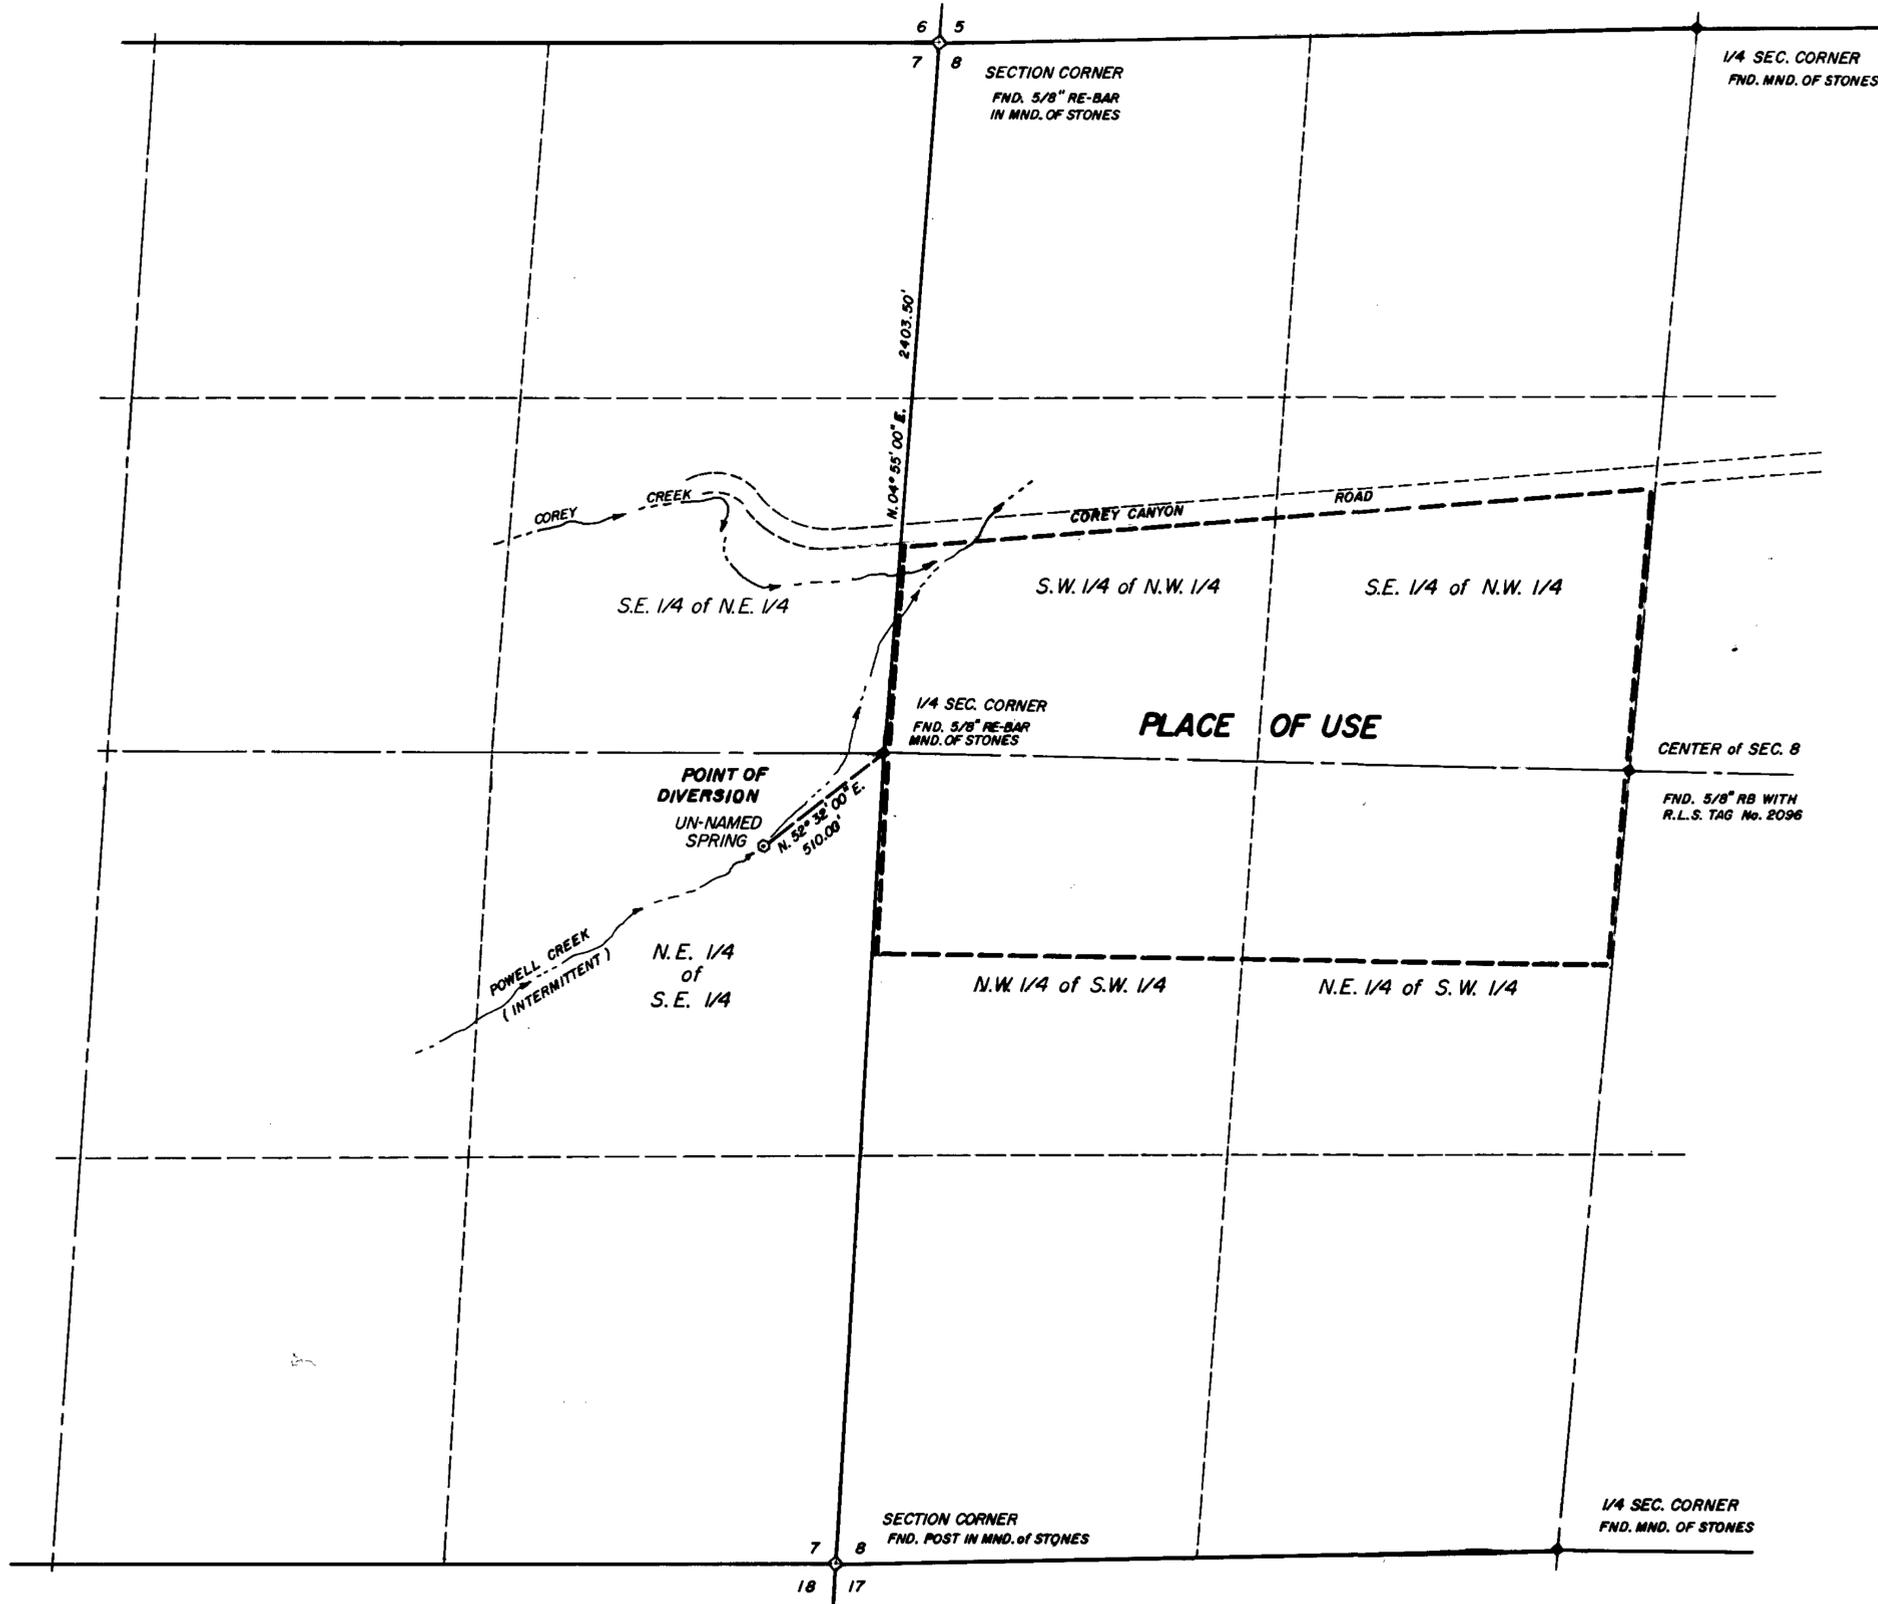

BASIS OF BEARING: THE BASIS OF BEARING FOR THIS SURVEY IS TAKEN FROM THE WEST LINE OF THE NORTHWEST QUARTER OF SECTION 8 AS SHOWN ON THE AMENDED RECORD OF SURVEY FOR CHARLES M. KNIGHT, RECORDED IN THE OFFICIAL RECORDS OF MINERAL COUNTY, NEVADA AS DOCUMENT NUMBER 62106. (18: N. 04° 55' 00" E.)

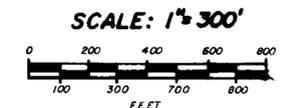

FILED
 JUL 17 1989
 STATE ENGINEER'S OFFICE

53156

— MAP —
 TO ACCOMPANY APPLICATION TO APPROPRIATE WATER FROM AN UN-NAMED SPRING IN SEC. 7 FOR IRRIGATION & DOMESTIC PURPOSES IN SEC. 8, T. 7 N., R. 30 E., M.D.B. & M., BY LLOYD W. MAGNUSON AND DELBERT L. CORNELLA.
 R.L. FULLER ENGINEERING
 P. O. BOX 517
 CARSON CITY, NEVADA 89702
 SHEET ONE of ONE
 JULY 14, 1989