


T.10 N., R.57 E., M.D.B. & M.

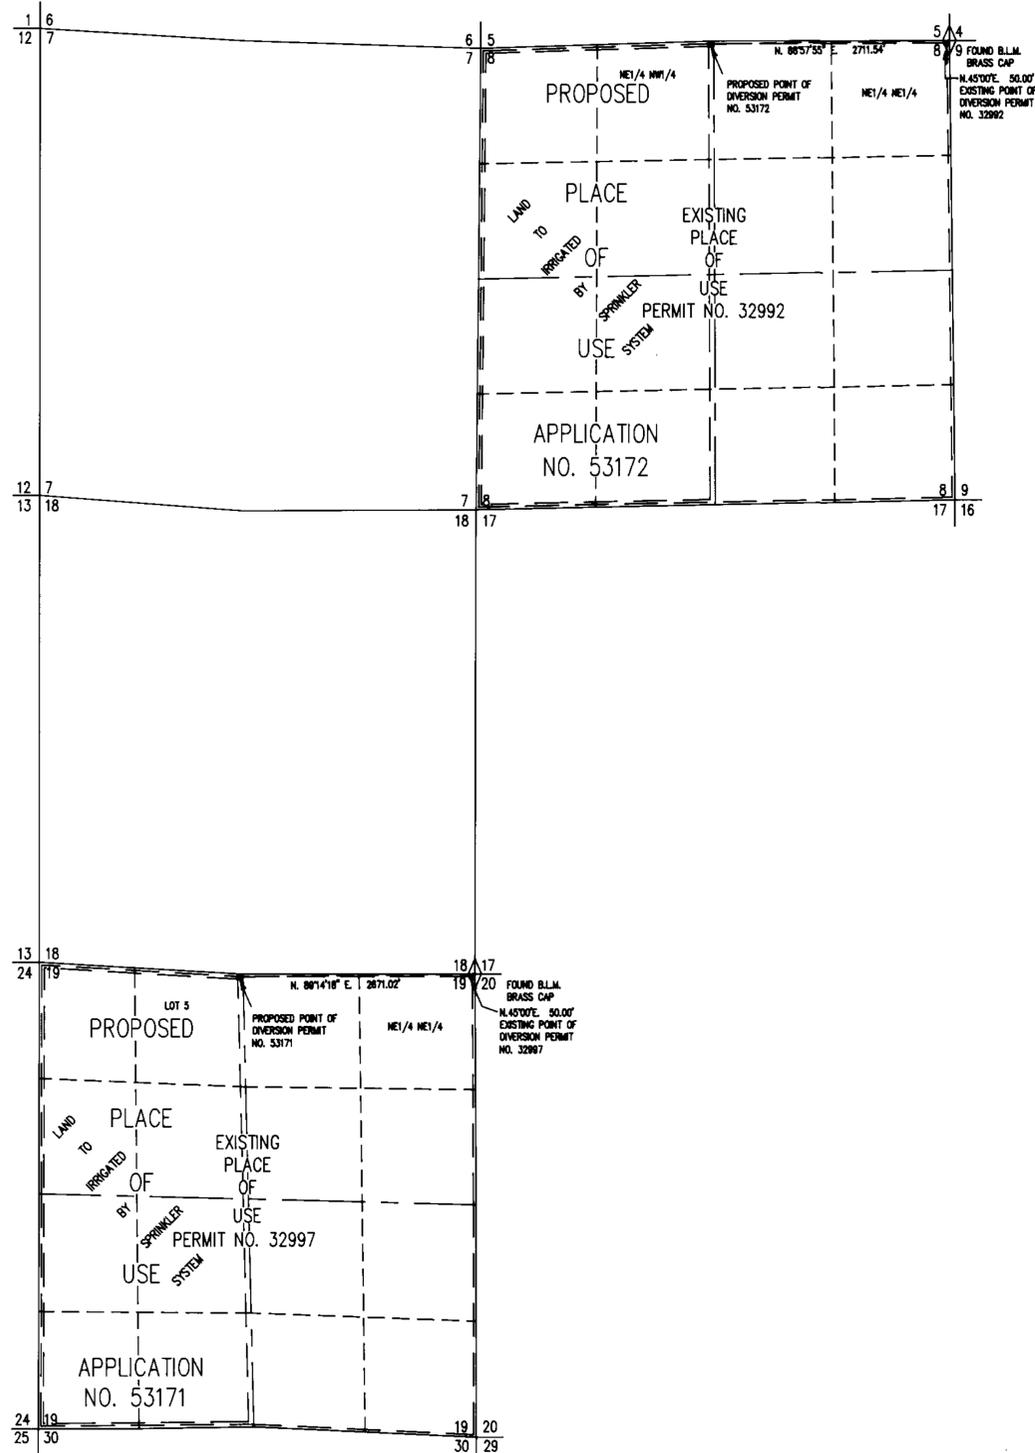

STATE OF NEVADA }
County of White Pine } ss.

I, Richard W. Forman, being first duly sworn, depose and say that this map, consisting of one sheet, has been correctly drawn to the designated scale from field notes of a survey made under my supervision and direction on the 13th day of July, 1989; that it truly and correctly represents the proposed location and extent of the works used to divert water from underground sources, in Nye County, by Nevada Settlers Assn' for Irrigation and Domestic purposes. That the proposed point of diversion, the approximate location and size of the diverting channel, all reservoirs or basins, the location and names of all other works which will cross or connect with the proposed works, and the boundary of all lands, showing by 40-acre subdivisions the areas proposed to be irrigated, are fully and correctly designated thereon.



Richard W. Forman

State Water Right Surveyor

Subscribed and sworn to before me this 19th day of July, 1989.

Renée E. Knutson

Notary Public in and for White Pine County, Nevada.

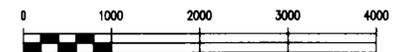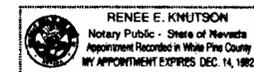

SCALE : 1" = 1000'



FILED
JUL 20 1989
LAND OFFICE'S OFFICE

SURVEYED & MAPPED
BY
BOUNDY & FORMAN, INC.
ELY, NEVADA
JULY, 1989

MAP TO ACCOMPANY APPLICATION
TO CHANGE THE POINT OF DIVERSION
AND PLACE OF USE
UNDER PERMIT NOS. 32992 & ~~32778~~ ³²⁹⁹⁷
FOR IRRIGATION & DOMESTIC PURPOSES
BY NEVADA SETTLERS ASSN'.
FROM UNDERGROUND SOURCES

53172 53171