


R.27E.



STATE OF NEVADA  
COUNTY OF HUMBOLDT

I, JOHN H. MILTON III, being first duly sworn, depose and say that this map has been correctly drawn to the designated scale from field notes of a survey made by me or under my supervision during December 1988; that it truly and correctly represents the proposed location and extent of the works used to divert water from underground in Humboldt County, by R.D.D., Inc., for Irrigation and Domestic purposes. That the proposed point of diversion, the approximate location and size of the diverting channel, all reservoirs or basins, the location and names of all other works which will cross or connect with the proposed works, and the boundary of all lands, showing by 40-acre subdivisions the areas in the proposed place of use, are fully and correctly designated thereon.

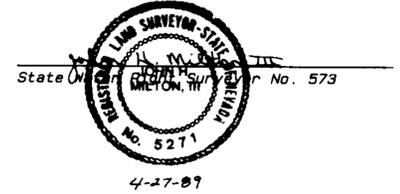

Subscribed and sworn to before me this 27<sup>th</sup> day of April 1989.

*Helen F. Hemmert*  
Notary Public

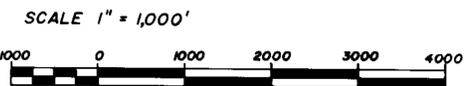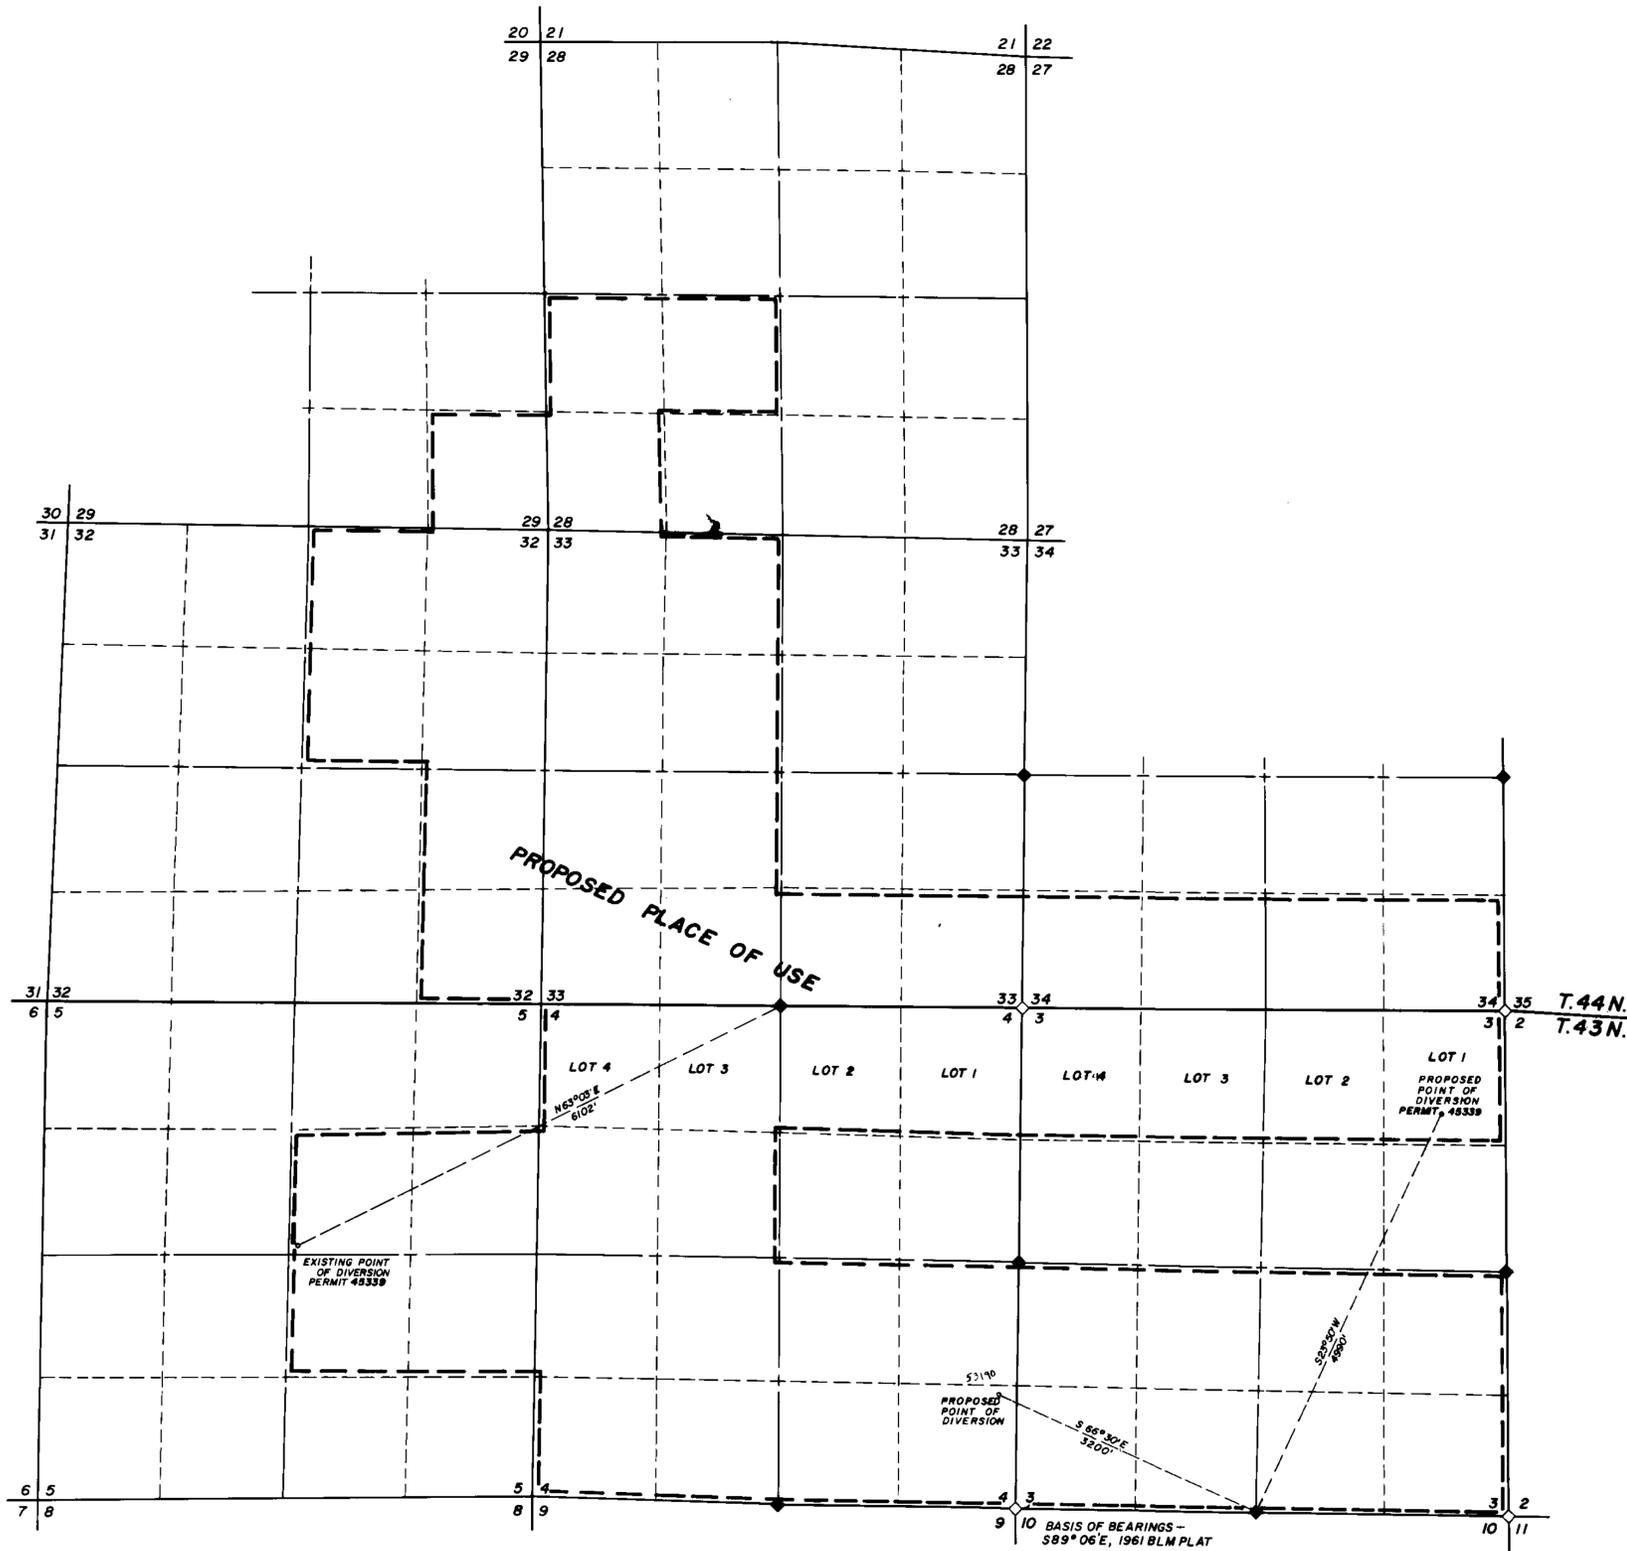

- ◆ FOUND 1/4 SECTION CORNER, BLM BRASS CAP
- ⊕ FOUND SECTION CORNER, BLM BRASS CAP

**FILED**  
MAY 24 1989

Desert-Mountain Inc.  
Land Surveying and Civil Engineering  
148 West Second Street  
Winnemucca, Nevada 89445  
702 823-4414

53190  
**MAP**  
To Accompany Application  
To Appropriate Water  
By R.D.D., INC.  
From Underground  
For Irrigation and Domestic Purposes  
In Humboldt County, Nevada

61425 53190