


T.40N.,R.35E.  
M.D.B.8M.

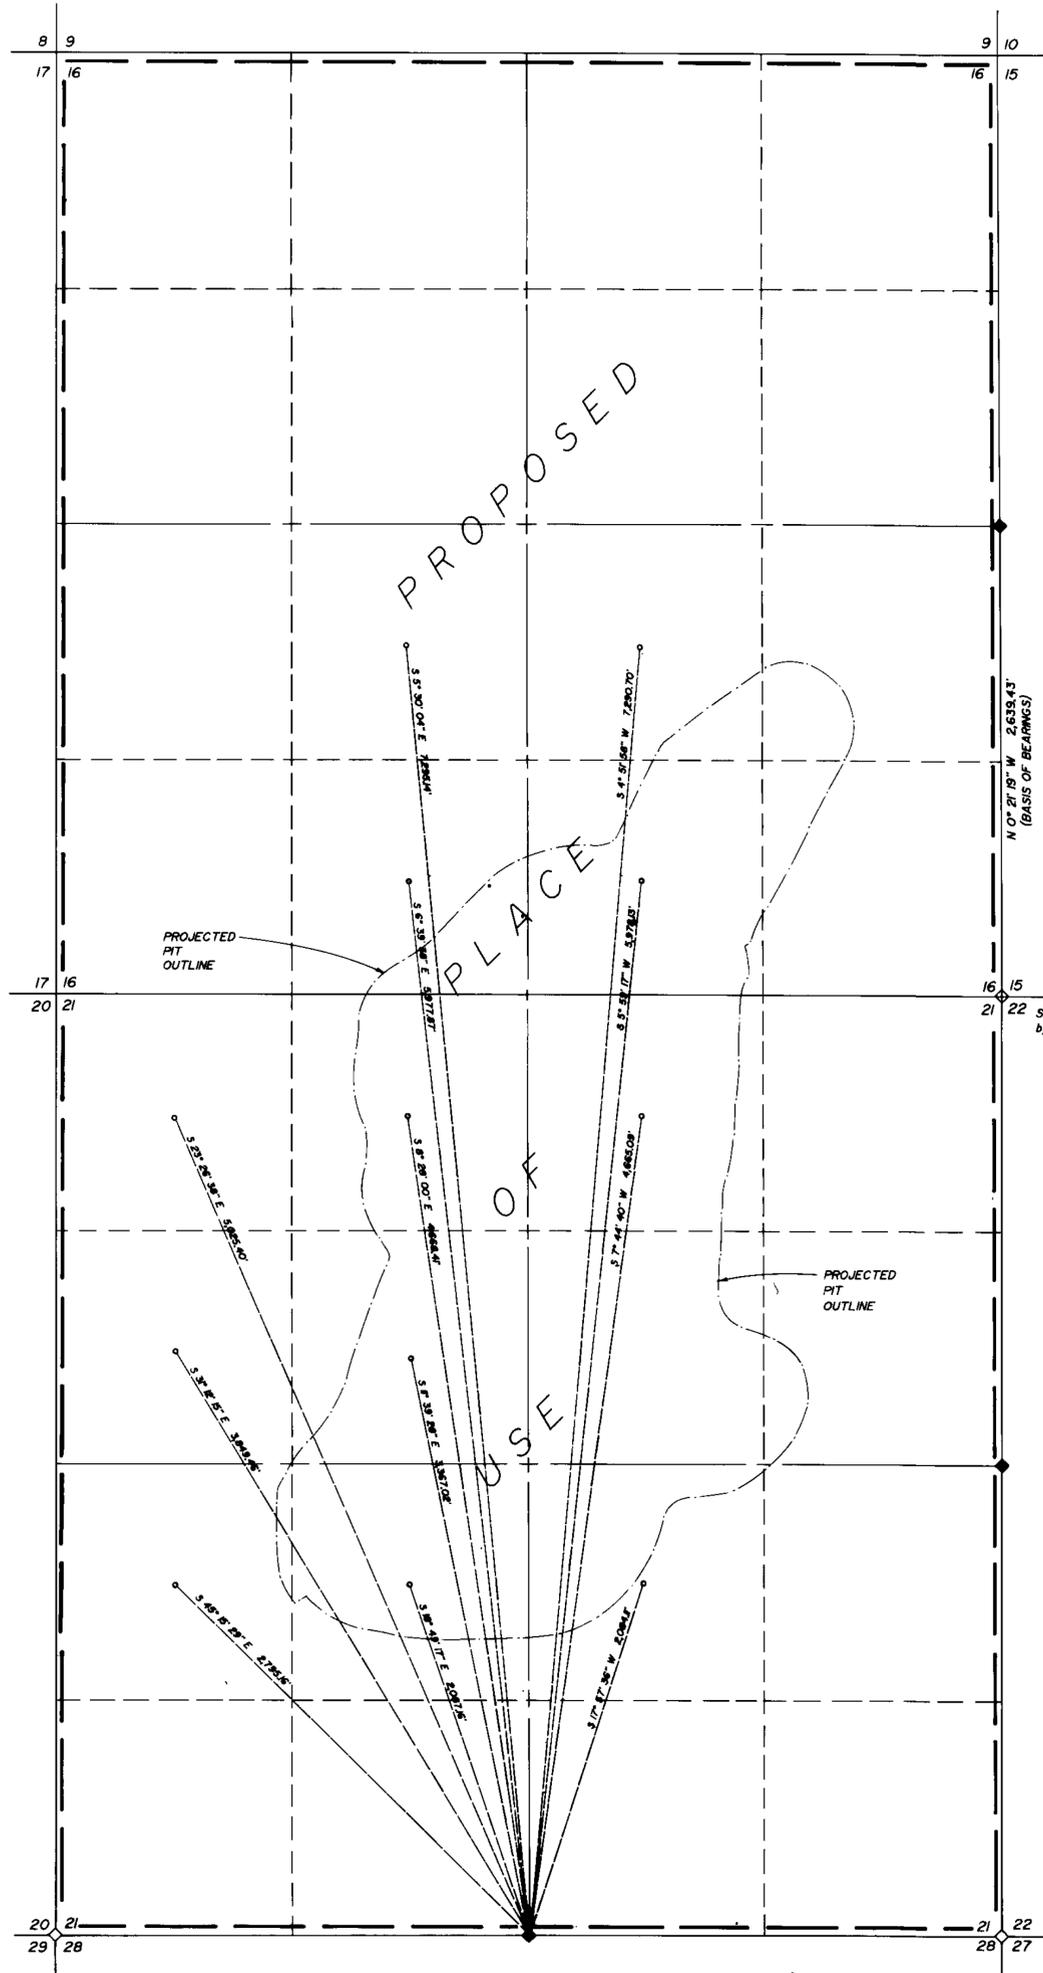

NOTES:

The basis of bearings is from sustained angulation of bearings observed from U.S.C.B.G.S. station "Awakening Peak" and U.S.G.S. station "H-19".

- ◇ Indicates a found section corner, iron pipe with G.L.O. Brass Cap, or as noted.
- ◆ Indicates a found 1/4 corner, iron pipe with G.L.O. Brass Cap.

N 0° 21' 19" W 2639.43'  
(BASIS OF BEARINGS)

Section corner established by witness corners.

STATE OF NEVADA  
COUNTY OF HUMBOLDT

I, JOHN H. MILTON III, being first duly sworn, depose and say that this map has been correctly drawn to the designated scale from field notes of a survey made by me or under my supervision during May 1989; that it truly and correctly represents the proposed location and extent of the works used to divert water from underground in Humboldt County, by Nevada Gold Mining, Inc., for Mining, Milling and Domestic purposes. That the proposed point of diversion, the approximate location and size of the diverting channel, all reservoirs or basins, the location and names of all other works which will cross or connect with the proposed works, and the boundary of all lands, showing by 40-acre subdivisions the areas in the proposed place of use, are fully and correctly designated thereon.



Subscribed and sworn to before me this 5<sup>th</sup> day of May 1989.  
*Helen F. Hemmert*  
Notary Public



Desert-Mountain Inc.  
Land and Water Right Surveyors  
148 West Second Street  
Winnemucca, Nevada 89445  
702 823-4414

53227-37  
MAP  
To Accompany Applications  
To Appropriate Water  
By NEVADA GOLD MINING, INC.  
From Underground  
For Mining, Milling and Domestic Purposes  
In Humboldt County, Nevada

53238 53237 53236 53235 53234 53233 53232 53231 53230 53229 53228 53227