


PROPOSED PLACE OF USE

PORTIONS OF S 1/2 NW 1/4 SW 1/4, SW 1/4 SW 1/4 SECTION 16;
 PORTIONS OF E 1/2 SE 1/4 SE 1/4 SECTION 17 &
 A PORTION OF N 1/2 NW 1/4 NW 1/4 SECTION 21, ALL IN
 T. 12 N., R. 20 E., M. D. B. & M.


STATE OF NEVADA)
) SS
 COUNTY OF CARSON CITY)

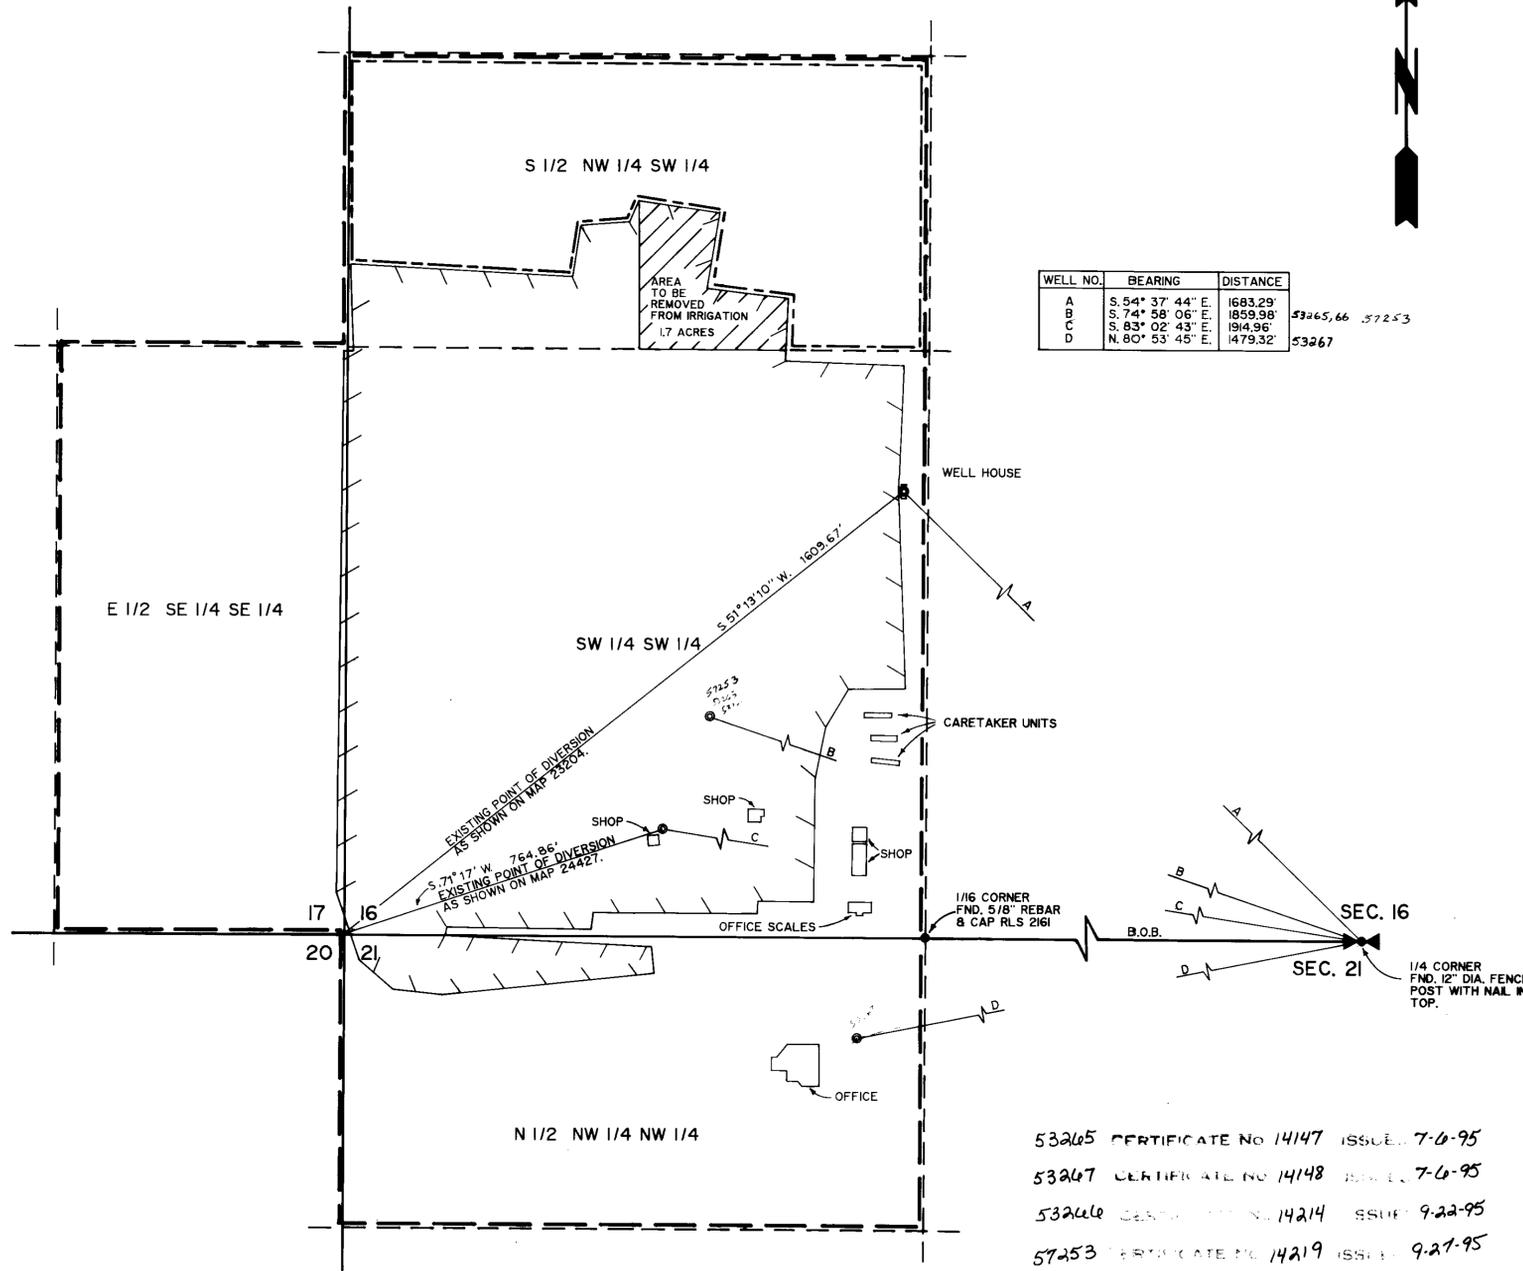

I, GEORGE M. THIEL, BEING FIRST DULY SWORN, DEPOSE AND SAY THAT THIS MAP, CONSISTING OF ONE (1) SHEET(S) HAS BEEN CORRECTLY DRAWN TO THE DESIGNATED SCALE FROM RECORDS FILED IN THE OFFICE OF THE STATE ENGINEER AND FROM FIELD NOTES MADE BY ME OR UNDER MY DIRECTION, BETWEEN THE 17TH DAY OF FEBRUARY AND THE 18TH DAY OF FEBRUARY, 1989; THAT IT TRULY AND CORRECTLY REPRESENTS THE PROPOSED LOCATION AND EXTENT OF THE WORKS USED TO DIVERT WATER FROM UNDERGROUND SOURCES DOUGLAS COUNTY, BY BING CONSTRUCTION COMPANY FOR INDUSTRIAL & DOMESTIC, IRRIGATION & DOMESTIC THAT THE PROPOSED POINT OF DIVERSION, THE APPROXIMATE LOCATION AND SIZE OF THE DIVERTING CHANNEL, ALL RESERVOIRS AND BASINS, THE LOCATIONS AND NAMES OF ALL OTHER WORKS, AND THE BOUNDARY OF ALL LANDS, SHOWING BY 40 ACRE SUBDIVISION THE AREAS TO BE PLACED TO BENEFICIAL USE ARE FULLY AND CORRECTLY DESIGNATED THEREON.

George M. Thiel
 GEORGE M. THIEL SWRS NO. 696

SUBSCRIBED AND SWORN TO BEFORE ME
 THIS 11th DAY OF May, 1989
 NOTARY PUBLIC IN AND FOR Carson City
 COUNTY, NEVADA.

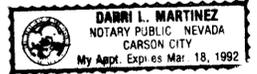


BASIS OF BEARINGS

THE NORTH LINE OF THE NE 1/4 OF THE NW 1/4 OF SECTION 21, T. 12 N., R. 20 E., M. D. B. & M. BEARING N. 89° 51' 13\"/>

LEGEND

- PIT AREA
- PROPOSED POINTS OF DIVERSION
- PROPOSED PLACE OF USE---- INDUSTRIAL & DOMESTIC
- PROPOSED PLACE OF USE---- IRRIGATION & DOMESTIC

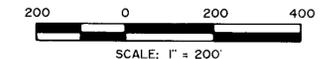

- 53265 CERTIFICATE NO 14147 ISSUED 7-6-95
- 53267 CERTIFICATE NO 14148 ISSUED 7-6-95
- 53266 CERTIFICATE NO 14214 ISSUED 9-22-95
- 57253 CERTIFICATE NO 14219 ISSUED 9-27-95

PROPOSED POINT OF DIVERSION

SW 1/4 SW 1/4 SECTION 16 & N 1/2
 NW 1/4 NW 1/4 SECTION 21, ALL WITHIN
 T. 12 N., R. 20 E., M. D. B. & M.



THIEL, WINCHELL & ASSOCIATES

5151 S. CARSON ST.
 CARSON CITY, NEVADA
 (702) 883-9300

MAP
 TO ACCOMPANY APPLICATIONS TO CHANGE THE POINT OF DIVERSION, PLACE OF USE & MANNER OF USE OF WATER HERETOFORE APPROPRIATED UNDER PERMIT NUMBERS 45773 & 45774; AND PLACE OF USE OF PERMIT 23204, CERT. 7278; AND TO ACCOMPANY APPLICATION TO APPROPRIATE ADDITIONAL DIVERSION.
 SOURCE: UNDERGROUND
 USE: INDUSTRIAL & DOMESTIC, IRRIGATION & DOMESTIC
 BY: BING CONSTRUCTION COMPANY
 DOUGLAS COUNTY NEVADA

69233 57253 53267 53266 53265