

STATE OF NEVADA }
 County of White Pine } ss.

I, Richard W. Forman, being first duly sworn, depose and say that this map, consisting of one sheet, has been correctly drawn to the designated scale from field notes of a survey made under my supervision and direction on the 13th day of July, 1989; that it truly and correctly represents the proposed location and extent of the works used to divert water from underground sources, in Lander County, by the Town of Kingston for Quasi-Municipal and Domestic purposes, the proposed point of diversion, the approximate location and size of the diverting channel, all reservoirs or basins, the location and names of all other works which will cross or connect with the proposed works, and the boundary of all lands, showing by 40-acre subdivisions the areas proposed to be irrigated, are fully and correctly designated thereon.


Richard W. Forman

State Water Right Surveyor


Subscribed and sworn to before me this 3rd day of August, 1989.

Renee E. Knutson

Notary Public in and for White Pine County, Nevada.

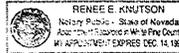

T:16 N., R:43 E., M.D.B. & M.
 T:16 N., R:44 E., M.D.B. & M.

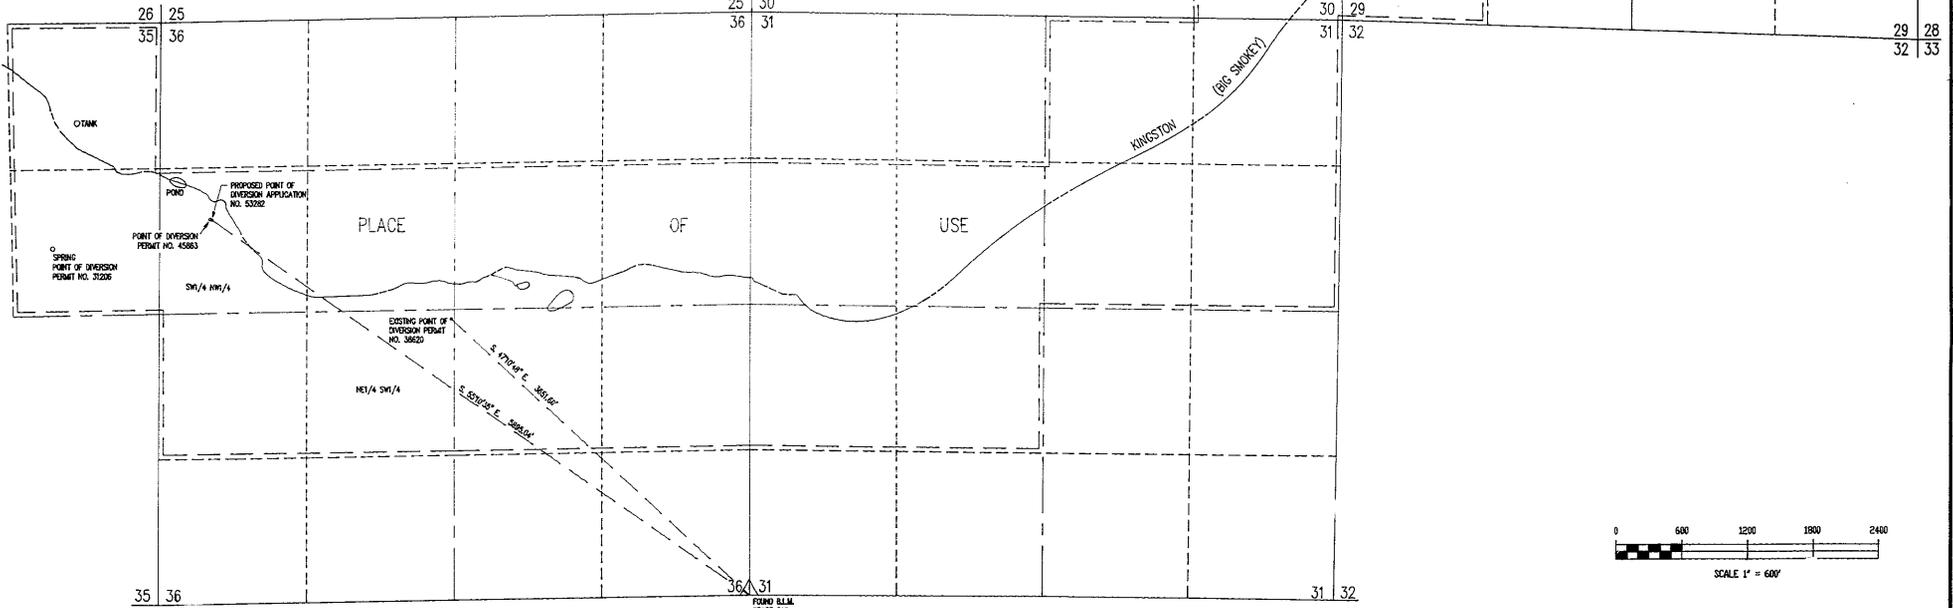

RECEIVED
 STATE ENGINEERS OFFICE
 AUG 7 1989
 10 58-7 P251

FILED
 AUG 07 1989
 STATE ENGINEERS OFFICE

SURVEYED & MAPPED
 BY
 BOUNDY & FORMAN, INC.
 ELY, NEVADA
 JULY, 1989

MAP TO ACCOMPANY APPLICATION
 TO CHANGE THE POINT OF DIVERSION
 UNDER PERMIT NO. 38620
 FOR QUASI-MUNICIPAL & DOMESTIC
 BY TOWN OF KINGSTON
 FROM UNDERGROUND SOURCES

53282