




**RESOURCE CONCEPTS INC.**  
340 North Minnesota Street, Carson City, Nevada 89701 (702) 883-1600  
ENGINEERING · ECONOMICS · RESOURCE PLANNING

R.24 E. R.25 E.

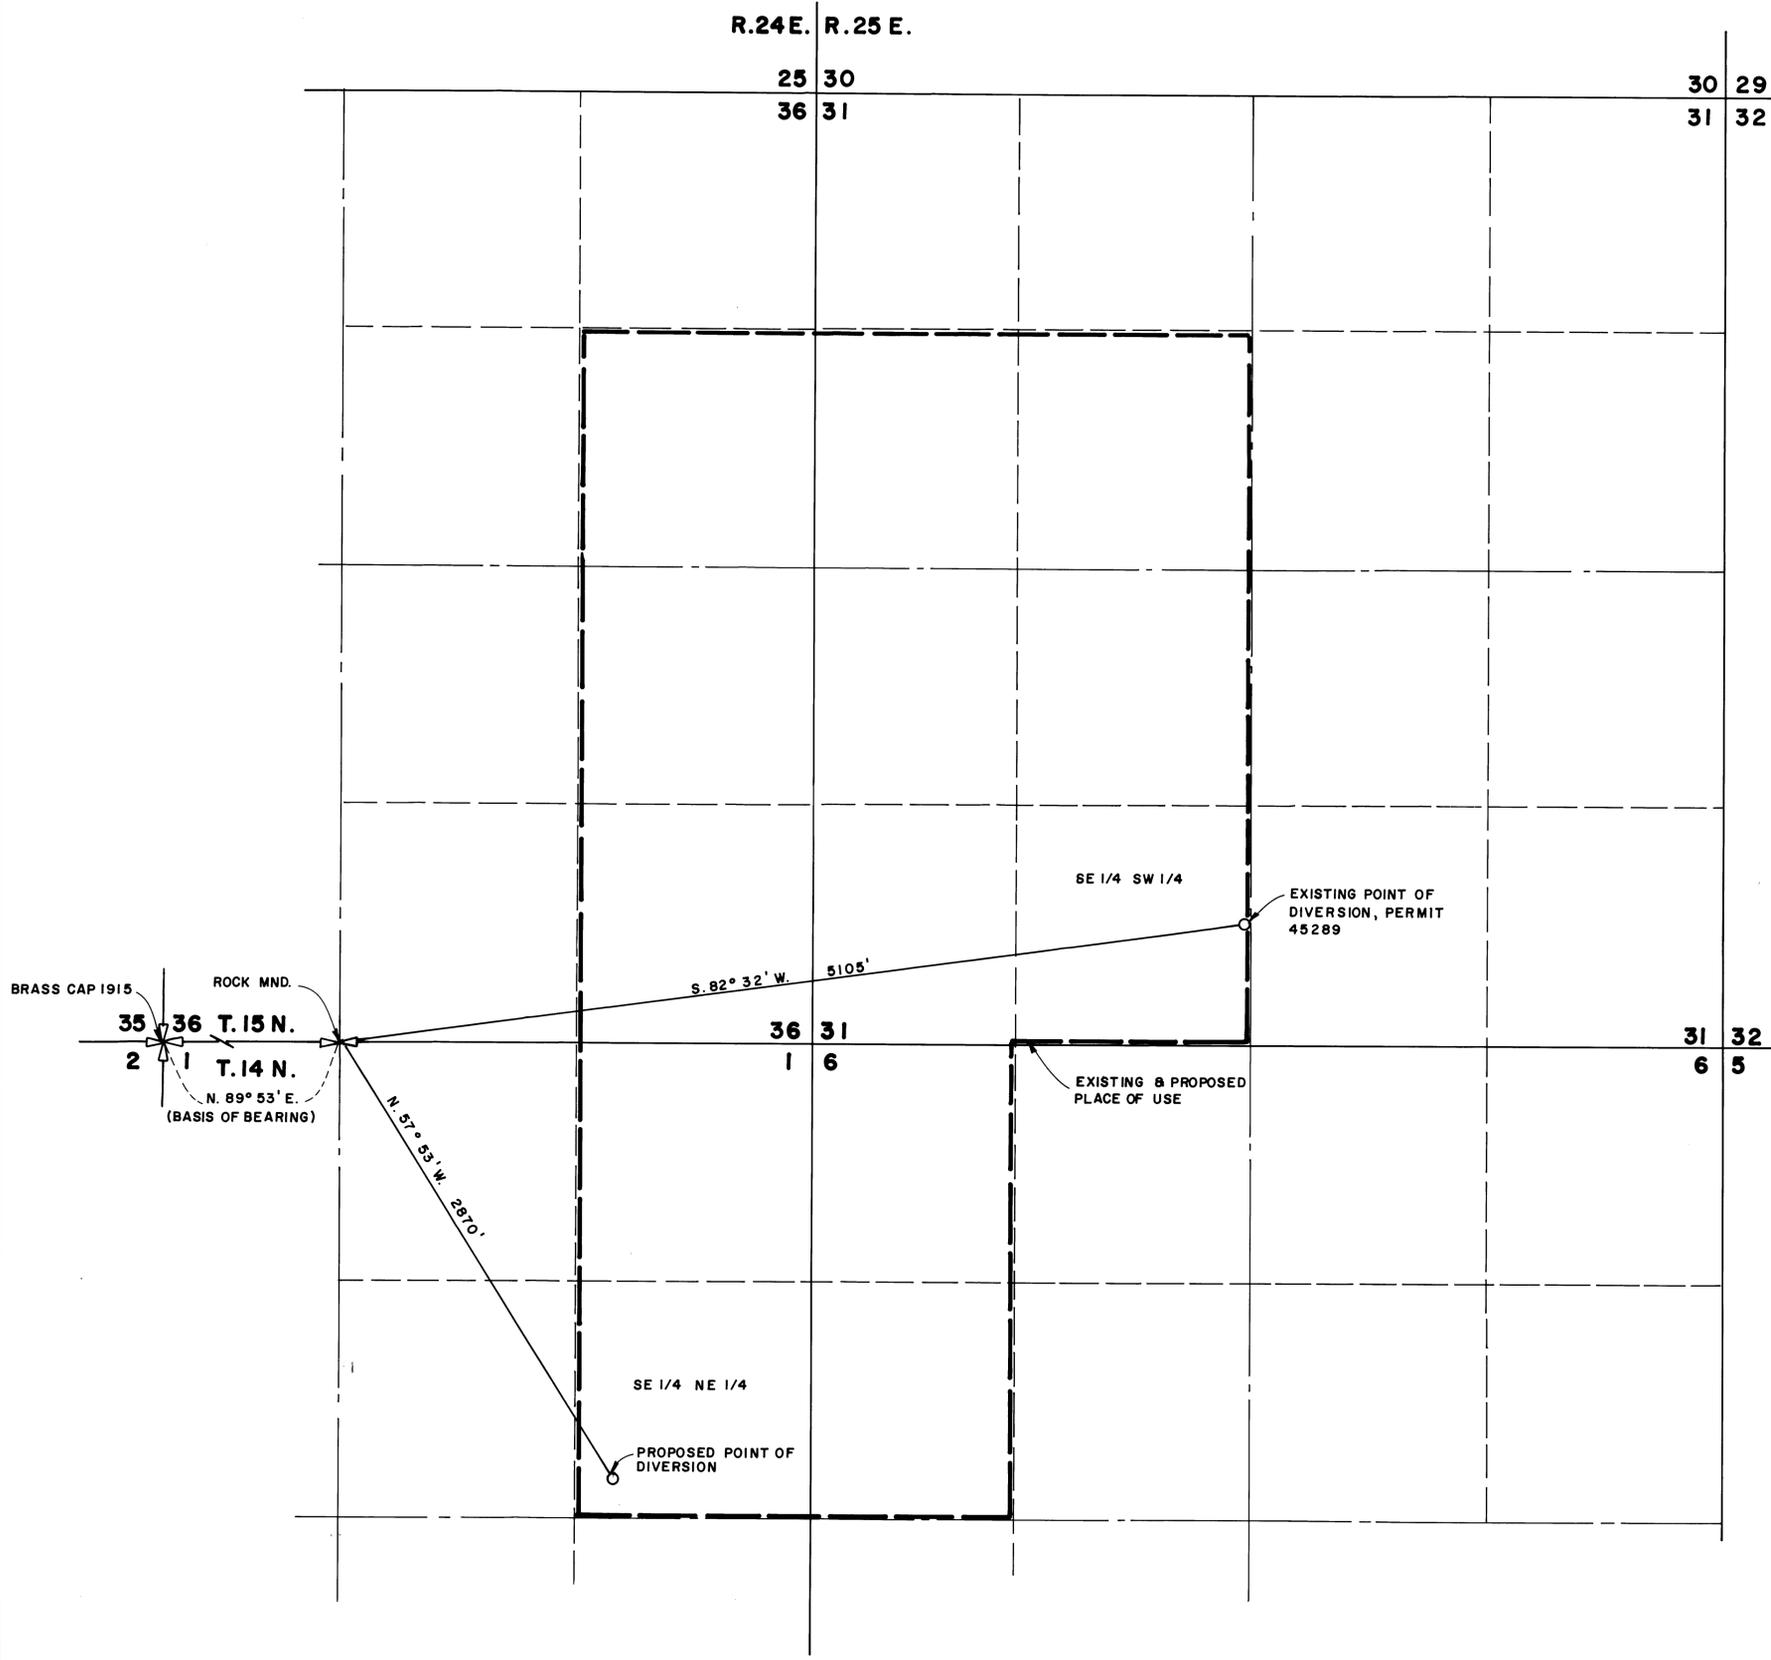

STATE OF NEVADA  
CARSON CITY S. S.

I, Bruce R. Scott, being first duly sworn, depose and say that this map, consisting of one sheet, has been correctly drawn to the designated scale based on record information on file at the Division of Water Resources. That it truly and correctly represents the existing and proposed location and extent of the works used to divert water from an underground source in Lyon County, Nevada by Circle Bar "N" Ranch for irrigation and domestic purposes; That the proposed point of diversion and the boundary of all lands showing by 40-acre subdivisions the areas where the water is to be used, are fully and correctly designated hereon.

*Bruce R. Scott*  
State Water Right Surveyor No. 427

Subscribed and sworn to before me this 23<sup>rd</sup> day of May, 1989. Notary Public in and for Carson City, Nevada.

*Carol W. Coates*



**BASIS OF BEARING**  
South line of Section 36, T.15 N., R.24 E., M.D.B. & M. (N. 89° 53' E.) per map on file at the Division of Water Resources under Application 45288.



0 500 1000 1500  
FEET  
SCALE: 1" = 500'

MAP

TO ACCOMPANY APPLICATION TO CHANGE THE POINT OF DIVERSION OF PERMIT 45289 BY

**CIRCLE BAR "N" RANCH**

FOR IRRIGATION & DOMESTIC PURPOSES  
FROM AN UNDERGROUND SOURCE IN  
LYON COUNTY, NEVADA

85664 85662 84325 80919 80918 79845T 78417T 77096T 75821 65211 55472 58315

BRUNING 44 122