

STATE OF NEVADA

s. s.

CARSON CITY


I, BRIAN A. RANDALL, BEING FIRST DULY SWORN, DEPOSE & SAY THAT THIS MAP, CONSISTING OF ONE SHEET, HAS BEEN DRAWN TO THE DESIGNATED SCALE FROM RECORD INFORMATION ON FILE AT THE DIVISION OF WATER RESOURCES; THAT IT TRULY & CORRECTLY REPRESENTS THE PROPOSED LOCATION AND EXTENT OF THE WORKS USED TO DIVERT WATER FROM COTTONWOOD CREEK IN WASHOE COUNTY, NEVADA BY NORTHWEST NEVADA WATER RESOURCES LIMITED PARTNERSHIP FOR IRRIGATION & DOMESTIC PURPOSES; THAT THE PROPOSED POINT OF DIVERSION & THE BOUNDARY OF ALL LANDS SHOWING BY 40- ACRE SUBDIVISIONS THE AREAS WHERE THE WATER IS TO BE USED, ARE FULLY & CORRECTLY DESIGNATED HEREON.

Brian A. Randall

STATE WATER RIGHT SURVEYOR NO. 605

SUBSCRIBED & SWORN TO BEFORE ME THIS 30th DAY OF May, 1989.
NOTARY PUBLIC IN & FOR CARSON CITY, NEVADA.

Carol W. Coates

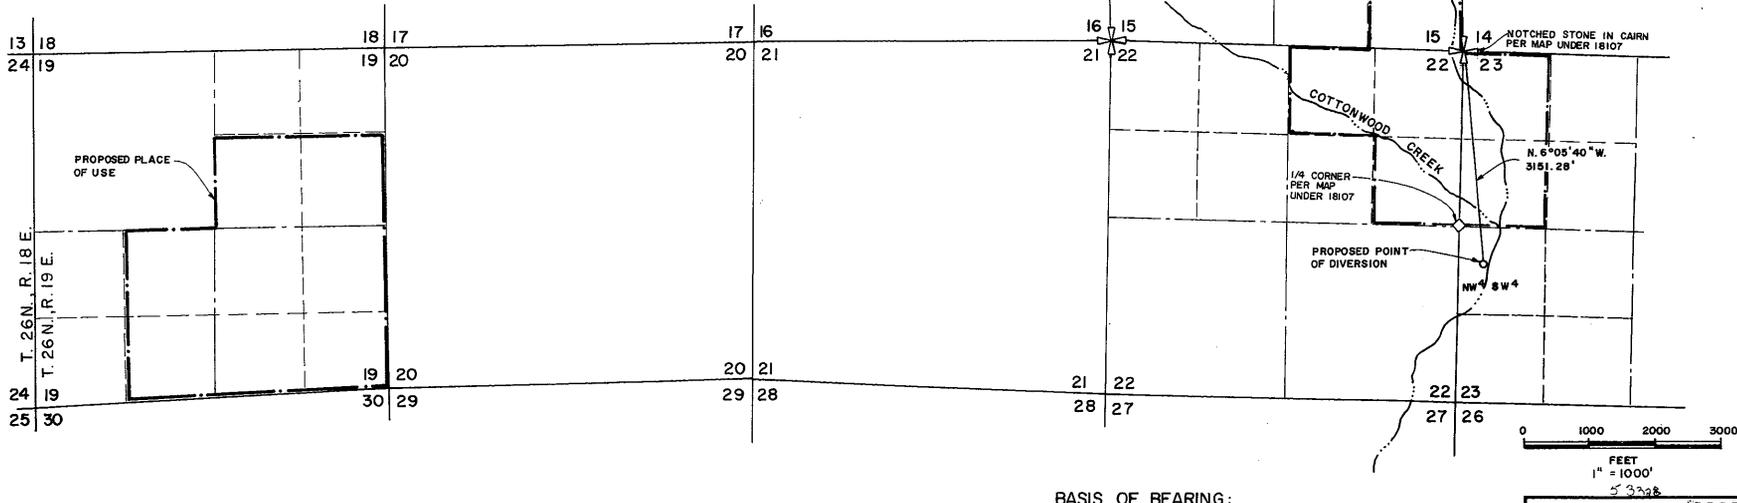

BASIS OF BEARING:

PER PROOF OF BENEFICIAL USE MAP ON FILE AT THE DIVISION OF WATER RESOURCES UNDER APPLICATION 18107.

STATE ENGINEERING OFFICE

50:27 00 30 60

MAP
TO ACCOMPANY APPLICATION TO APPROPRIATE WATER BY
NORTHWEST NEVADA WATER RESOURCES LIMITED PARTNERSHIP
FOR IRRIGATION & DOMESTIC PURPOSES FROM COTTONWOOD CREEK IN WASHOE COUNTY, NEVADA

FILED
MAY 30 1989
STATE ENGINEERING OFFICE



NORTH

RESOURCE CONCEPTS INC.
340 North Minnesota Street, Carson City, Nevada 89701
(702) 883-1800

ENGINEERING · ECONOMICS · RESOURCE PLANNING

JOB NO. 88-25-04
DATE 5-9-89
REVISED
DRAWN BY MLM
Sheet of



53322