
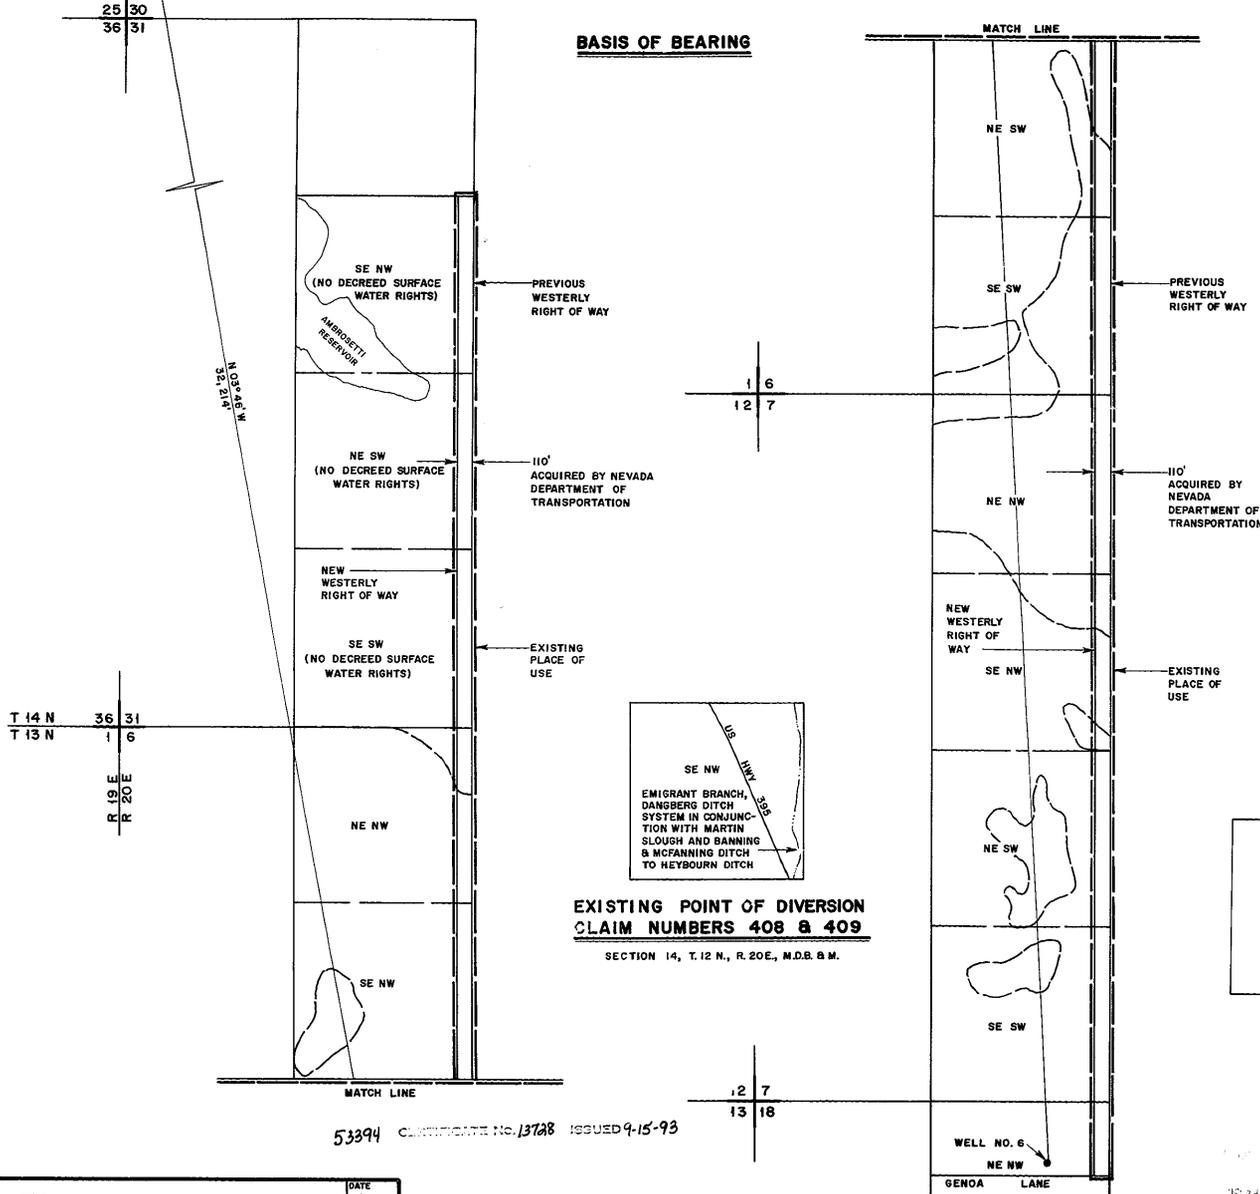


**A PORTION OF SECTION 31, T.14 N., R.20 E., AND
SECTIONS 6, 7 AND 18, T.13 N., R.20 E., M.D.B. & M.
DOUGLAS COUNTY, NEVADA**

**EXISTING PLACE OF USE
TABULATION**

SECTION	TOWNSHIP	RANGE	GROUND WATER	SURFACE WATER
SE NW 31	14 N	20 E	3.3 AC	0.0 AC
NE SW 31	"	"	3.3 AC	0.0 AC
SE SW 31	"	"	3.3 AC	0.0 AC
NE NW 6	13 N	"	3.24 AC	1.6 AC
SE NW 6	"	"	0.0 AC	3.3 AC
NE SW 6	"	"	1.7 AC	1.6 AC
SE SW 6	"	"	3.3 AC	0.0 AC
NE NW 7	"	"	3.3 AC	0.0 AC
SE NW 7	"	"	1.6 AC	1.7 AC
NE SW 7	"	"	0.0 AC	3.3 AC
SE SW 7	"	"	0.0 AC	3.3 AC
NE NW 18	"	"	1.1 AC	0.0 AC
TOTAL ACREAGE			24.14 AC	14.8 AC

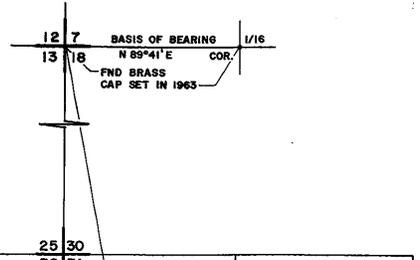

STATE OF NEVADA SS
COUNTY OF DOUGLAS


I, B.J. VASEY, BEING FIRST DULY SWORN, DEPOSE AND SAY THAT THIS MAP CONSISTING OF TWO SHEETS, HAS BEEN CORRECTLY DRAWN TO THE DESIGNATED SCALE FROM FIELD NOTES OF A SURVEY MADE UNDER MY SUPERVISION AND DIRECTION ON THE 6TH DAY OF JUNE, 1989, THAT IT TRULY AND CORRECTLY REPRESENTS THE PROPOSED LOCATION AND EXTENT OF THE WORKS USED TO CHANGE THE POINTS OF DIVERSION, MANNER AND PLACE OF USE UNDER PERMIT 29265 CERTIFICATE 10108 FROM AN UNDERGROUND SOURCE AND CLAIM NUMBERS 408 AND 409 FROM THE EAST FORK OF THE CARSON RIVER. THAT THE PROPOSED POINT OF DIVERSION, THE PLACE AND MANNER OF USE, THE LOCATION AND NAMES OF ALL OTHER WORKS OR STREAMS WHICH ARE CROSSED BY, OR CONNECTED WITH SAID WORKS, ARE FULLY AND CORRECTLY DESIGNATED HEREON.

B.J. Vasey
STATE WATER RIGHT SURVEYOR NO 306


SUBSCRIBED AND SWORN TO BEFORE ME THIS 1 DAY OF June 1989
NOTARY PUBLIC IN AND FOR DOUGLAS COUNTY, NEVADA.




Gloria K. Lash

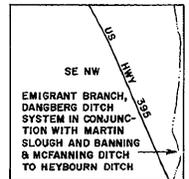

**EXISTING POINT OF DIVERSION
CLAIM NUMBERS 408 & 409**
SECTION 14, T.12 N., R.20 E., M.D.B. & M.

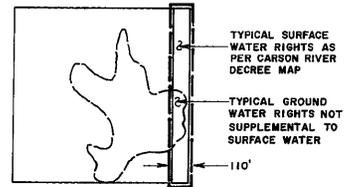

DETAIL
1/4 1/4 SECTION

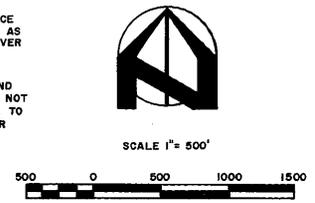

53394 CERTIFICATE No. 13728 ISSUED 9-15-93

FILED
JUN 07 1989
STATE ENGINEER'S OFFICE

MAP

TO ACCOMPANY APPLICATIONS TO CHANGE THE POINTS OF DIVERSION, MANNER AND PLACE OF USE OF WATER PREVIOUSLY APPROPRIATED UNDER PERMIT 29265 CERTIFICATE 10108 FROM AN UNDERGROUND SOURCE AND CLAIM NUMBERS 408 AND 409 FROM THE EAST FORK OF THE CARSON RIVER BY

SETTELMAYER RANCHES, INC.

FOR QUASI-MUNICIPAL (INDUSTRIAL) PURPOSES
IN
DOUGLAS COUNTY, NEVADA


VASEY ENGINEERING CO., INC.

DATE: 6-89
JOB NO.: 89-22
DRAWN BY: CRF
APPROVED: BJV

POST OFFICE BOX 247 - MINDEN, NV 89423
(702) 782-2362


A PORTION OF SECTIONS 14, 23 AND 24, T. 12 N., R. 20E., M.D.B. & M.

DOUGLAS COUNTY, NEVADA

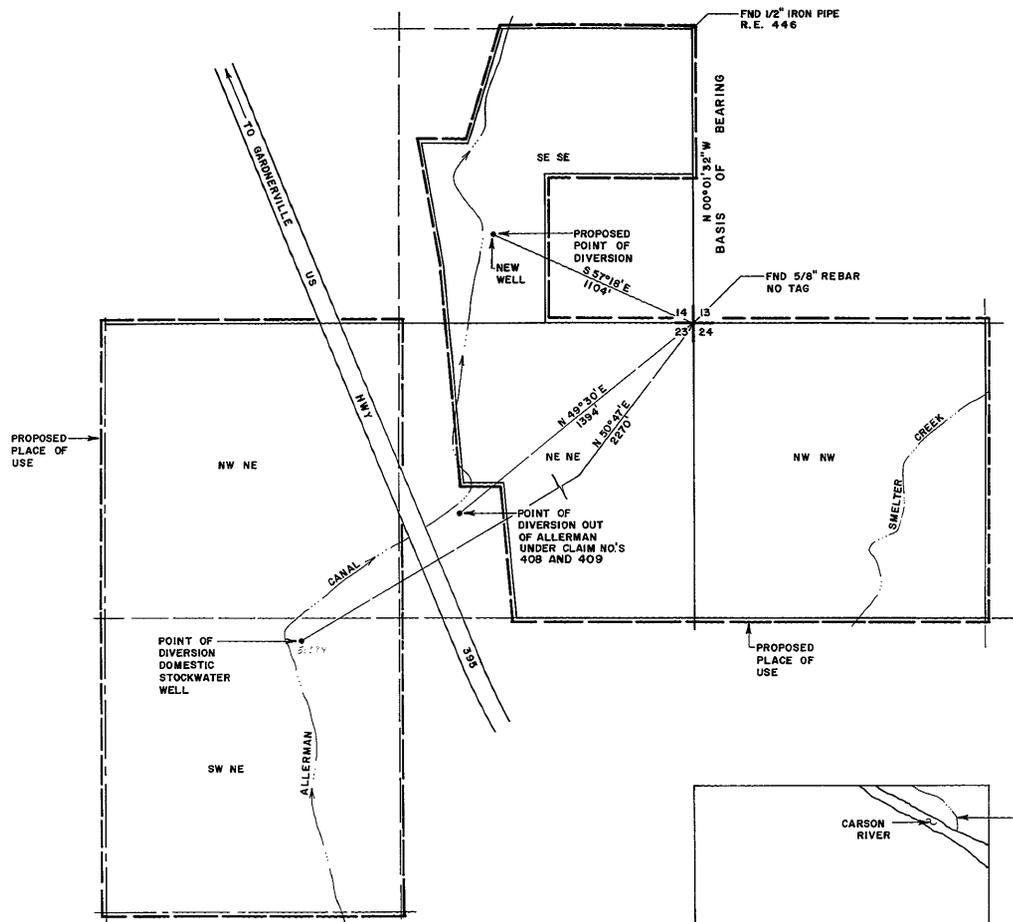

BASIS OF BEARING

N 00° 01' 32" W
 EAST LINE SECTION 14, TOWNSHIP 12 NORTH, RANGE
 20 EAST, MOUNT DIABLO BASELINE AND MERIDIAN,
 PER RECORD OF SURVEY FOR WASHOE TRIBE OF NV & CA
 DOCUMENT NO. 66702, BOOK 673, PAGE 270, DOUGLAS
 COUNTY, NEVADA RECORDERS OFFICE.

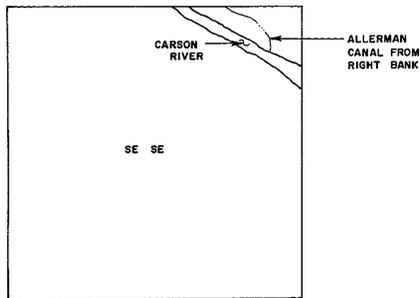


PROPOSED POINT OF DIVERSION

SECTION 25, T. 12 N., R. 20E., M.D.B. & M.



SCALE 1" = 300'

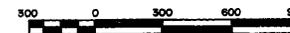

53363-64

FILED
 JUN 07 1999
 STATE ENGINEERS OFFICE

MAP
 TO ACCOMPANY APPLICATIONS TO CHANGE
 THE POINTS OF DIVERSION, MANNER AND PLACE OF USE
 OF WATER PREVIOUSLY APPROPRIATED UNDER PERMIT 29265
 CERTIFICATE 10108 FROM AN UNDERGROUND SOURCE AND
 CLAIM NUMBERS 408 AND 409
 FROM THE EAST FORK OF THE CARSON RIVER
 BY
SETTELMAYER RANCHES, INC.
 FOR QUASI-MUNICIPAL (INDUSTRIAL) PURPOSES
 IN
 DOUGLAS COUNTY, NEVADA

SHEET 2 OF 2

	VASEY ENGINEERING CO., INC.	
	DATE	6-89
	JOB NO.	89-22
	DRAWN BY	CRF
	APPROVED	BJV
POST OFFICE BOX 247 - MINDEN, NV 89423 (702) 782-2382		

53394 53364 53363