


EXISTING PLACE OF USE FOR ENGLISH MILL & SULLIVAN-KELLY DITCHES

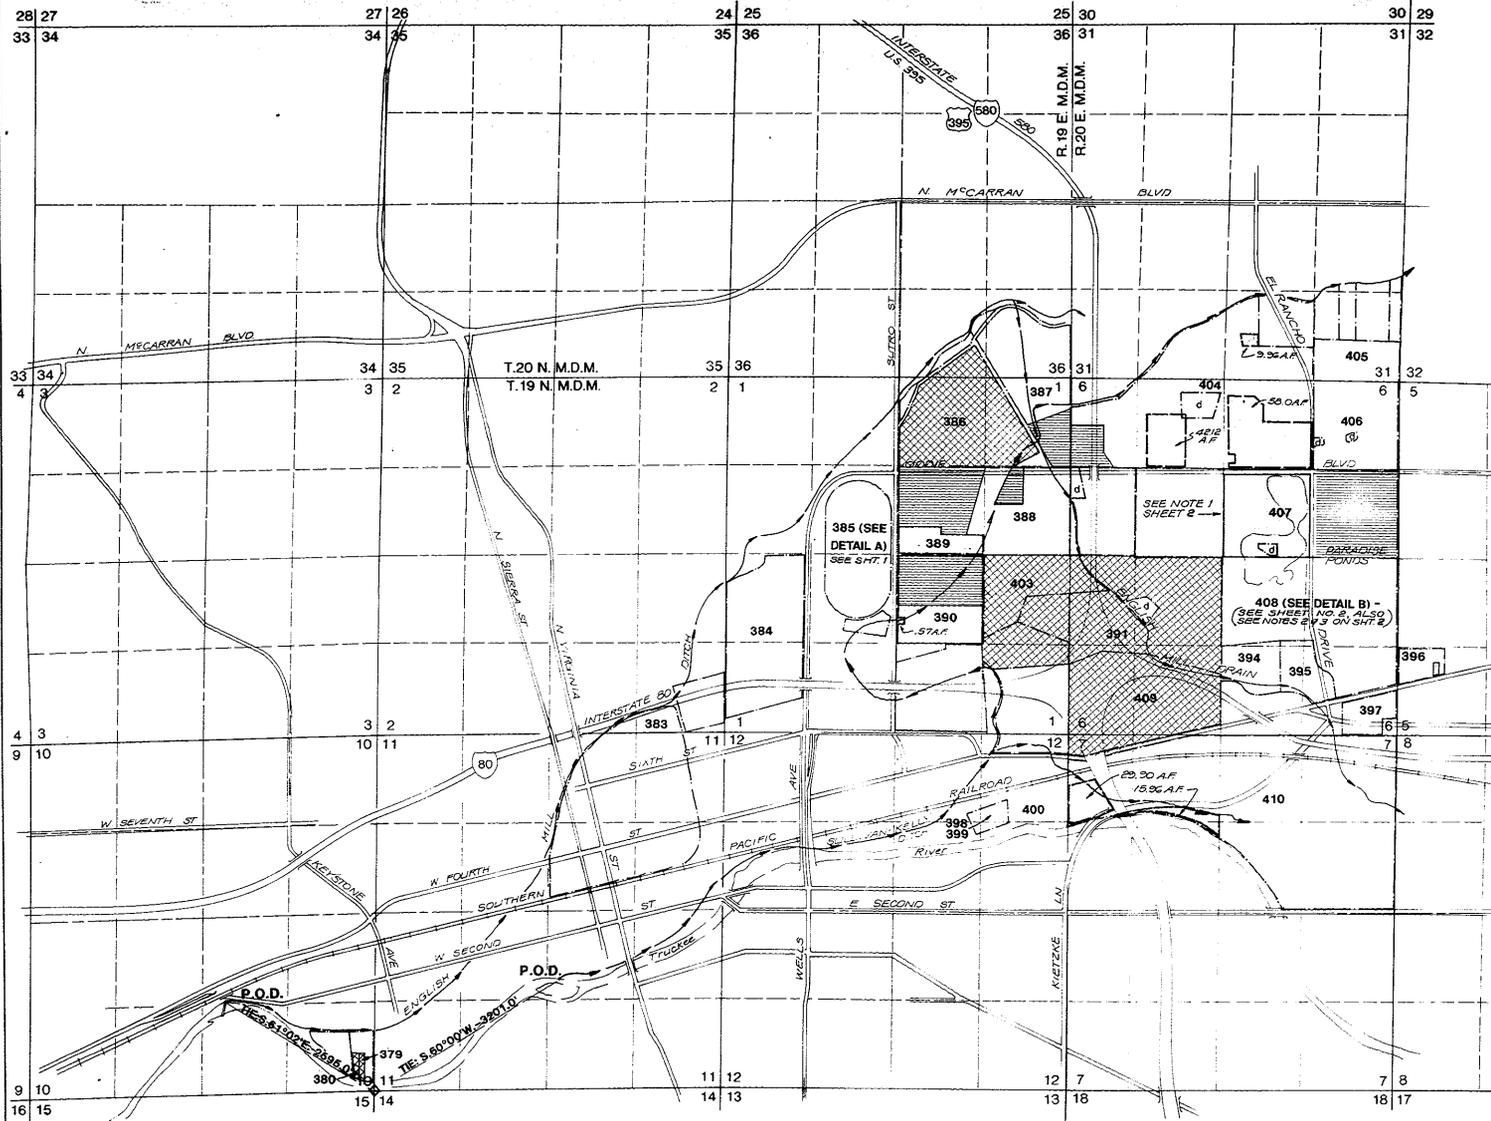

BASIS OF BEARINGS

TIES TO POINTS OF DIVERSION AS INDICATED WITHIN THE ORR DITCH DECREE.


STATE OF NEVADA  
COUNTY OF WASHOE

I, WILLIAM K. JEWETT, BEING DULY SWORN, DEPOSE AND SAY THAT THIS MAP CONSISTING OF TWO SHEETS HAS BEEN CORRECTLY DRAWN TO THE DESIGNATED SCALE, FROM DATA AVAILABLE IN THE OFFICE OF WESTPAC UTILITIES, A DIVISION OF SIERRA PACIFIC POWER COMPANY, LOCATED IN RENO, NEVADA; THAT IT TRULY REPRESENTS THE PROPOSED CHANGES IN THE POINT OF DIVERSION, PLACE AND MANNER OF USE, OF THE WATERS OF THE TRUCKEE RIVER IN WASHOE COUNTY, NEVADA, BY WESTPAC UTILITIES, A DIVISION OF SIERRA PACIFIC POWER COMPANY.

William K. Jewett  
STATE WATER RIGHT SURVEYOR NO. 708

ON June 8, 1989, I PERSONALLY APPEARED BEFORE ME, A NOTARY PUBLIC, WILLIAM K. JEWETT, WHO ACKNOWLEDGED THAT HE EXECUTED THE WITHIN INSTRUMENT.

Kenneth C. Briscoe  
NOTARY PUBLIC

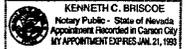

PLACE OF USE AFTER TRANSFER

THE CERTIFIED WATER SERVICE AREA OF WESTPAC UTILITIES, A DIVISION OF SIERRA PACIFIC POWER COMPANY, AS SHOWN ON LEGAL DESCRIPTION, AND SUPPORTED WITH A MAP OF THE CERTIFIED WATER SERVICE AREA ON FILE WITH THE STATE ENGINEERS OFFICE.

POINT OF DIVERSION AFTER TRANSFER

EXISTING WESTPAC UTILITIES, A DIVISION OF SIERRA PACIFIC POWER COMPANY, POINTS OF DIVERSION AS DESCRIBED IN APPLICATIONS 49886 AND 49887, AND SHOWN ON SUPPORTING MAPS ACCOMPANYING SAID APPLICATIONS ON FILE WITH THE STATE ENGINEERS OFFICE.


LEGEND

- CLAIM BOUNDARY AS INDICATED BY THE ORR DITCH DECREE
- EXISTING PLACE OF USE / PORTION OF A CLAIM, TO BE TRANSFERRED UNDER THIS APPLICATION
- PORTION OF A CLAIM THAT HAS BEEN PREVIOUSLY TRANSFERRED TO A NEW PLACE OF USE, AND A PORTION OF THAT PORTION NOW BEING TRANSFERRED WITH THIS APPLICATION
- PORTION OF A CLAIM PREVIOUSLY TRANSFERRED UNDER PRIOR APPLICATIONS
- AN ENTIRE CLAIM PREVIOUSLY TRANSFERRED UNDER PRIOR APPLICATIONS
- PORTION OF A CLAIM THAT IS DRY
- ACRE FEET OF WATER
- ACRE (LAND)
- POINT OF DIVERSION
- PORTION OF CLAIM 408 TRANSFERRED TO DAMONITE RANCH, COUNTY OF WASHOE, NEVADA, UNDER APPLICATION 49887 WITH ANOTHER CLAIM (SEE NOTES E13 - SHEET E14 NOW BEING TRANSFERRED UNDER THIS APPLICATION)

ORR DITCH DECREE CLAIM TRANSFER TABLE


O R R	D	C L A I M	SEC	T W S H P	R A N G E	D I V I S I O N	*TOT. AVAILABLE		PREV. TRANSFER		NEW TRANSFER		BAL. REMAINING		COMMENTS
							A.F.	M.I.	A.F.	M.I.	A.F.	M.I.	A.F.	M.I.	
385	E1	19	20	FOR NE	238.00	50.00	0	0	13.63	4.65	224.37	75.35	See Permit 10900		
390	I	19	20	NW 1/4	150.00	40.00	72.00	19.14	.57	.15	77.43	20.71	Doc# 2666		
396	S	19	20	SW 1/4	38.00	12.00	0	0	1.45	.54	30.55	11.46			
401	C	19	20	NE 1/4	160.00	55.20	0	0	59.00	24.00	102.00	31.20			
404	C	19	20	NE 1/4	147.00	50.92	0	0	42.12	14.53	105.48	36.39			
408	31	20	20	SW 1/4	82.00	29.25	0	0	2.29	3.44	76.64	26.51			
410	7	19	20	NW 1/4	87.20	52.74	0	0	22.20	11.21	55.80	20.74			
410	7	19	20	NW 1/4	0	0	0	0	1.80	0.47	0	0			
410	7	19	20	NE 1/4	120.00	45.00	0	0	10.16	3.81	109.84	41.19			
410	7	19	20	SE 1/4	4.00	1.50	0	0	0	0	0	0			
407	C	19	20	SW 1/4	152.00	142.93	0	0	109.09	95.18	42.91	47.75			
408	20	19	20	SW 1/4	80.00	19.00	0	0	3.00	1.63	53.96	2.47	Per 74 Doc# 741598		
219	C	18	20	SW 1/4	0	0	0	0	25.02	7.99	0	0	Per 74 Doc# 741598		
408	20	19	20	SE 1/4	590.00	176.00	0	0	37.96	20.78	200.08	33.24	Per 74 Doc# 741599		
219	C	18	20	SE 1/4	0	0	0	0	82.04	21.28	0	0	Per 74 Doc# 741599		
408	20	19	20	NW 1/4	100.00	20.00	0	0	2.17	0.43	97.83	19.57			

\*NOTE: "TOTAL AVAILABLE" IS THE TOTAL A.F./M.I. AVAILABLE IN THE DIVISION INDICATED.

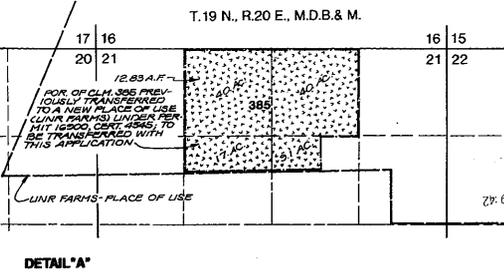

DETAIL 'A'

T.19 N., R.20 E., M.D.B. & M.

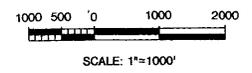

FILED  
JUN 9 1989  
STATE ENGINEERS OFFICE

MAP TO ACCOMPANY APPLICATION TO CHANGE POINT OF DIVERSION, PLACE AND MANNER OF USE, FROM IRRIGATION TO MUNICIPAL AND DOMESTIC USE BY WESTPAC UTILITIES, A DIVISION OF SIERRA PACIFIC POWER COMPANY FOR WATERS OF THE TRUCKEE RIVER IN WASHOE COUNTY, NEVADA

**Westpac Utilities**  
a division of Sierra Pacific Power Company

DATE: MAR 1989  
DRAWN: TJA  
CHECKED:

