

STATE OF NEVADA  
 COUNTY OF WASHOE S.S.

I MICHAEL D. BUSCHELMAN BEING FIRST DULY SWORN, DEPOSE AND SAY THAT THIS MAP, CONSISTING OF ONE SHEET, HAS BEEN CORRECTLY DRAWN TO THE DESIGNATED SCALE TO ACCOMPANY APPLICATION TO CHANGE THE POINT OF DIVERSION OF PERMIT NUMBER 48910 FROM A SURVEY CONDUCTED UNDER MY SUPERVISION, ON OR BEFORE SEPTEMBER 11, 1989. THE EXISTING POINT OF DIVERSION AND PLACE OF USE CAN BE FOUND IN THE MAP TO ACCOMPANY PERMIT NUMBER 48910. THIS MAP TRULY AND CORRECTLY REPRESENTS THE PROPOSED POINTS OF DIVERSION LOCATED IN EUREKA COUNTY, NEVADA FOR MINING, MILLING AND DOMESTIC PURPOSES FROM AN UNDERGROUND SOURCE BY NEWMONT GOLD COMPANY.


*Michael D. Buschelman*  
 MICHAEL D. BUSCHELMAN STATE WATER RIGHTS SURVEYOR # 792

SUBSCRIBED AND SWORN TO BEFORE ME THIS  
 19th DAY OF September, 1989.

*Lynn E. Walters*  
 LYNN E. WALTERS  
 Notary Public - State of Nevada  
 Appointment Recorded in Washoe County  
 MY APPOINTMENT EXPIRES NOV. 18, 1992  
 NOTARY PUBLIC IN AND FOR WASHOE COUNTY, NEVADA

BASIS OF BEARING

WEST LINE OF SECTION 35, T.34N., R.51E., M.D.B.M. BEARS "SOUTH" PER B.L.M. SURVEY PLAT APPROVED OCTOBER 18, 1921. SECTION BREAKDOWN PER G.L.O. PLAT APPROVED MAY 10, 1871. ALSO REFER TO RECORD OF SURVEY FOR CARLIN GOLD MINING COMPANY, SURVEYED BY CHILTON ENGINEERING IN AUGUST OF 1982.

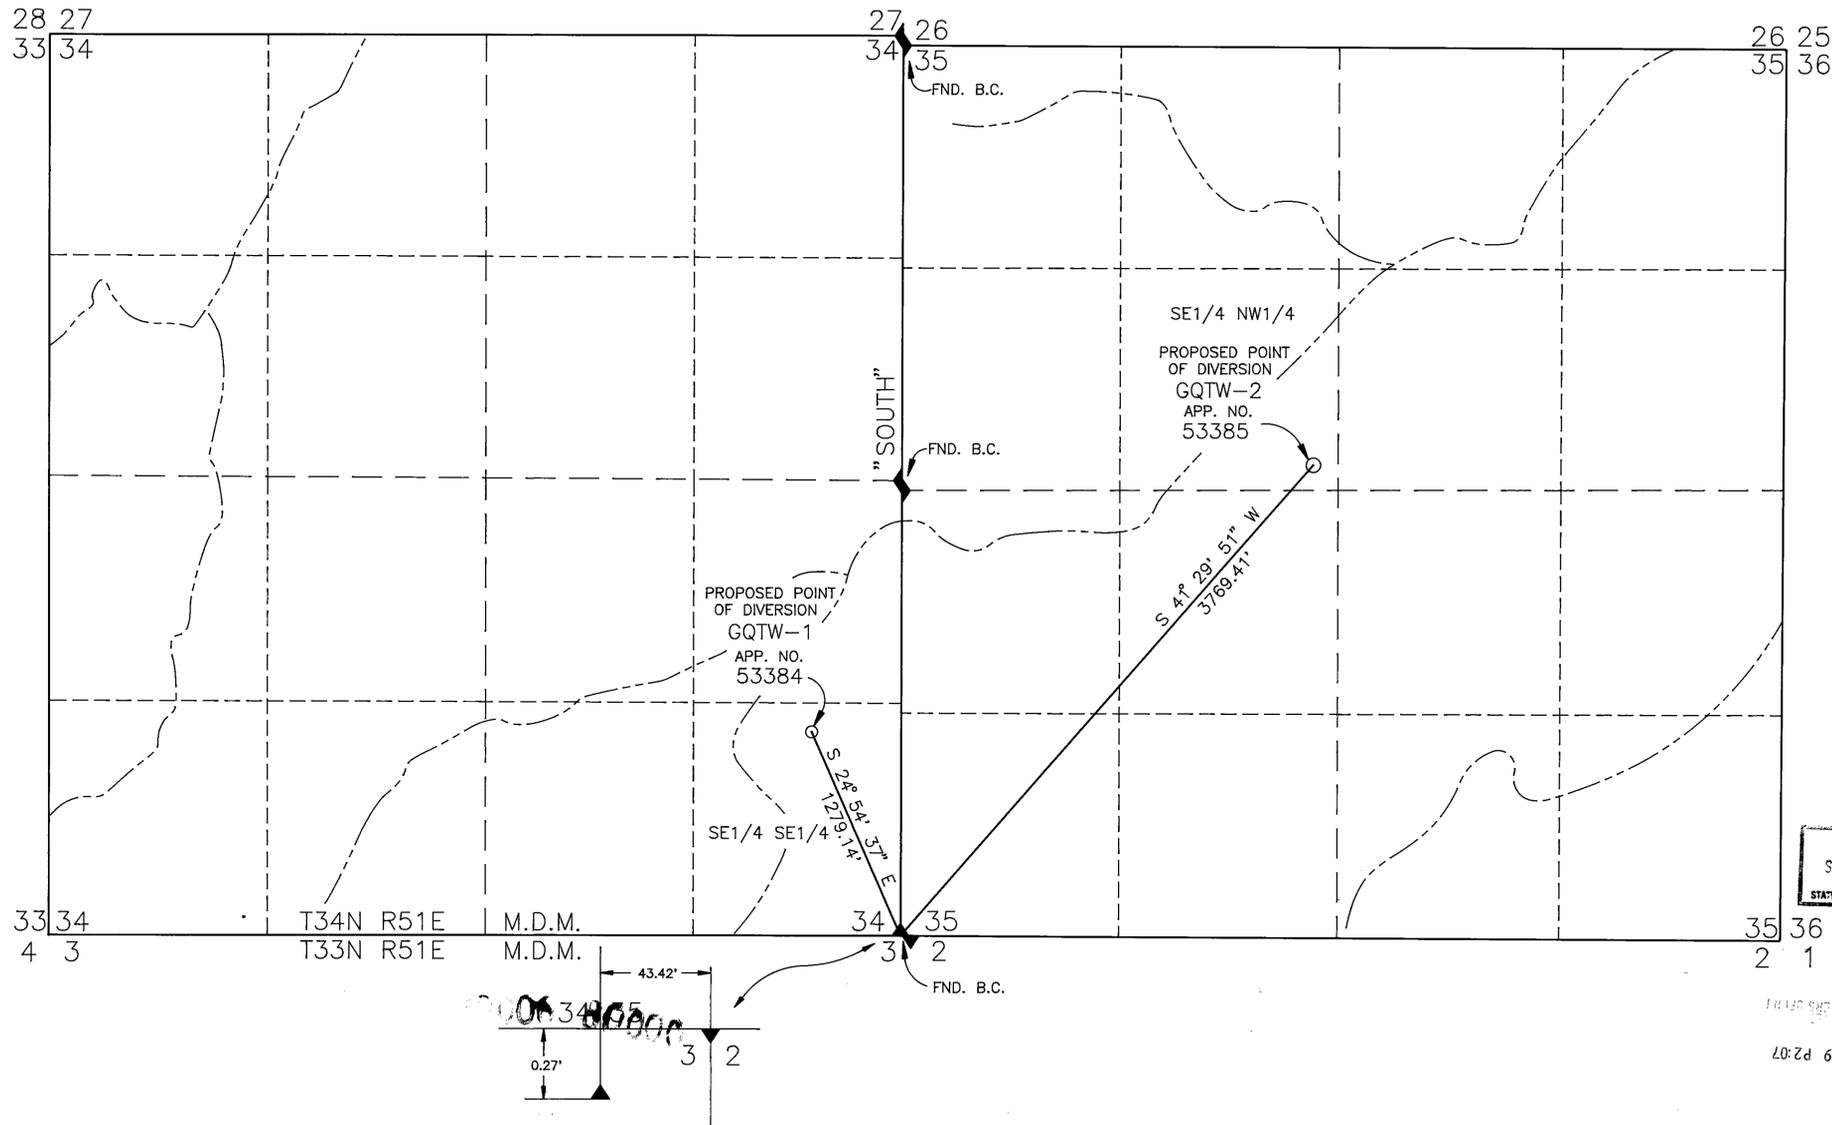

FILED  
 SEP 19 1989  
 STATE ENGINEER'S OFFICE

MAP  
 TO ACCOMPANY APPLICATION TO CHANGE THE POINT OF DIVERSION OF A PORTION OF PERMIT NO. 48910 BY NEWMONT GOLD COMPANY FOR MINING, MILLING, AND DOMESTIC PURPOSES FROM UNDERGROUND SOURCES

SUMMIT ENGINEERING CORPORATION  
 CONSULTING ENGINEERS AND SURVEYORS  
 5405 W. WAKE AVE., RENO, NEVADA 89523  
 (702) 747-8550

SHEET 1 OF 1