

STATE OF NEVADA }
 COUNTY OF ELKO } SS


I, Norman M. Rockwell, being first duly sworn, depose and say that this map, consisting of one sheet, has been correctly drawn to the designated scale from field notes of a survey made by me on the 18th day of NOVEMBER, 1988; that it truly and correctly represents the proposed location and extent of the works used to divert water from UNDERGROUND SOURCE in ELKO COUNTY by U.S. DEPARTMENT OF THE INTERIOR, BUREAU OF LAND MANAGEMENT for QUASI-MUNICIPAL PURPOSES

That the proposed point of diversion, the approximate location and size of the diverting channel or other conduit, the place and manner of use, and the location and names of all other works or streams which are crossed by, or connected with the said works, are fully and correctly designated thereon.




Norman M. Rockwell
 STATE WATER RIGHT SURVEYOR NO. 412

Subscribed and sworn to before me this 6th day of JUNE, 1989.
 Notary Public in and for Elko County, Nevada.

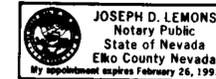

Joseph D. Lemons

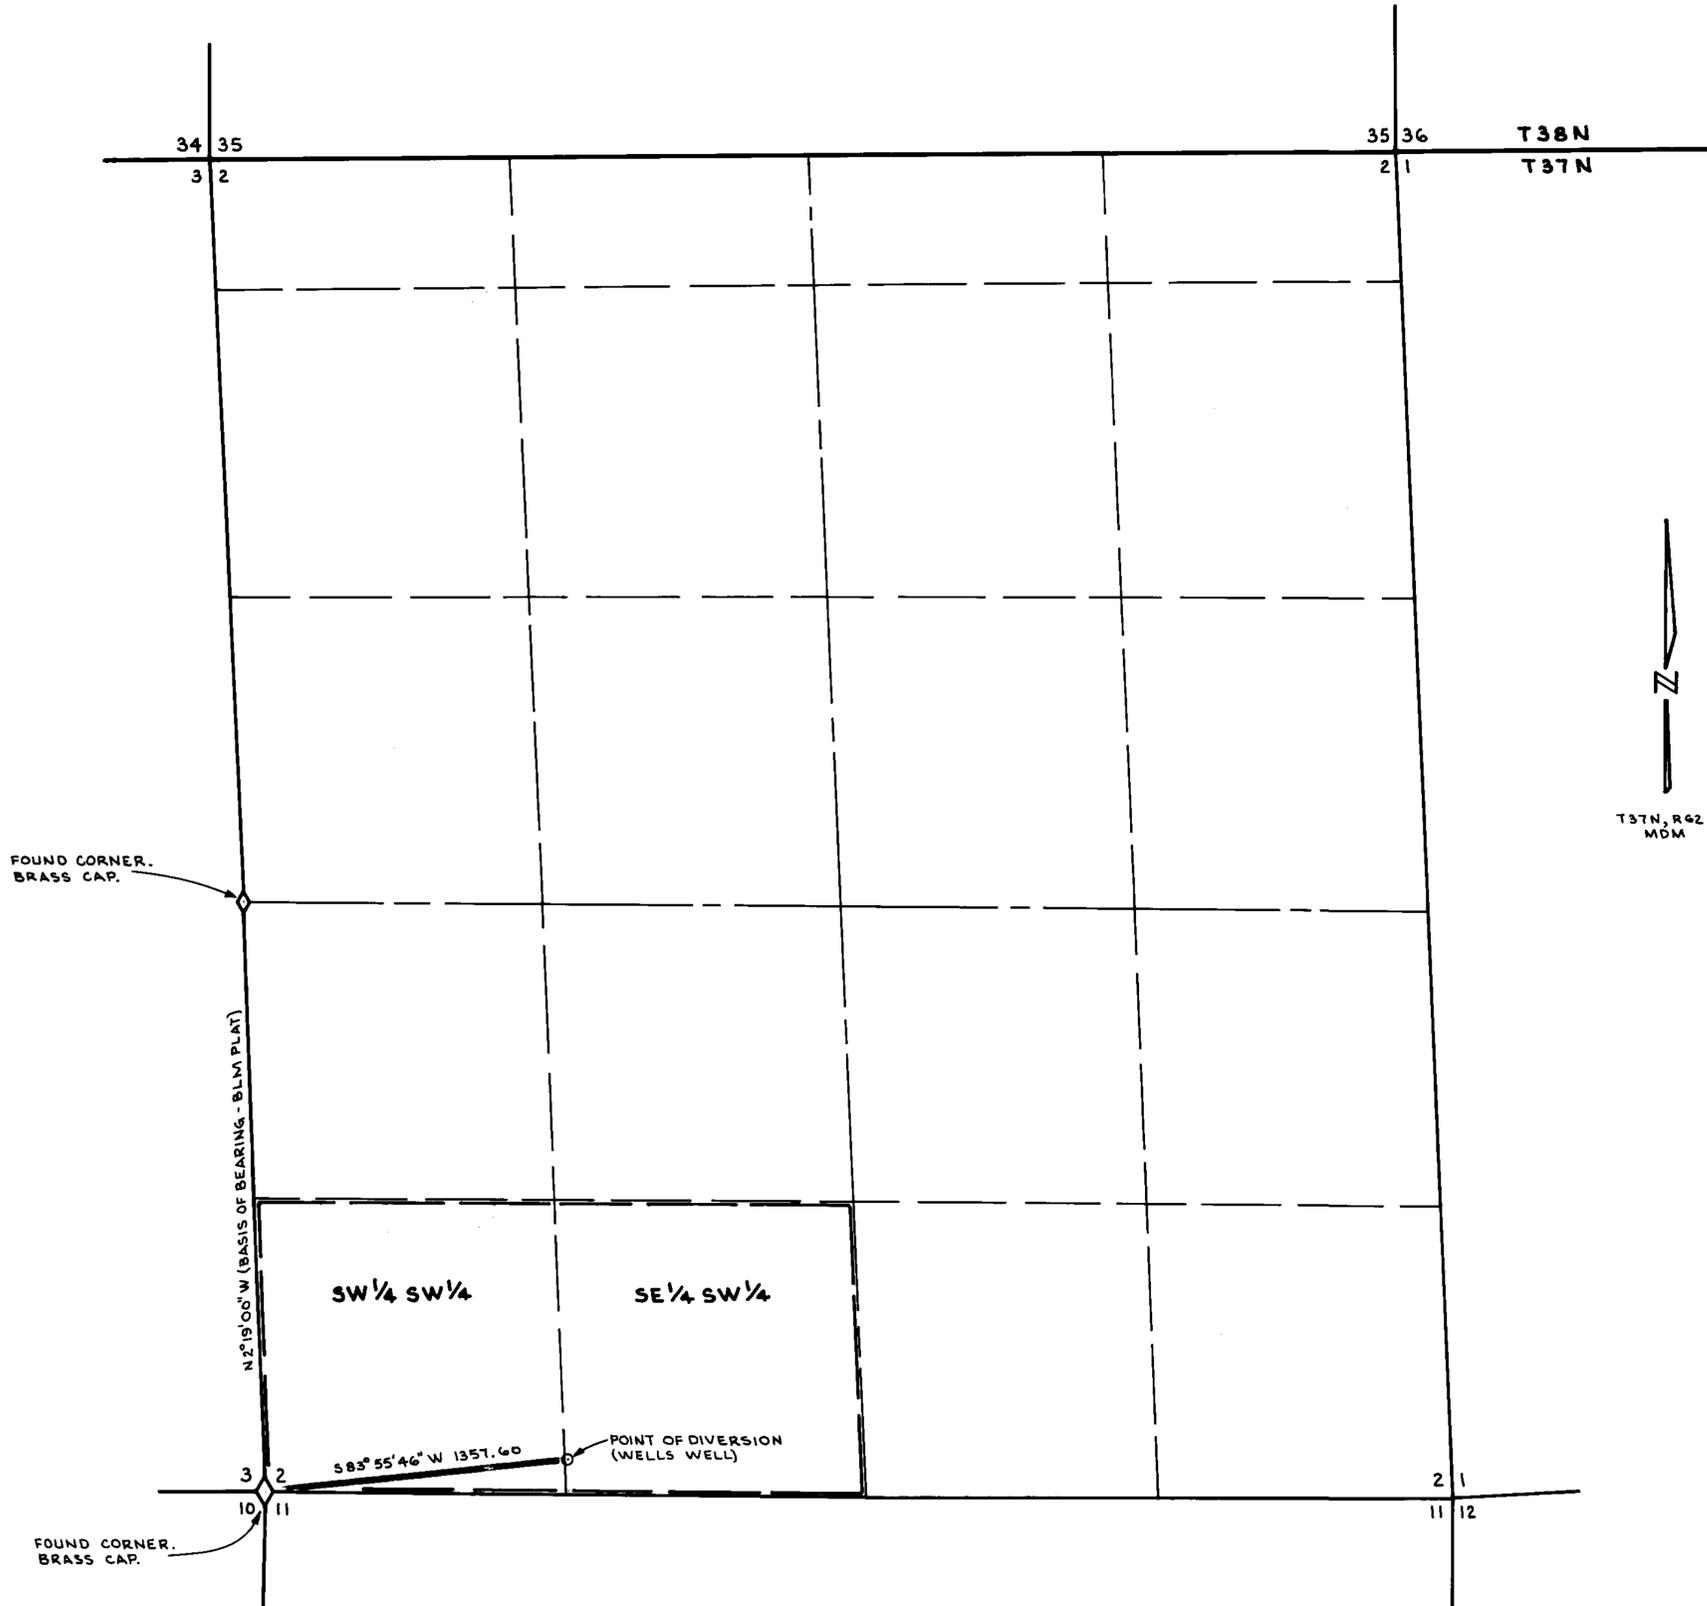

T37N, R42E
 MDM



53402 CERTIFICATE NO 14282 ISSUED 02-23-96

MAP
 TO ACCOMPANY APPLICATION TO
 APPROPRIATE WATER
 FOR QUASI-MUNICIPAL PURPOSES
 BY U.S. DEPARTMENT OF THE INTERIOR,
 BUREAU OF LAND MANAGEMENT
 FROM UNDERGROUND SOURCE (WELLS WELL)

U.S. DEPT. OF THE INTERIOR BUREAU OF LAND MANAGEMENT ELKO DISTRICT NEVADA	DRAWING NO. NV-010-7250.10-36
---	----------------------------------

FILED
 JUN 23 1989
 STATE ENGINEER'S OFFICE

53402