

STATE OF NEVADA)
) SS.
 COUNTY OF ELKO)



I, ROBERT E. MORLEY, BEING FIRST DULY SWORN, DEPOSE AND SAY THAT THIS MAP, CONSISTING OF ONE SHEET, HAS BEEN CORRECTLY DRAWN TO THE DESIGNATED SCALE FROM FIELD NOTES OF A SURVEY MADE UNDER MY SUPERVISION AND DIRECTION, BETWEEN THE 8TH DAY OF JUNE AND THE 9TH DAY OF JUNE, 1969; THAT IT TRULY AND CORRECTLY REPRESENTS THE PROPOSED LOCATION AND EXTENT OF THE WORKS USED TO DIVERT WATER FROM UNDERGROUND IN EUREKA COUNTY, BY BARRICK GOLDSTRIKE MINES INC., FOR MINING, MILLING AND DEWATERING PURPOSES. THAT THE PROPOSED POINT OF DIVERSION, THE APPROXIMATE LOCATION AND SIZE OF THE DIVERTING CHANNEL, ALL RESERVOIRS OR BASINS, THE LOCATION AND NAMES OF ALL OTHER WORKS WHICH WILL CROSS OR CONNECT WITH THE PROPOSED WORKS, AND THE BOUNDARY OF ALL LANDS, SHOWING BY 40-ACRE SUBDIVISION, ARE FULLY AND CORRECTLY DESIGNATED THEREON.

Robert E. Morley
 STATE WATER RIGHT SURVEYOR NO. 658

SUBSCRIBED AND SWORN TO BEFORE ME THIS 19th DAY OF June, 1969.

Linda L. Reynolds
 NOTARY PUBLIC IN AND FOR ELKO COUNTY, NEVADA

BASIS OF BEARINGS : TRUE NORTH USING A MAGNETIC DECLINATION OF 17 DEGREES 30 MINUTES EAST AS DETERMINED ON THE DATE OF THE SURVEY.

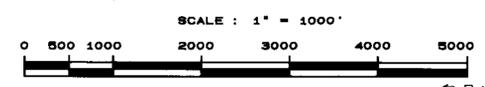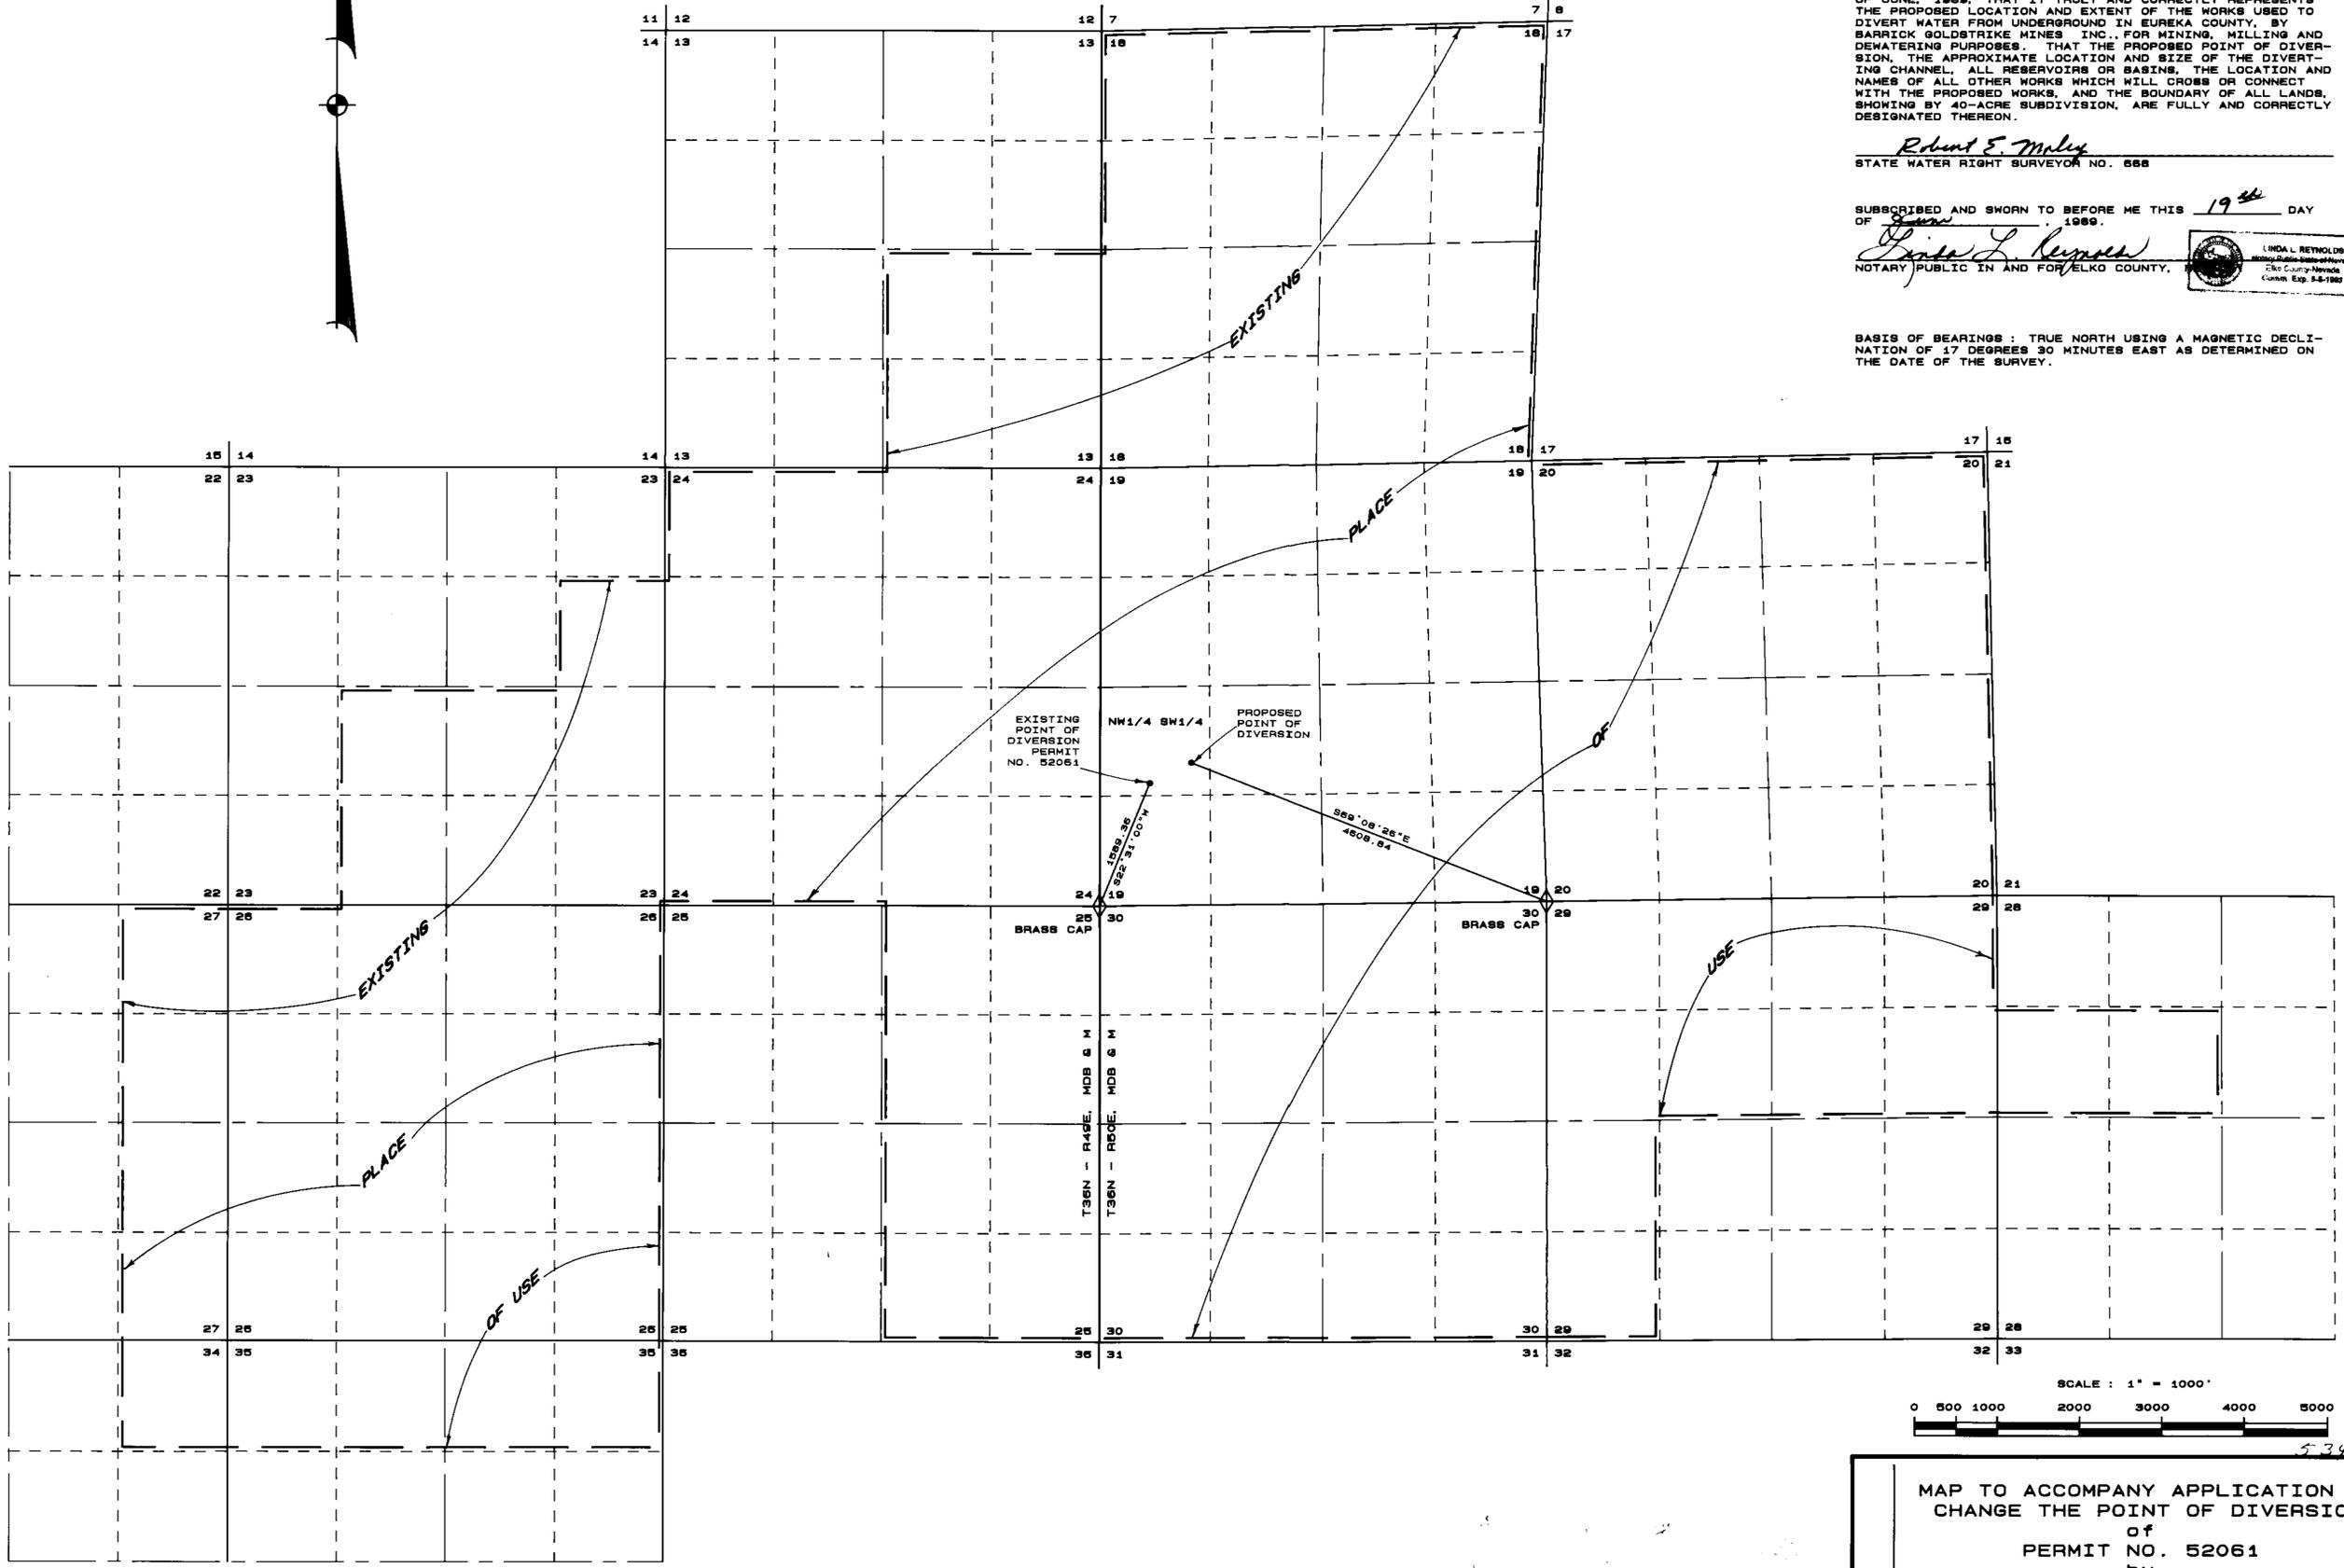

MAP TO ACCOMPANY APPLICATION TO CHANGE THE POINT OF DIVERSION of PERMIT NO. 52061 by BARRICK GOLDSTRIKE MINES INC. for MINING, MILLING & DEWATERING

BOYACK SURVEYING
 515 SOUTH FIFTH STREET
 ELKO, NV. 89601

W89009

FILED
 JUN 22 1969
 STATE ENGINEER'S OFFICE

5492 FT 51017-T 53403