


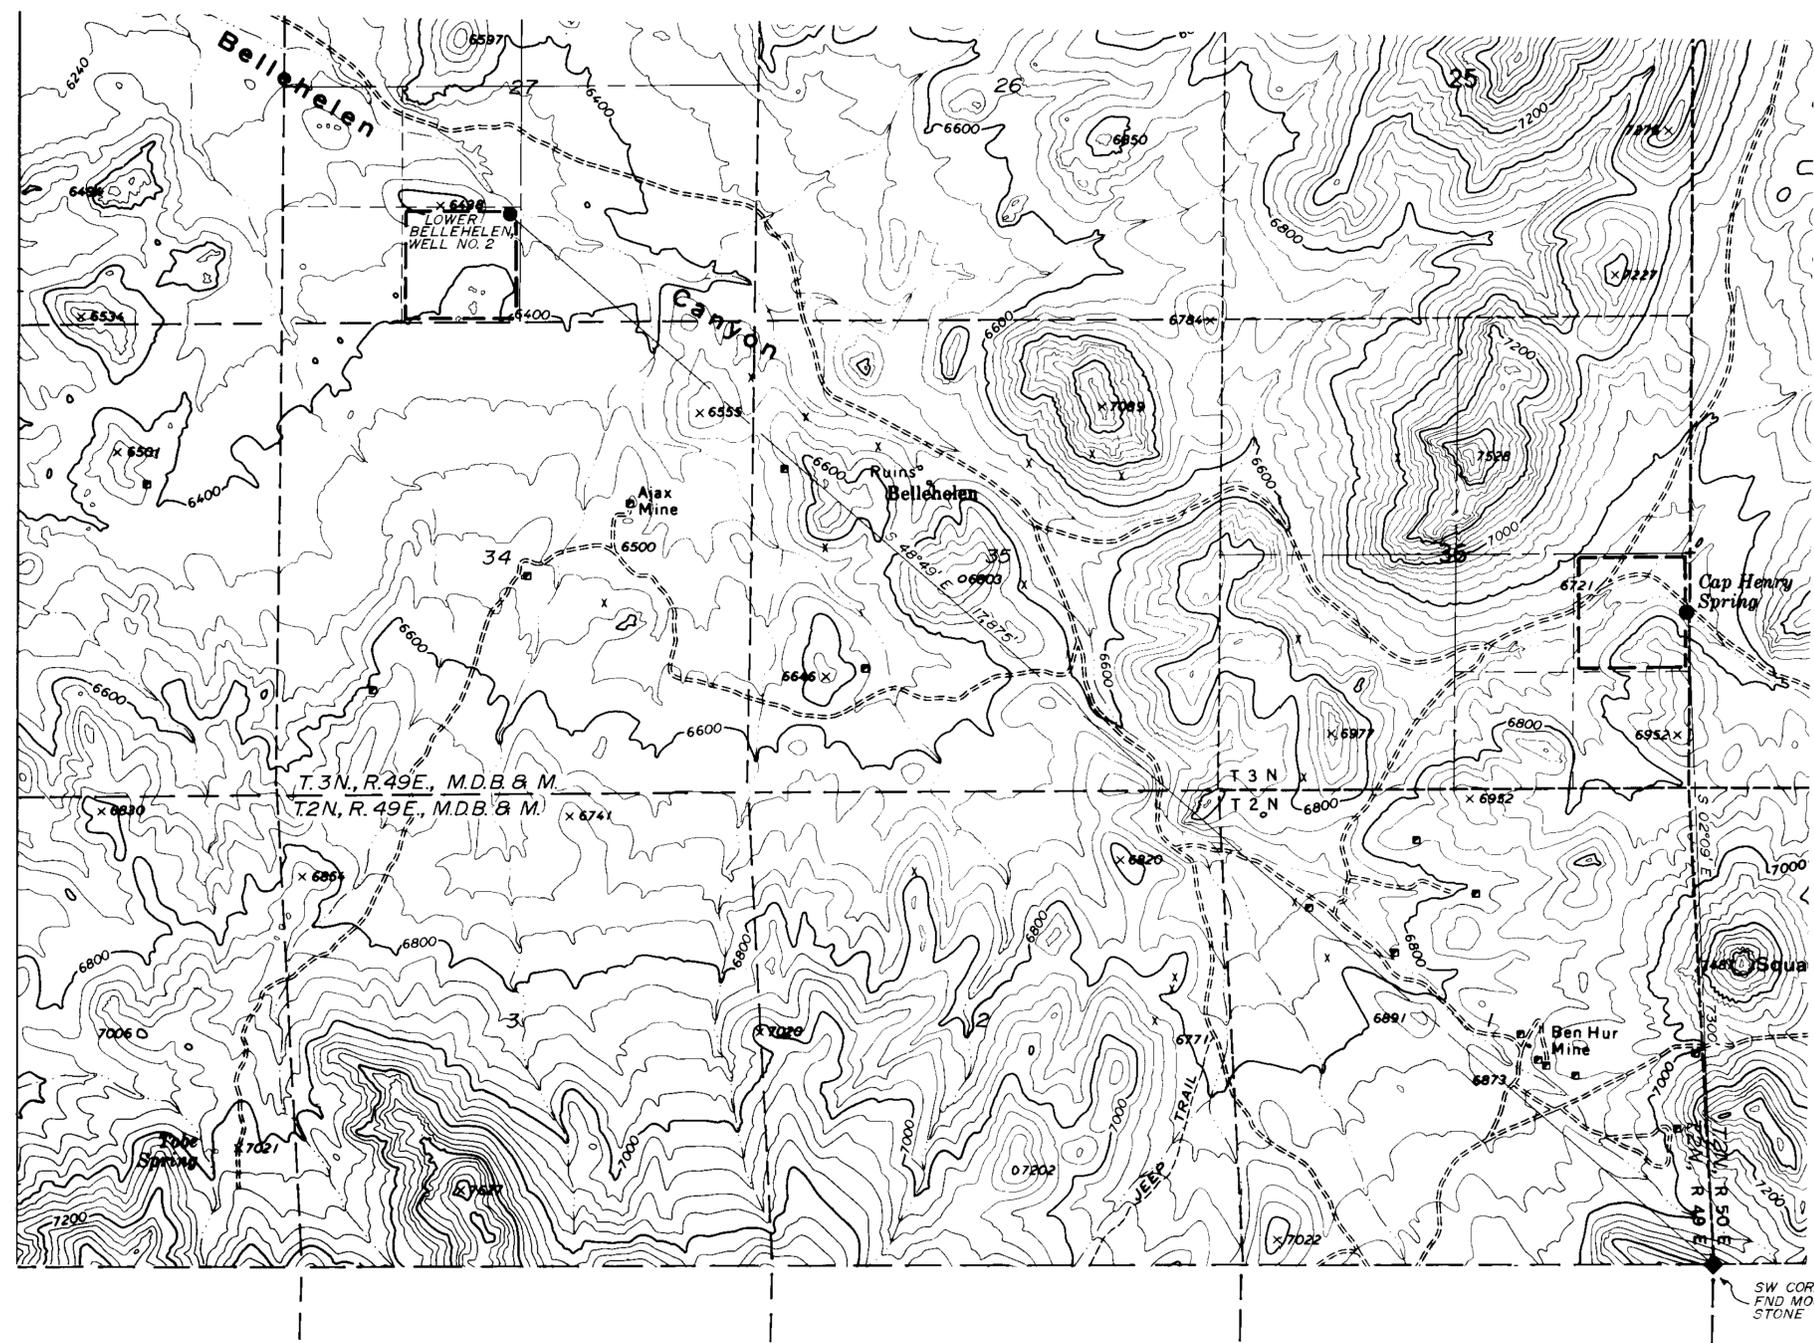

--- PROPOSED PLACE OF USE




STATE OF NEVADA } ss
COUNTY OF Carson City }
I, BRUCE L. RICE, BEING FIRST DULY SWORN, DEPOSE
AND SAY THAT THIS MAP CONSISTING OF ONE SHEET,
HAS BEEN CORRECTLY DRAWN TO THE DESIGNATED
SCALE FROM FIELD NOTES OF A SURVEY MADE BY
ME ON THE 10th DAY OF OCTOBER 1988; THAT IT
TRULY AND CORRECTLY REPRESENTS THE
PROPOSED LOCATION AND EXTENT OF THE WORKS
USED TO DIVERT WATER FROM VARIOUS SOURCES
IN NYE COUNTY BY JOE B. FALLINI, JR. AND
SUSAN L. FALLINI FOR RECREATION & DOMESTIC
PURPOSES. THAT THE PROPOSED POINT OF
DIVERSION, THE LOCATION OF THE FACILITY AND
THE LOCATION AND NAMES OF ALL OTHER WORKS
OR STREAMS WHICH ARE CROSSED BY OR
CONNECTED WITH SAID WORKS, ARE FULLY AND
CORRECTLY DESIGNATED HEREON.


Bruce L. Rice
STATE WATER RIGHT SURVEYOR
CERT. NO. 540

SUBSCRIBED AND SWORN TO BEFORE ME THIS
29th DAY OF August, 1989.
NOTARY PUBLIC IN AND FOR Carson City COUNTY,
NEVADA.

Lois S. Edwards

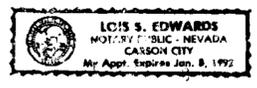

SCALE 1" = 1000'

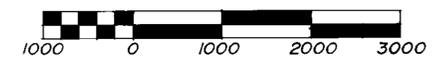

BASIS OF BEARING
MAGNETIC NORTH
VARIATION 16°30' E

AUG 29 1989

RICE ENGINEERING, INC.
Civil Engineering & Surveying
P.O. BOX 130
2299 HWY 208
SMITH, NV

MAP
TO ACCOMPANY APPLICATION TO
APPROPRIATE WATER
FOR: RECREATION & DOMESTIC
FROM: VARIOUS SOURCES
BY: JOE B. FALLINI, JR. AND
SUSAN L. FALLINI

53549 53518