


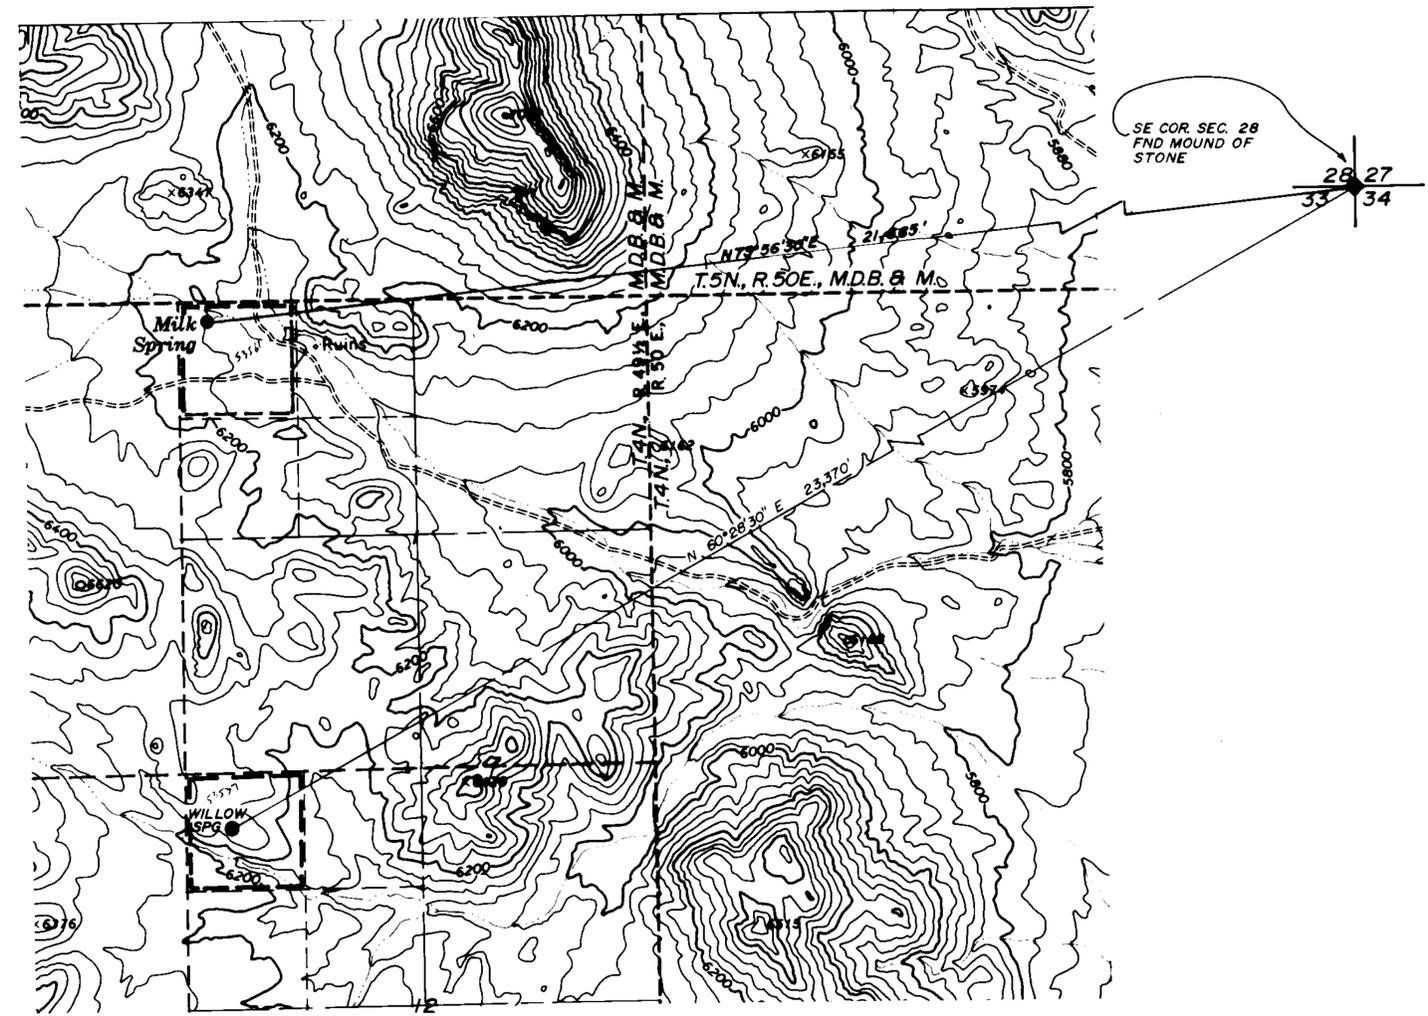

----- PROPOSED PLACE OF USE




STATE OF NEVADA } SS
COUNTY OF LYON
I, BRUCE L. RICE, BEING FIRST DULY SWORN,
DEPOSE AND SAY THAT THIS MAP, CONSISTING OF ONE
SHEET, HAS BEEN CORRECTLY DRAWN TO THE
DESIGNATED SCALE FROM FIELD NOTES OF A SURVEY
MADE BY ME ON THE 10th DAY OF OCTOBER 1988;
THAT IT TRULY AND CORRECTLY REPRESENTS THE
PROPOSED LOCATION AND EXTENT OF THE WORKS
USED TO DIVERT WATER FROM VARIOUS SPRINGS
IN NYE COUNTY, BY JOE B. FALLINI, JR. AND
SUSAN L. FALLINI FOR RECREATION AND
DOMESTIC PURPOSES. THAT THE PROPOSED
POINT OF DIVERSION, THE LOCATION OF THE
FACILITY, AND THE LOCATION AND NAMES OF ALL
OTHER WORKS OR STREAMS WHICH ARE CROSSED
BY OR CONNECT WITH SAID WORKS, ARE
FULLY AND CORRECTLY DESIGNATED HEREON.

Bruce L. Rice
STATE WATER RIGHT SURVEYOR
CERT. NO. 540

SUBSCRIBED AND SWORN TO BEFORE ME
THIS 6th DAY OF August 1989
NOTARY PUBLIC IN AND FOR LYON COUNTY,
NEVADA.

Ronee L. Bybee

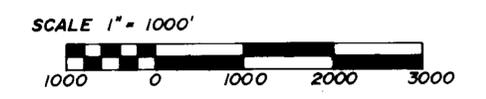

BASIS OF BEARING
MAGNETIC NORTH
VARIATION 16°30' E

FILED
SEP 06 1990
STATE ENGINEER'S OFFICE

RICE ENGINEERING, INC.
Civil Engineering & Surveying
P.O. BOX 130
2299 HWY 208
SMITH, NV

53561 53537
MAP
TO ACCOMPANY APPLICATION TO
APPROPRIATE WATER
FOR: RECREATION & DOMESTIC
FROM: VARIOUS SPRINGS
BY: JOE B. FALLINI, JR. AND
SUSAN L. FALLINI

53561 53537