


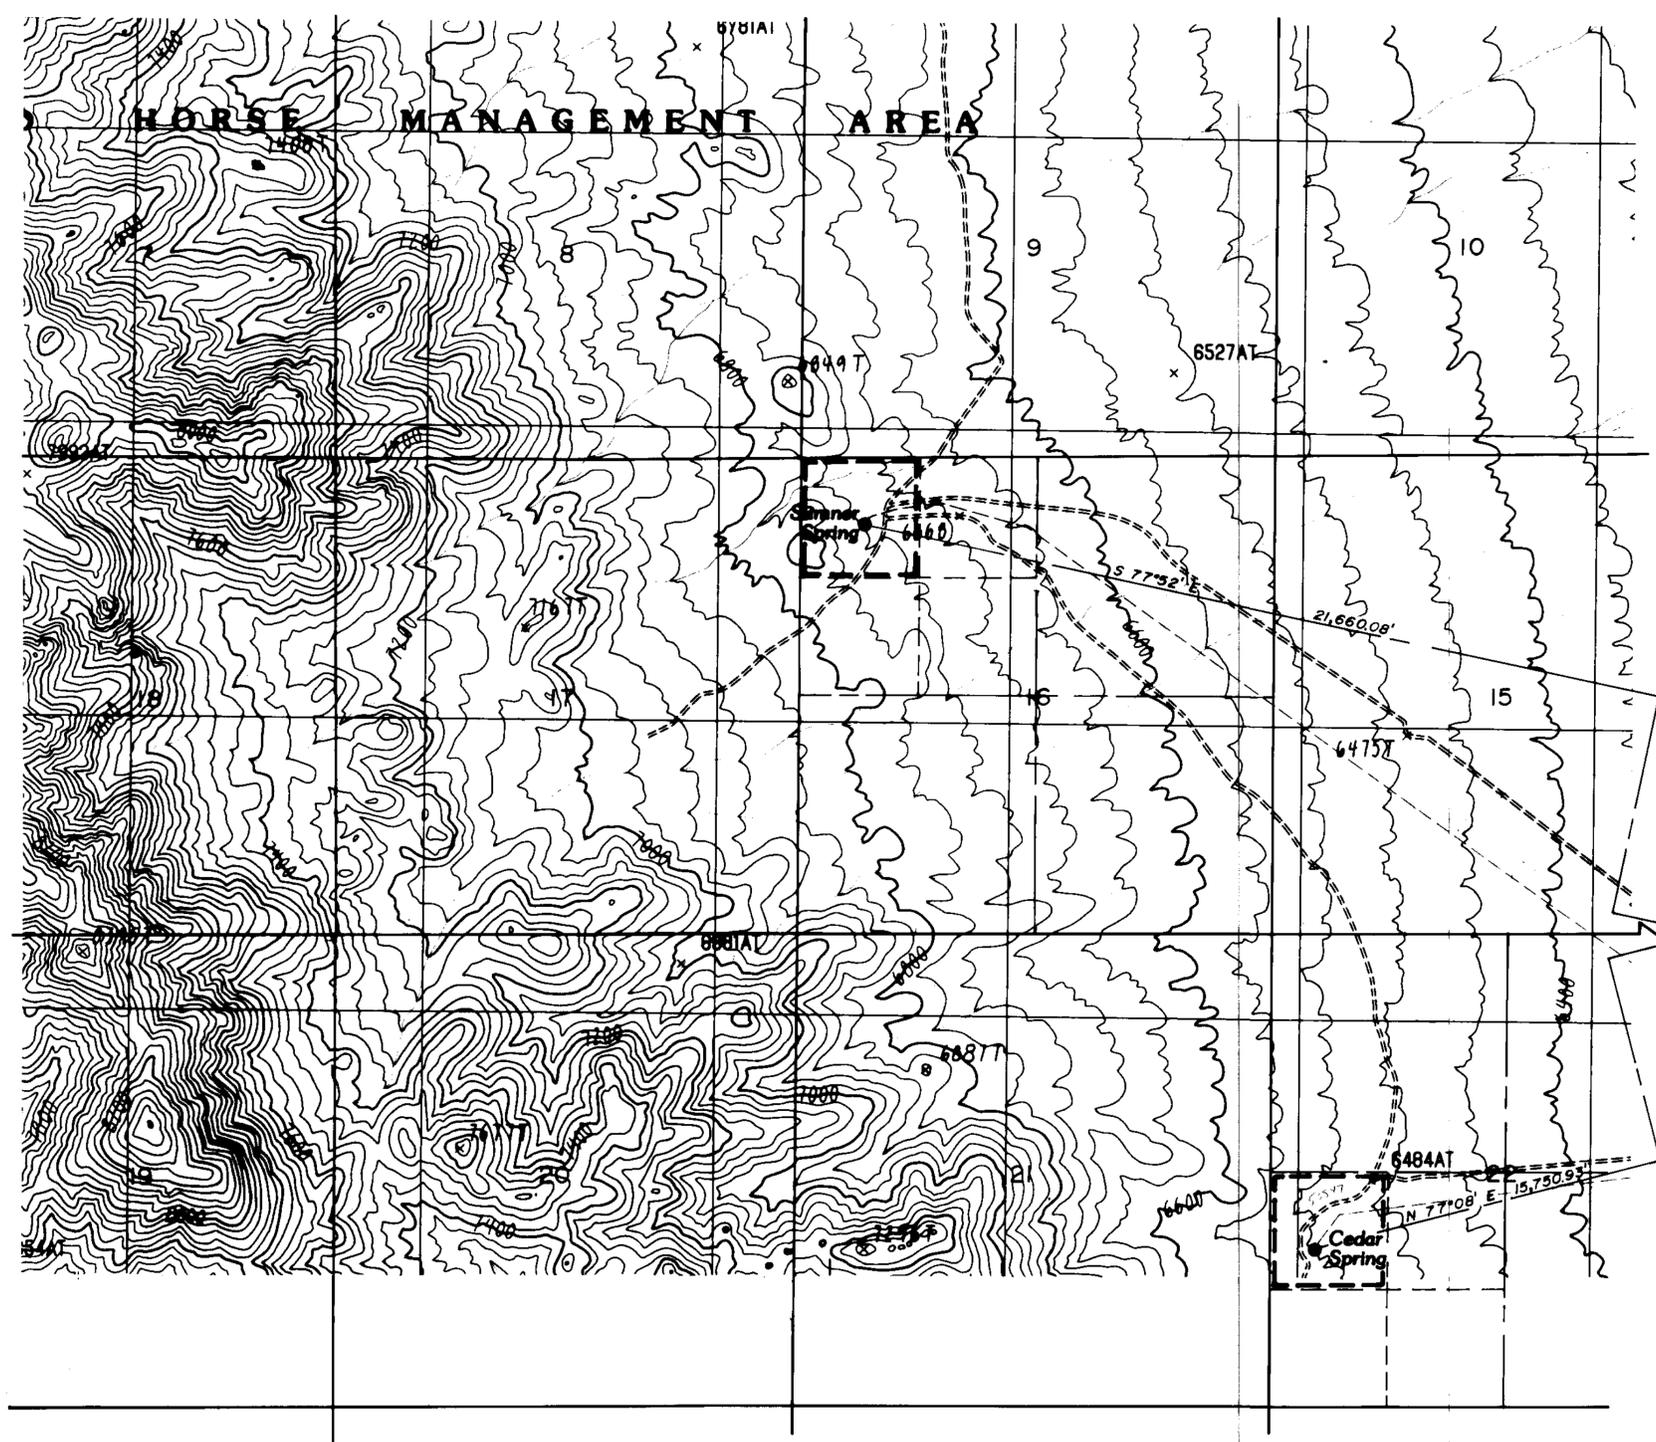

----- PROPOSED PLACE OF USE



STATE OF NEVADA }  
COUNTY OF LYON } SS  
I, BRUCE L. RICE, BEING FIRST DULY SWORN,  
DEPOSE AND SAY THAT THIS MAP CONSISTING OF ONE  
SHEET, HAS BEEN CORRECTLY DRAWN TO THE  
DESIGNATED SCALE FROM FIELD NOTES OF A SURVEY  
MADE BY ME ON THE 10<sup>th</sup> DAY OF OCTOBER, 1988,  
THAT IT TRULY AND CORRECTLY REPRESENTS THE  
PROPOSED LOCATION AND EXTENT OF THE WORKS  
USED TO DIVERT WATER FROM VARIOUS SOURCES  
IN NIVE COUNTY, BY JOE B. FALLINI, JR. AND  
SUSAN L. FALLINI FOR RECREATION AND DOMESTIC  
PURPOSES. THAT THE PROPOSED POINT OF  
DIVERSION, THE LOCATION OF THE FACILITY, AND  
THE LOCATION AND NAMES OF ALL OTHER WORKS  
OR STREAMS WHICH ARE CROSSED BY OR  
CONNECTED WITH SAID WORKS, ARE FULLY AND  
CORRECTLY DESIGNATED HEREON.

T2S. R51E, M.D.B. & M.  
T2S. R52E, M.D.B. & M.

FIND ROCK W/3  
NOTCHES SCRIBED  
ON NORTH SIDE

*Bruce L. Rice*  
STATE WATER RIGHT SURVEYOR  
CERT. NO. 540

SUBSCRIBED AND SWORN TO BEFORE ME THIS  
6<sup>th</sup> DAY OF August, 1989  
NOTARY PUBLIC IN AND FOR LYON COUNTY,  
NEVADA.

*Louise L. Bybee*

RONEE L. BYBEE  
Notary Public - State of Nevada  
Appointment Recorded in Lyon County  
MY APPOINTMENT EXPIRES JUNE 15, 1994



T2S. R51E, M.D.B. & M.

BASIS OF BEARING  
MAGNETIC NORTH  
VARIATION 16°30' E

FILED  
AUG 28 1990  
STATE ENGINEER'S OFFICE

MAP  
TO ACCOMPANY APPLICATION TO  
APPROPRIATE WATER

FOR: RECREATION & DOMESTIC  
FROM: VARIOUS SOURCES  
BY: JOE B. FALLINI, JR. AND  
SUSAN L. FALLINI

RICE ENGINEERING, INC.  
Civil Engineering & Surveying  
P.O. BOX 130  
2299 HWY 208  
SMITH, NV

53573 53547