



T.1N., R.53E., M.D.B. & M.

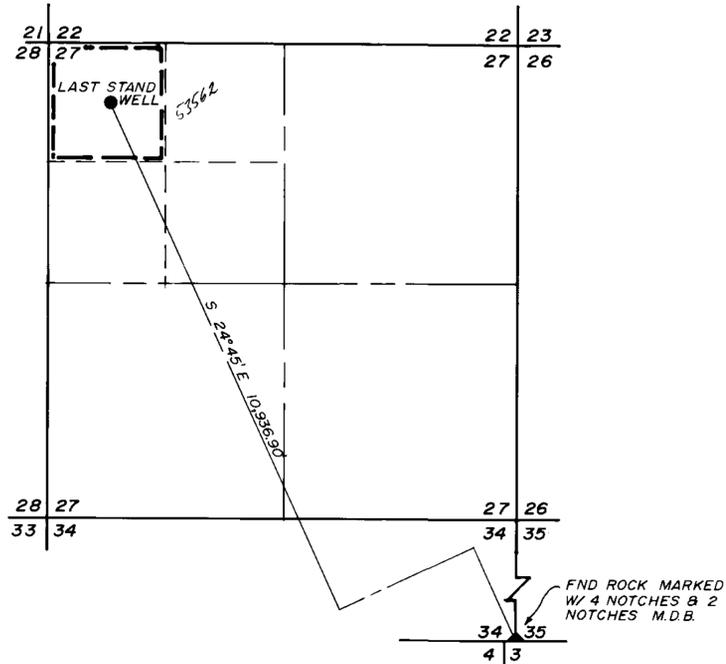


T.1N., R.53E., M.D.B. & M.

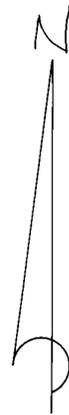

--- PROPOSED PLACE OF USE

STATE OF NEVADA } SS
 COUNTY OF LYNN }
 I, BRUCE L. RICE, BEING FIRST DULY SWORN, DEPOSE AND SAY THAT THIS MAP, CONSISTING OF ONE SHEET, HAS BEEN CORRECTLY DRAWN TO THE DESIGNATED SCALE FROM FIELD NOTES OF A SURVEY MADE BY ME ON THE 10th DAY OF OCTOBER, 1988; THAT IT TRULY AND CORRECTLY REPRESENTS THE PROPOSED LOCATION AND EXTENT OF THE WORKS USED TO DIVERT WATER FROM VARIOUS SOURCES, IN NYE COUNTY, BY JOE B. FALLINI, JR. AND SUSAN L. FALLINI, FOR RECREATION AND DOMESTIC PURPOSES. THAT THE PROPOSED POINT OF DIVERSION, THE LOCATION OF THE FACILITY, AND THE LOCATION AND NAMES OF ALL OTHER WORKS OR STREAMS WHICH ARE CROSSED BY OR CONNECTED WITH SAID WORKS, ARE FULLY AND CORRECTLY DESIGNATED HEREON.



Bruce L. Rice
 STATE WATER RIGHT SURVEYOR
 CERT. NO. 540

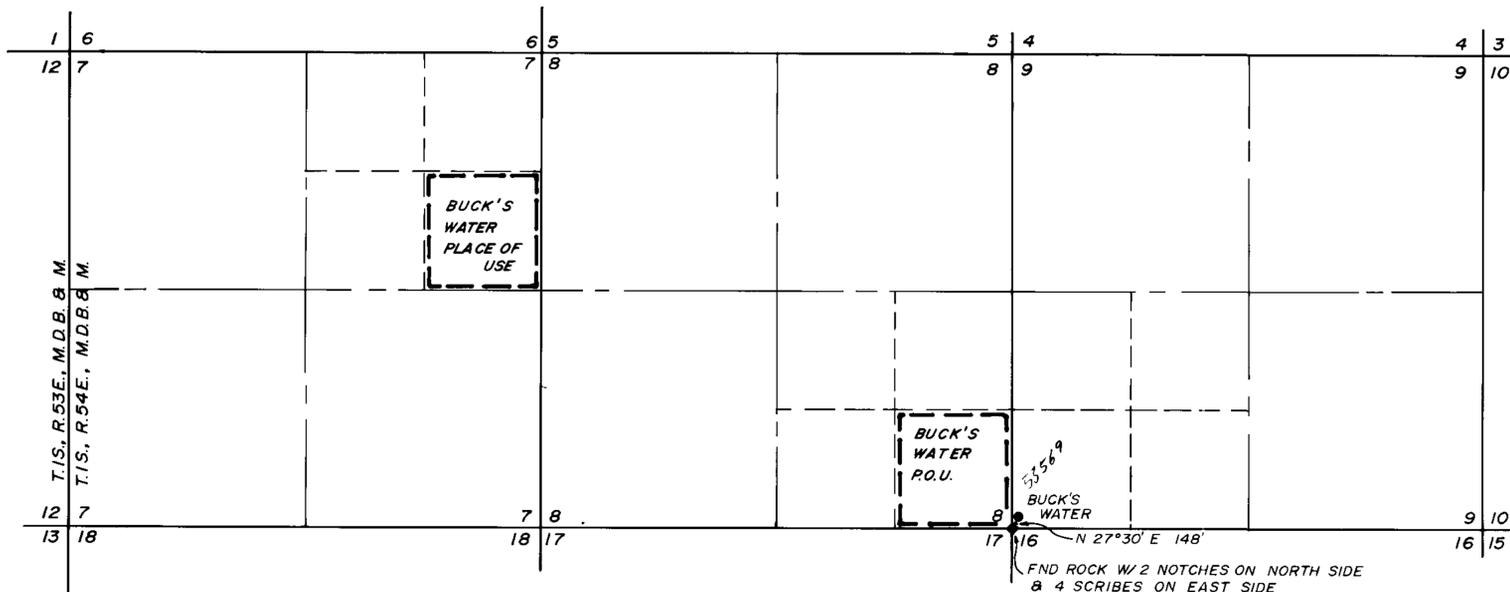

T.1S., R.54E., M.D.B. & M.

SUBSCRIBED AND SWORN TO BEFORE ME THIS 6th DAY of August, 1990.
 NOTARY PUBLIC IN AND FOR LYNN COUNTY, NEVADA.

Ronee L. Bybee

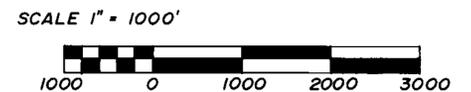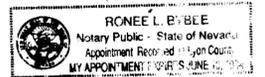

FILED
 AUG 28 1990
 STATE ENGINEER'S OFFICE

BASIS OF BEARING
 MAGNETIC NORTH
 VARIATION 16°30' E

90 AUG 28 PM 48

RICE ENGINEERING, INC. P.O. BOX 130
 Civil Engineering & Surveying 2299 HWY 208
 SMITH, NV

MAP
 TO ACCOMPANY APPLICATION TO
 APPROPRIATE

FOR RECREATION & DOMESTIC
 FROM VARIOUS SOURCES
 BY JOE B. FALLINI, JR. AND
 SUSAN L. FALLINI

53569 53568 53562