


PROPOSED PLACE OF USE
 PORTIONS OF THE SE 1/4 SE 1/4, SECTION 30,
 T. 14 N., R. 20 E. M. D. B. & M.

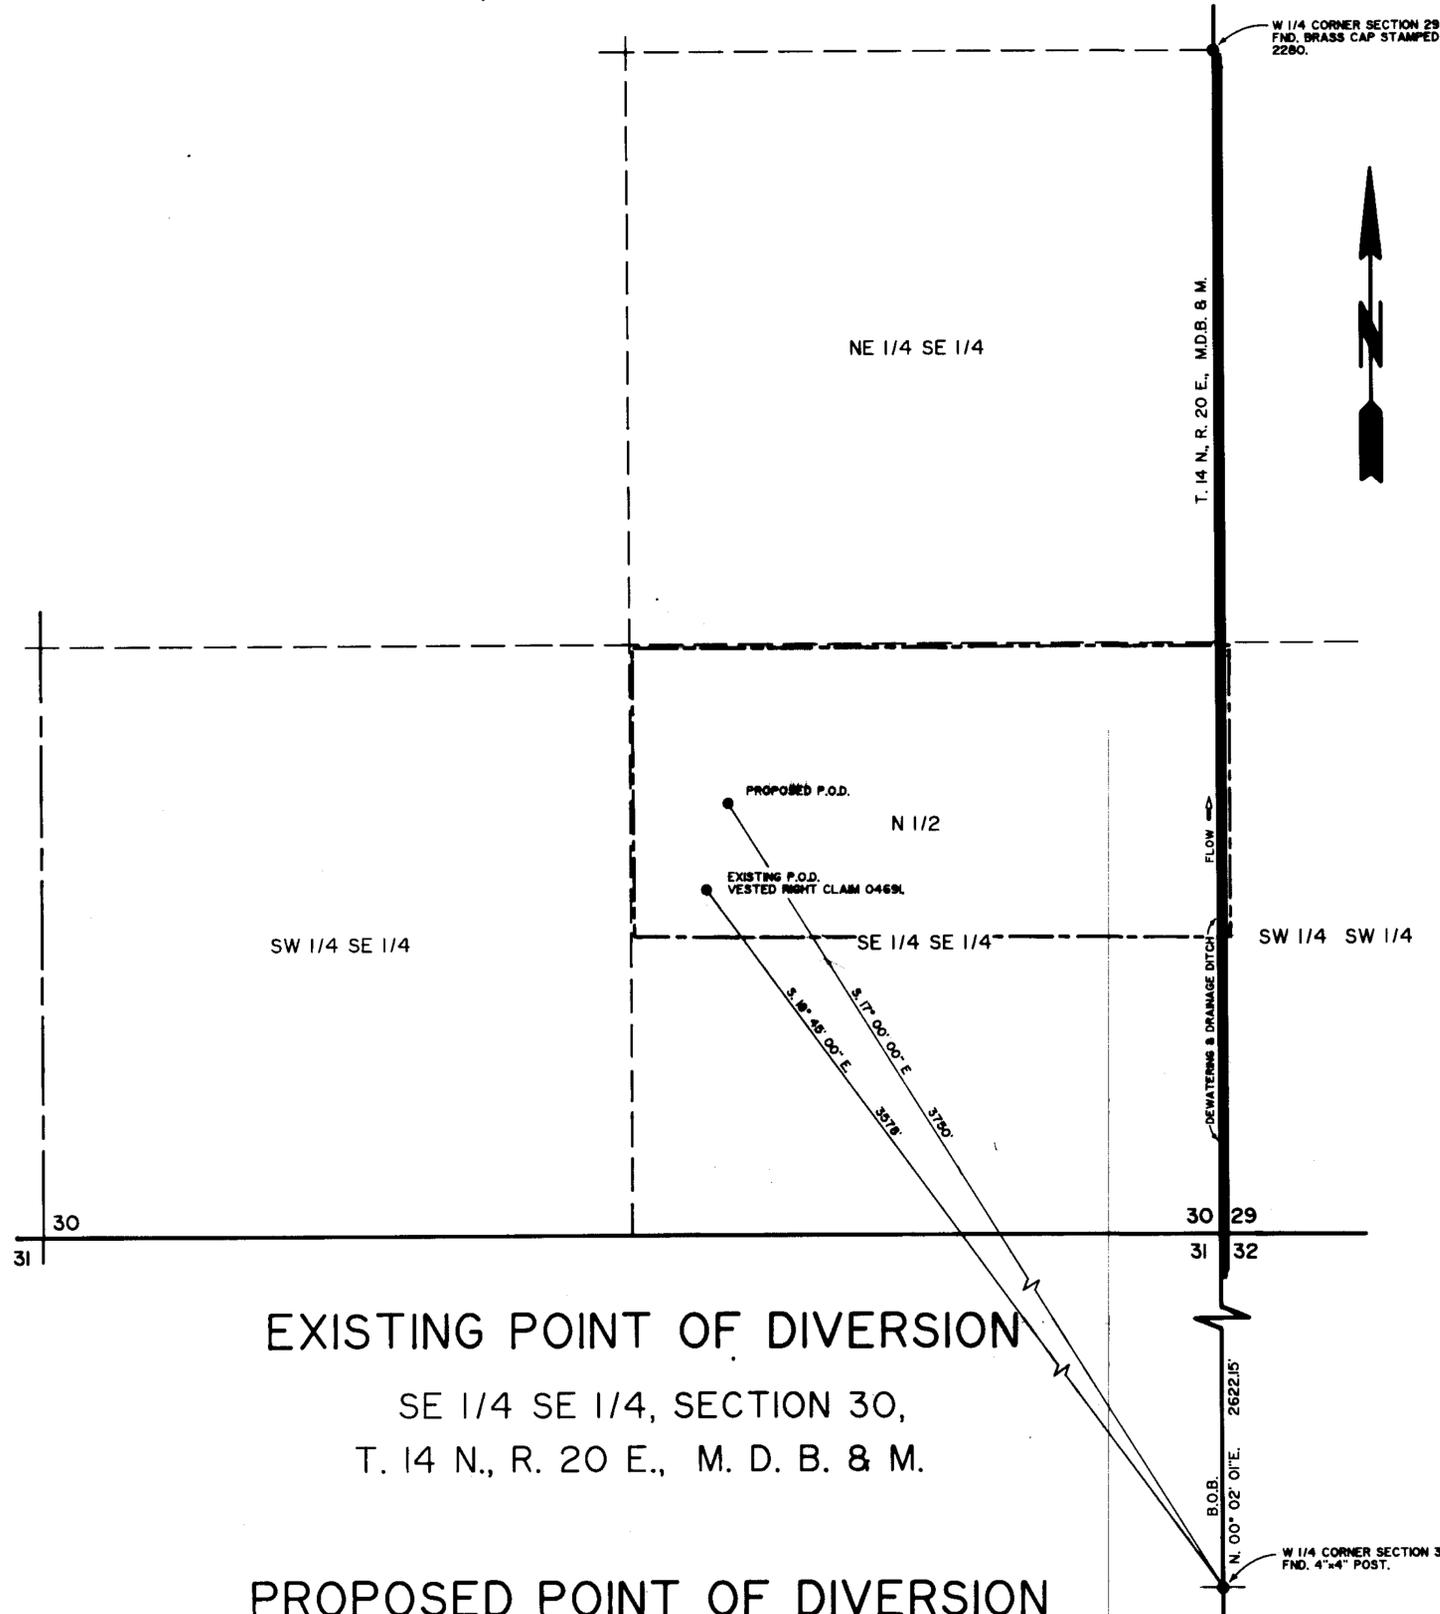

STATE OF NEVADA)
) SS
 COUNTY OF LYON)

I, GEORGE M. THIEL, BEING FIRST DULY SWORN, DEPOSE AND SAY THAT THIS MAP, CONSISTING OF ONE (1) SHEET(S) HAS BEEN CORRECTLY DRAWN TO THE DESIGNATED SCALE FROM RECORDS FILED IN THE OFFICE OF THE STATE ENGINEER AND FROM FIELD NOTES MADE BY ME OR UNDER MY DIRECTION, BETWEEN THE 3 RD. DAY OF FEBRUARY AND THE 5 TH DAY OF FEBRUARY, 1983; THAT IT TRULY AND CORRECTLY REPRESENTS THE PROPOSED LOCATION AND EXTENT OF THE WORKS USED TO DIVERT WATER FROM UNDERGROUND DOUGLAS COUNTY, BY JACK D. FERRIS & RHONDA L. FERRIS FOR IRRIGATION & STOCKWATERING THAT THE PROPOSED POINT OF DIVERSION, THE APPROXIMATE LOCATION AND SIZE OF THE DIVERTING CHANNEL, ALL RESERVOIRS AND BASINS, THE LOCATIONS AND NAMES OF ALL OTHER WORKS, AND THE BOUNDARY OF ALL LANDS, SHOWING BY 40 ACRE SUBDIVISION THE AREAS TO BE PLACED TO BENEFICIAL USE ARE FULLY AND CORRECTLY DESIGNATED THEREON.


George M. Thiel
 GEORGE M. THIEL SWRS NO. 696

SUBSCRIBED AND SWORN TO BEFORE ME
 THIS 2nd DAY OF October, 1983
 NOTARY PUBLIC IN AND FOR WASHOE COUNTY, NEVADA.

Mary C. Jones
 MARY C. JONES
 Notary Public - State of Nevada
 Appointment Recorded in Washoe County
 MY APPOINTMENT EXPIRES SEPT 17, 1992

BASIS OF BEARINGS
 WEST LINE OF THE NW 1/4 OF SECTION 32, T. 14 N., R. 20 E., M. D. B. & M. BEARING N. 00° 02' 01" E. A DISTANCE OF 2622.15' AS SHOWN ON RECORD OF SURVEY, NEVIS INDUSTRIES BOOK 580, PAGE 266, DOCUMENT NO. 44253.

LEGEND
 - - - - - PROPOSED PLACE OF USE
 ● EXISTING POINT OF DIVERSION
 ● PROPOSED POINT OF DIVERSION

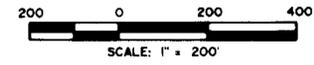

EXISTING POINT OF DIVERSION
 SE 1/4 SE 1/4, SECTION 30,
 T. 14 N., R. 20 E., M. D. B. & M.

PROPOSED POINT OF DIVERSION
 REFER TO MAP 46631

FILED
 OCT 2 1983
 STATE ENGINEER'S OFFICE

THIEL, WINCHELL & ASSOCIATES
 34 LAKES BLVD.
 DAYTON, NEVADA
 (702) 246-7300

MAP
 TO ACCOMPANY APPLICATION TO CHANGE THE POINT OF DIVERSION & PLACE OF USE OF A PORTION OF WATER HERETOFORE APPROPRIATED UNDER VESTED RIGHT CLAIM NO. 04691.
 SOURCE: UNDERGROUND
 USE: IRRIGATION & STOCKWATERING
 BY: JACK D. FERRIS & RHONDA L. FERRIS
 DOUGLAS COUNTY NEVADA