






STATE OF NEVADA  
COUNTY OF HUMBOLDT

I, JOHN H. MILTON III, being first duly sworn, depose and say that this map has been correctly drawn to the designated scale from field notes of a survey made by me or under my supervision during JULY 1989; that it truly and correctly represents the proposed location and extent of the works used to divert water from underground in Washoe County, by AMAX GOLD, INC., for Mining, Milling and Domestic purposes. That the proposed point of diversion, the approximate location and size of the diverting channel, all reservoirs or basins, the location and names of all other works which will cross or connect with the proposed works, and the boundary of all lands, showing by 40-acre subdivisions the areas in the proposed place of use, are fully and correctly designated thereon.

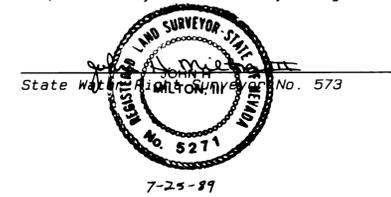

Subscribed and sworn to before me this 25<sup>th</sup> day of July 1989.

*Helene F. Hemmert*  
Notary Public

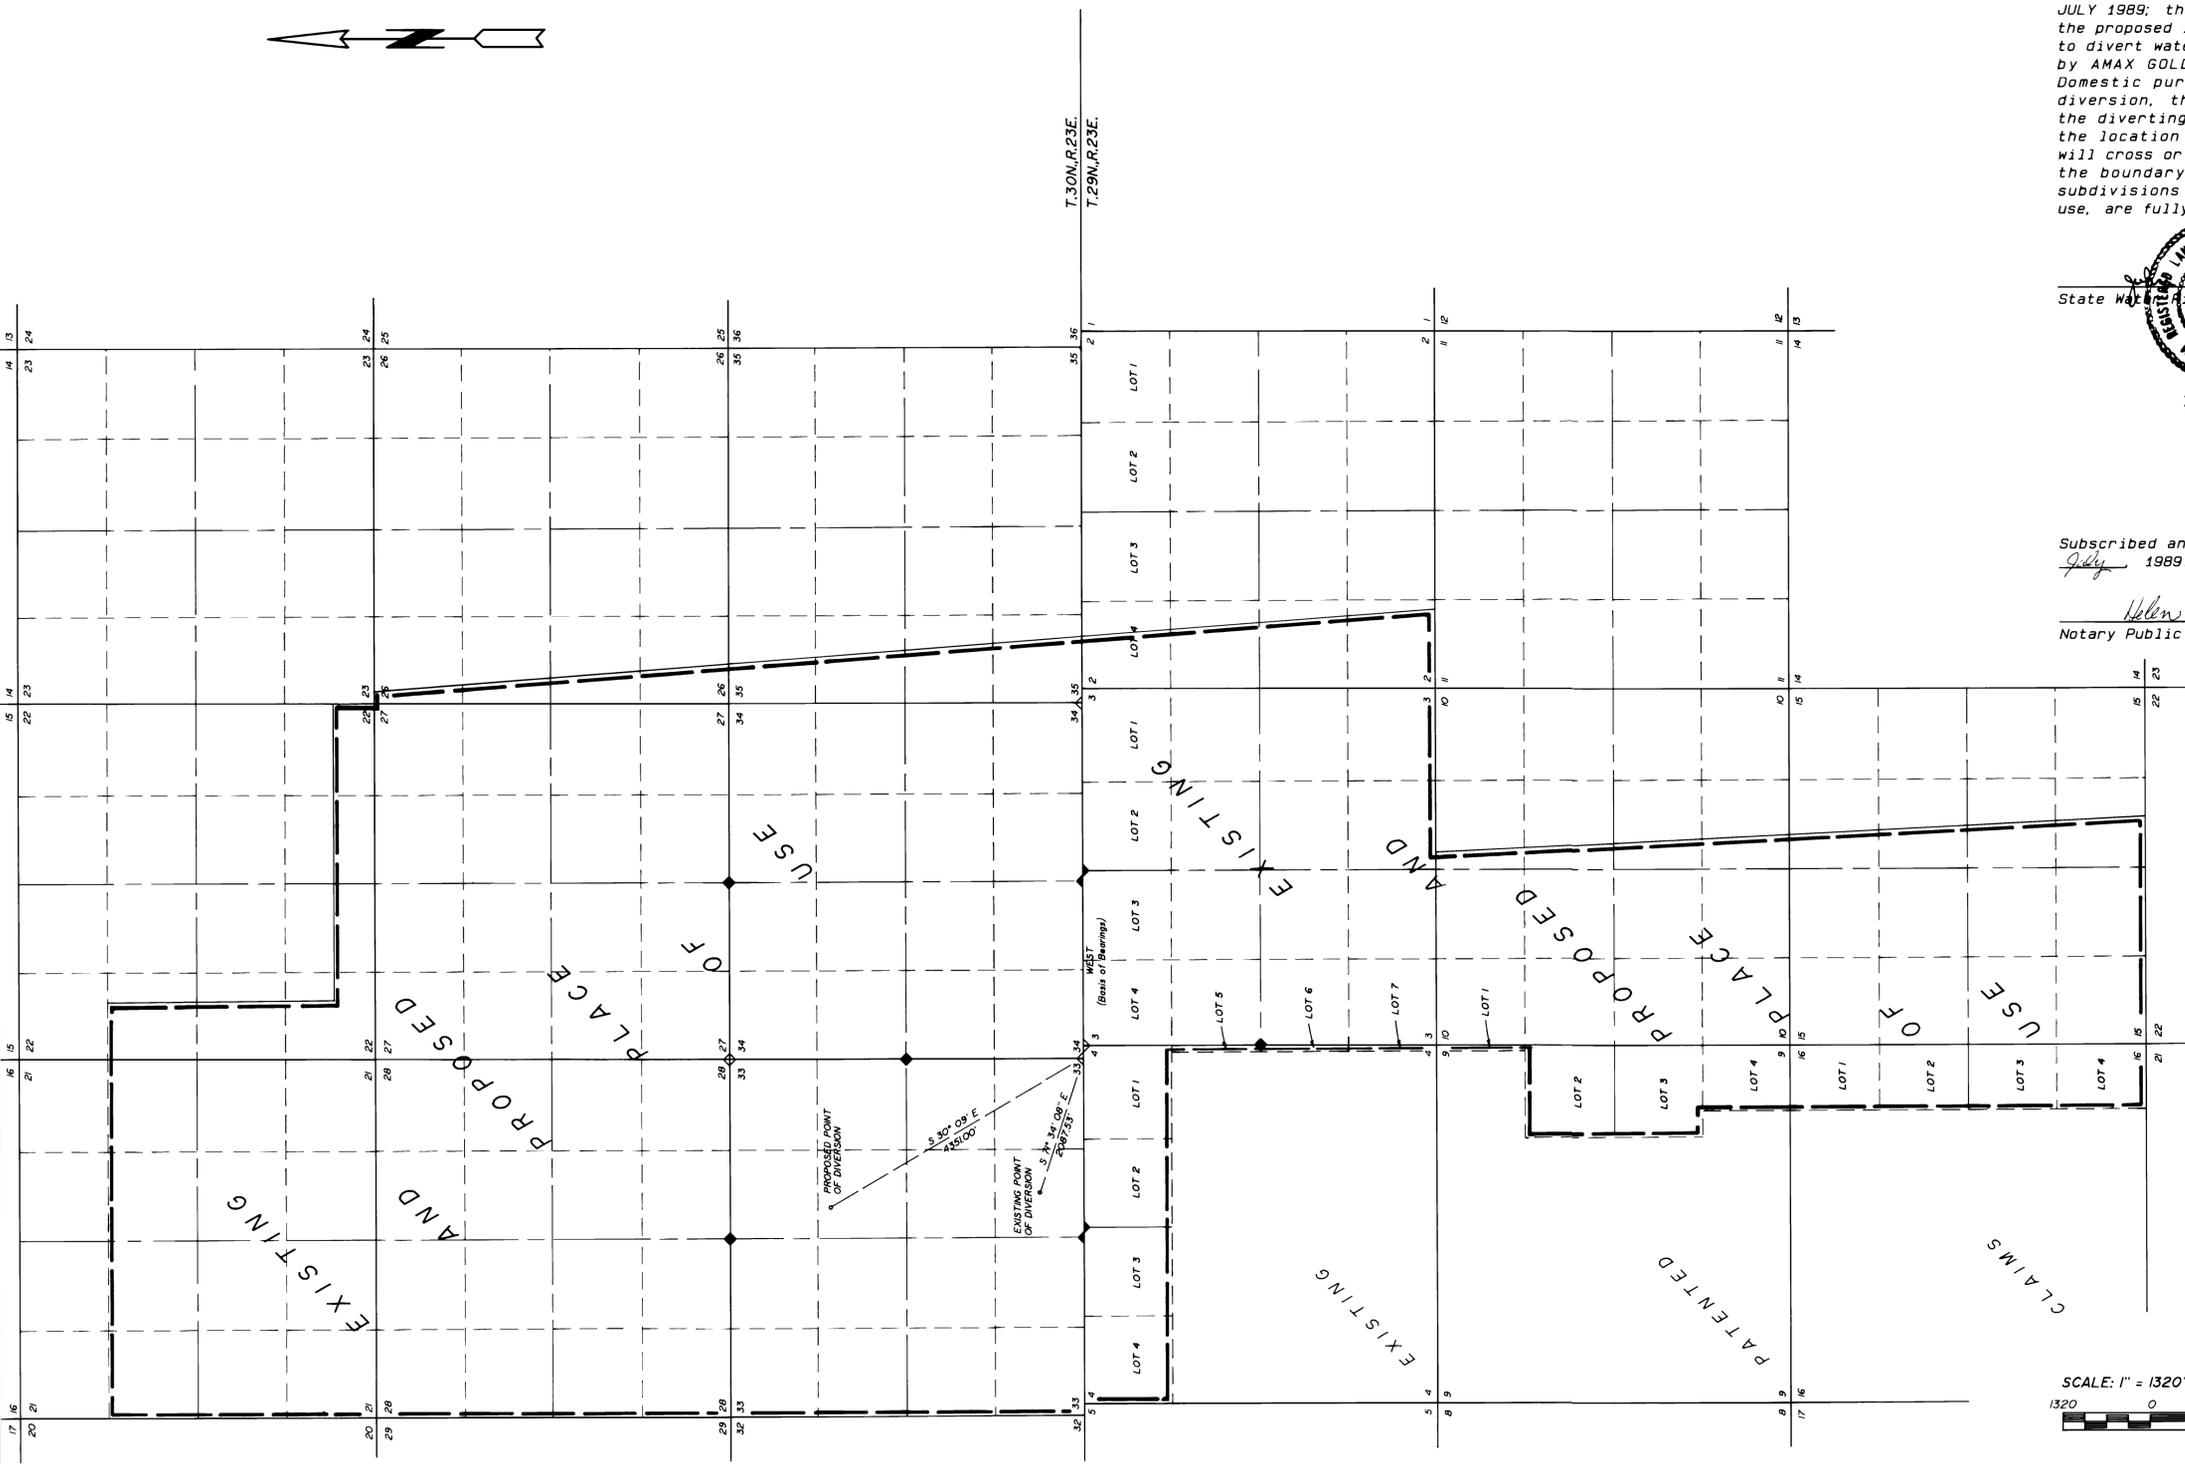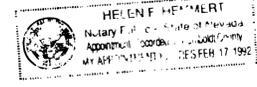

NOTES:  
◇ Found Section corner, BLM Brass Cap, unless noted.  
◆ Found 1/4 Section corner, BLM Brass Cap, unless noted.  
Basis of Bearings: Survey plat for T.29 & 30N., R.23E., M.D.B.M., surveyed 1980.



FILED  
JUL 31 1989  
HUMBOLDT COUNTY

Desert-Mountain Inc.  
Land and Water Right Surveyors  
146 West Second Street  
Winnemucca, Nevada 89445  
702 623-4414

Map To Accompany Application  
To Change The Point Of Diversion  
Of A Portion Of Permit No. 52845  
  
AMAX GOLD, INC.  
  
From Underground  
For Mining, Milling and Domestic Purposes  
  
In Washoe County, Nevada

69820 53714