

STATE OF NEVADA }  
 COUNTY OF CLARK }

I, Kenneth J. Brown, being first duly sworn, depose and say that this map, consisting of 1 sheets, numbered from 1 to 1, inclusive, has been correctly drawn to the designated scale from field notes of a survey made by me, or under my direct supervision and direction, between the 6th day of JULY, and the 6th day of JULY, 1989; that it truly and correctly represents the proposed location and extent of the works used to divert water from the Las Vegas Artesian Basin in Clark County, by PAUL R. BEADLEY for Quasi Municipal (Domestic) purposes, that the proposed point of diversion and the boundary of all lands are fully and correctly designated hereon.

Kenneth J. Brown 27 Jul 89  
 Kenneth J. Brown  
 State Water Rights Surveyor #547




Subscribed and sworn to before me this 22 day of July, 1989.

Alice Faye Gelbar  
 Alice Faye Gelbar  
 Notary Public in and for Clark County, Nevada.

My Commission Expires 2/24, 1990.



**BASIS OF BEARING:**  
 THE EAST LINE OF SE1/4SW1/4, SECTION 24, T22S, R61E, BEARS N00°53'19"E PER PARCEL MAP IN FILE 31, PAGE 87, CLARK COUNTY, NEVADA RECORDS.

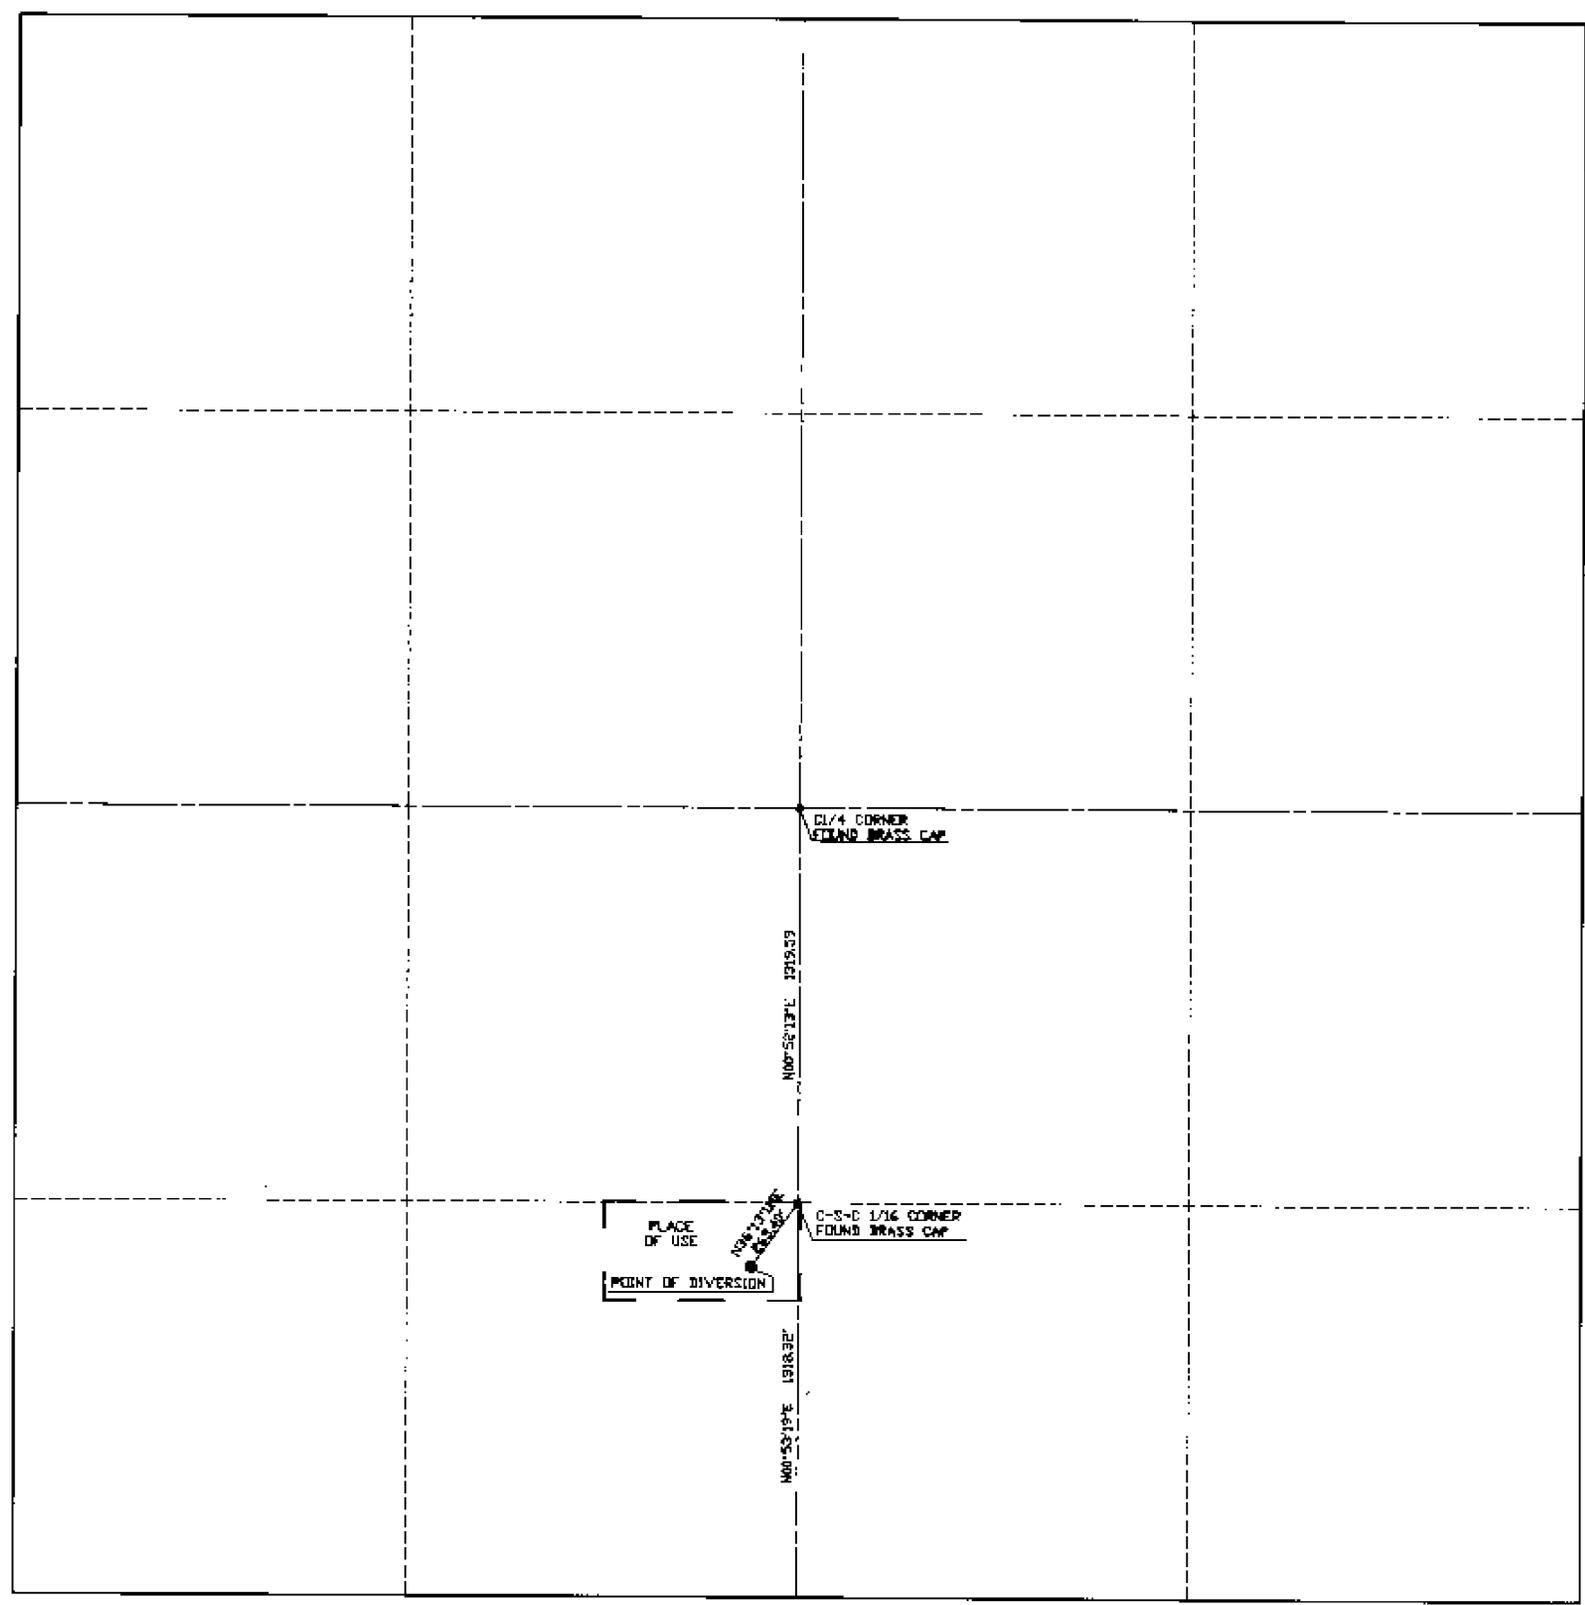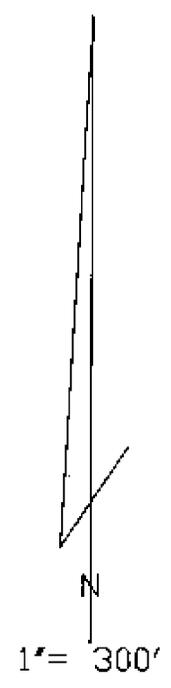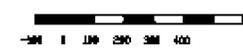

SECTION 24, T22S, R61E, M.D.M.

RECEIVED  
 CLARK COUNTY RECORDS  
 AUG 2 1989



FILED  
 AUG 2 1989  
 CLARK COUNTY, NEVADA

53739  
 MAP TO ACCOMPANY  
 APPLICATION TO APPROPRIATE  
 WATER for QUASI-MUNICIPAL (DOMESTIC) USE  
 by  
PAUL R. BEADLEY  
 from the  
 LAS VEGAS ARTESIAN BASIN  
 CLARK COUNTY, NEVADA

53739