

R60E.
R61E.

B.O.B. N00°03'20"W

DECATUR BLVD.


N01°02'31"W 1306.30

S89°14'30"W 1242.03

CAMERON ST.

ARVILLE ST.

HINSON ST.

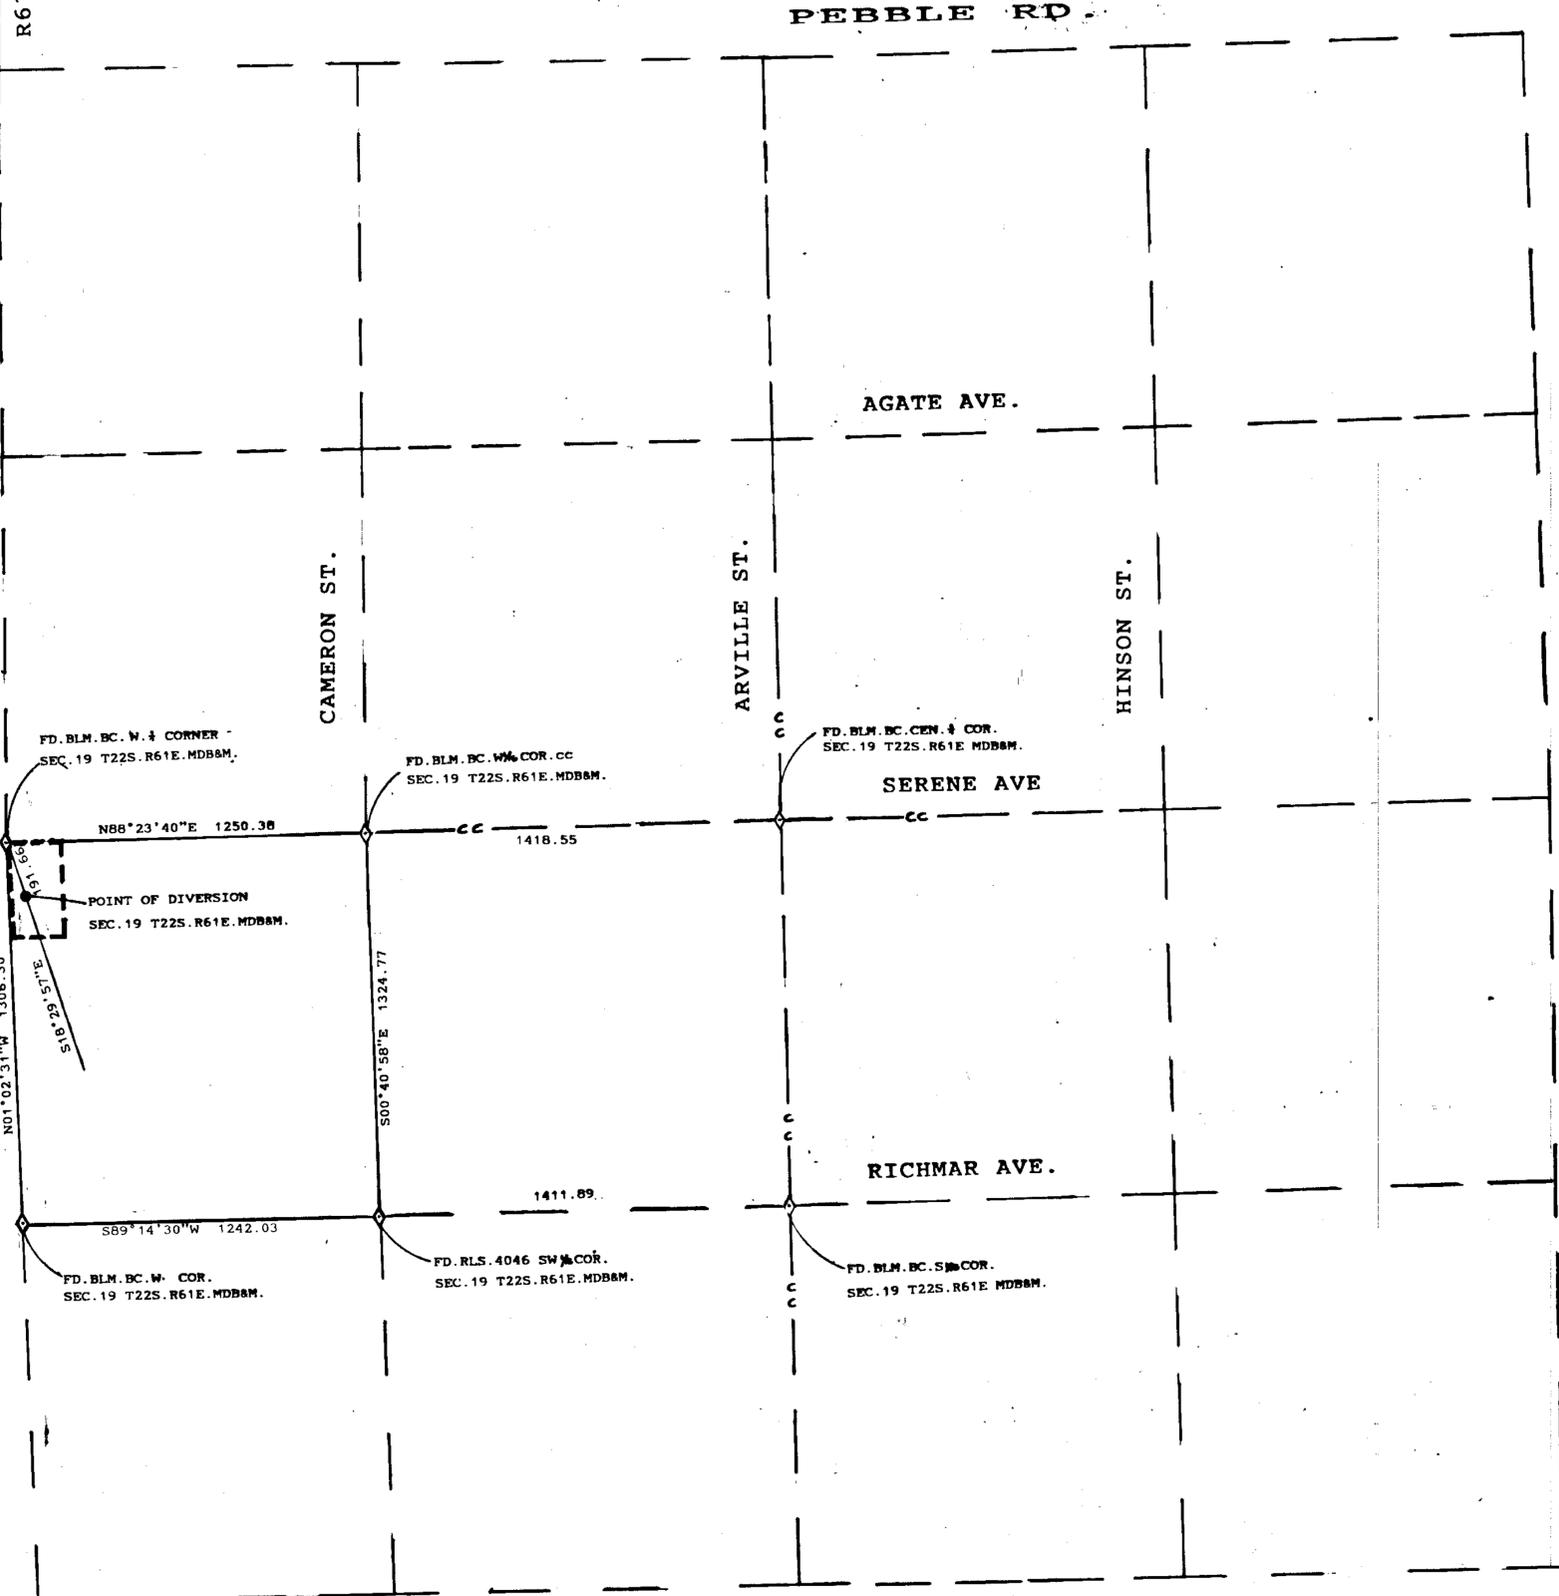

PEBBLE RD.

AGATE AVE.

SERENE AVE

RICHMAR AVE.

GOMER RD.

STATE OF NEVADA
COUNTY OF CLARK


I, D RAY MARTINEZ BEING FIRST DULY SWORN DO DEPOSE AND SAY THAT THIS MAP CONSISTING OF ONE SHEET HAS BEEN CORRECTLY DRAWN TO THE DESIGNATED SCALE FROM FIELD NOTES OF A SURVEY MADE UNDER MY SUPERVISION AND WAS COMPLETED ON 9-26-89, AND THAT IT CORRECTLY REPRESENTS THE PROPOSED LOCATION AND EXTENT OF THE WORKS USED TO DIVERT WATER FROM AN UNDERGROUND SOURCE, COUNTY OF CLARK, STATE OF NEVADA, BY ALBERT L. POSTLE & LUCILLE G. GALLOB FOR QUASI MUNICIPAL USE; THAT THE POINT OF DIVERSION AND LOCATION OF USE ARE FULLY AND CORRECTLY SHOWN.

D. Ray Martinez
D RAY MARTINEZ
STATE WATER RIGHTS SURVEYOR NO. 443

SUBSCRIBED AND SWORN TO BEFORE ME THIS 18TH DAY OF AUGUST, 1989

Fran Dell
FRAN DELL
NOTARY PUBLIC IN AND FOR THE COUNTY OF CLARK
STATE OF NEVADA

MY COMMISSION EXPIRES ON 9/26/92

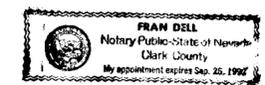

BASIS OF BEARING

N00°03'20"W BEING THE WEST LINE OF THE NW 1/4 OF SEC. 19 T22S. R61E. MDB&M, AS SHOWN ON PARCEL MAP FILE 37 PAGE 45 CLARK COUNTY NEVADA.

79
AUG 21 1989
STATE ENGINEERS OFFICE

53773
MAP TO ACCOMPANY APPLICATION
TO APPROPRIATE WATER FOR
QUASI MUNICIPAL USE

-BY-
ALBERT L. POSTLE & LUCILLE G. GALLOB
FROM AN UNDERGROUND SOURCE
CLARK COUNTY NEVADA

FILED
AUG 21 1989
STATE ENGINEERS OFFICE

53773