



01/21/1989  
 7/4  
 9/16  
 11/19/22  
 12/15/25

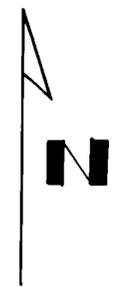

R 53 E

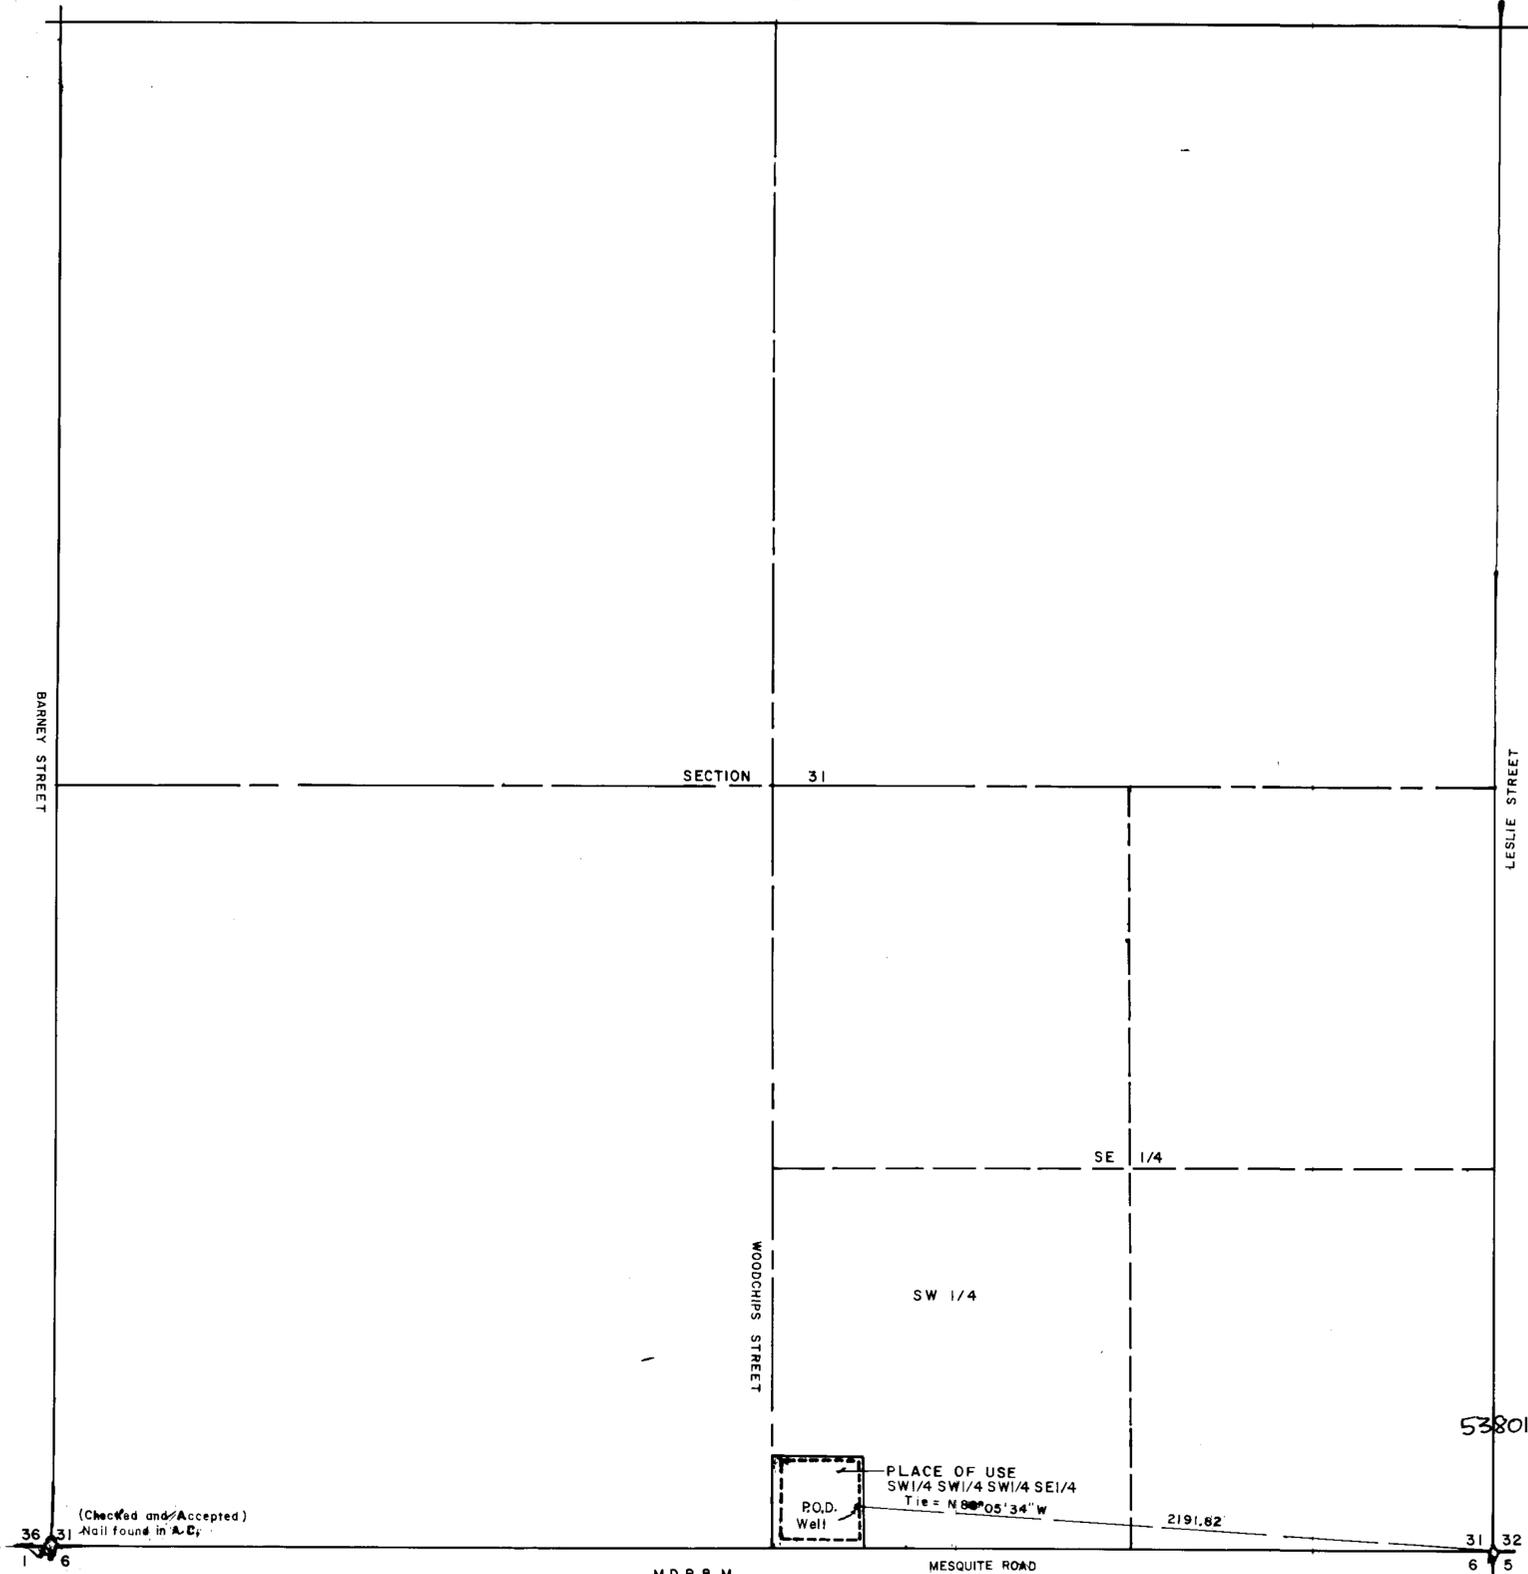

BASIS OF BEARING  
 N 89° 58' 20" W being the SOUTH line of SEC 31, T19S, R53E MDB&M per  
 GOOSE NECK PARK - F - 35764, NYE County Records.

**SURVEYORS STATEMENT**  
 STATE OF NEVADA, )  
 ) ss  
 COUNTY OF NYE )


I, CHARLES L. THOMSEN, being first duly sworn, depose and say this Map consisting of one sheet, has been drawn to the designated scale from field notes of a survey under my supervision and direction on August 17, 1989; that it truly and correctly represents the proposed location and extent of the works used to divert water from an underground source in NYE County by Vivian O'Hare ~~for commercial purposes~~, for commercial purposes. That the proposed point of diversion and the place of use is shown thereon. The place of use is marked by heavy dashed lines.

*Charles L. Thomsen*  
 STATE WATER RIGHT SURVEYOR  
 #847

**ACKNOWLEDGEMENT**  
 STATE OF NEVADA )  
 ) ss  
 COUNTY OF *Nye*

Sworn to and subscribed to this 28<sup>th</sup> day of August, 1989

NOTARY PUBLIC  
*Deanna Klapper*

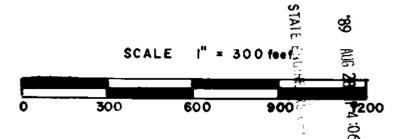

53801 CERTIFICATE NO. 14427 ISSUED 09-12-96

(Checked and Accepted)  
 Nail found in A.C.

PLACE OF USE  
 SW 1/4 SW 1/4 SW 1/4 SE 1/4  
 Tie = N 89° 05' 34" W

Nail found in A.C.  
 (Checked and Accepted)

MDB&M  
 NYE CO, NV

FILED  
 AUG 20 1989  
 STATE ENGINEER'S OFFICE

33801

MAP  
 TO ACCOMPANY APPLICATION TO APPROPRIATE WATER  
 FOR COMMERCIAL USE  
 BY VIVIAN O'HARE  
 OF LAS VEGAS, NEVADA  
 FROM UNDERGROUND SOURCES

Charles L. Thomsen Water Right Surveyor

53801