



MAP

TO ACCOMPANY APPLICATION TO APPROPRIATE WATER
FOR RESIDENTIAL USE

NW1/4, NE1/4, S32, T19S, R60E, M.D.B. & M.

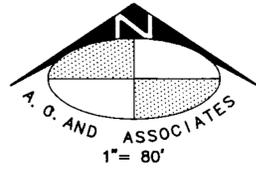

N1/4S32

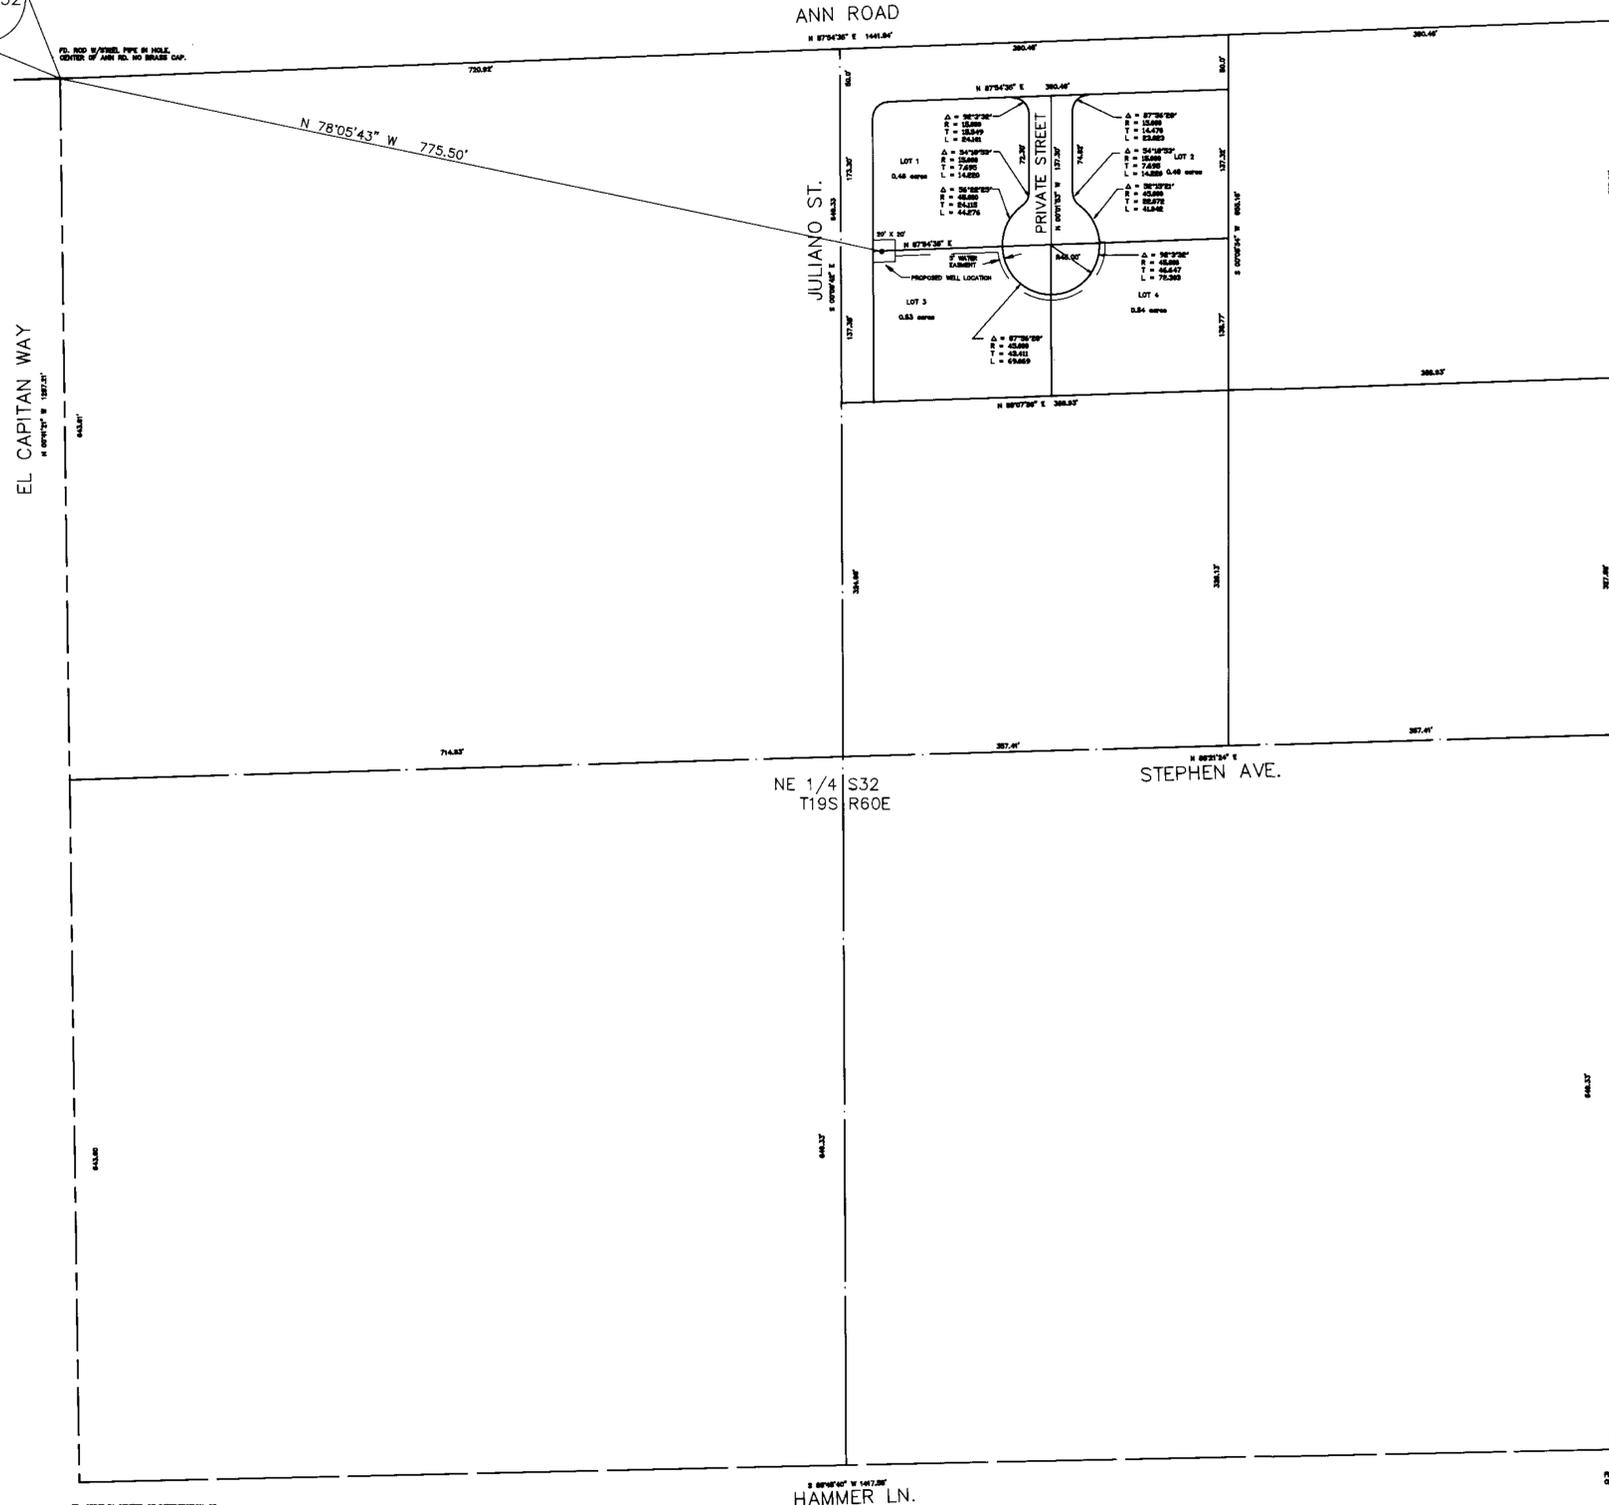

SURVEYOR'S CERTIFICATE

STATE OF NEVADA
COUNTY OF CLARK

I, DIRK A. ROELLER, BEING FIRST DULY SWORN, DEPOSE AND SAY THAT THIS MAP, HAS BEEN CORRECTLY DRAWN TO THE DESIGNATED SCALE FROM FIELD NOTES OF A SURVEY MADE BY ME, (OR UNDER MY SUPERVISION AND DIRECTION), BETWEEN THE 4TH AND 25TH DAY OF MAY, 19 89; THAT IT TRULY AND CORRECTLY REPRESENTS THE PROPOSED LOCATION AND EXTENT OF THE WORKS USED TO DIVERT WATER FROM GROUND WATER WELL

(SOURCE)
IN CLARK COUNTY, BY C. T. AND ASSOCIATES

(APPLICANT)
FOR DOMESTIC PURPOSES. THAT THE PROPOSED WELL SITE AND THE BOUNDARY OF ALL LANDS, ARE FULLY AND CORRECTLY DESIGNATED THEREON.



Dirk A. Roeller
(STATE WATER RIGHT SURVEYOR)

SUBSCRIBED AND SWORN TO BEFORE ME
THIS 28th DAY OF August, 1989
NOTARY PUBLIC IN AND FOR CLARK COUNTY,
NEVADA. *Karen S. Morro*



SCALE 1" = 80'

53849

MAP
TO ACCOMPANY APPLICATION TO APPROPRIATE WATER
FOR RESIDENTIAL USE
FOR: C.T. & ASSOCIATES

A.C. and Associates
3385 WYNN ROAD
LAS VEGAS, NEVADA 89102
(702) 387-7097
Consulting Engineers and Land Surveyors

DATE 6-16-89
SCALE 1"=80'
DRAWN BY T.S.
JOB # 2084

STATE ENGINEERS OFFICE
FILED
DEC 8 1989
STATE ENGINEER'S OFFICE
LZ:Ed 1E 91V 68.

53849