




 E1/2 SECTION 21
 T.26N.,R.43E.
 M.D.B.B.M.

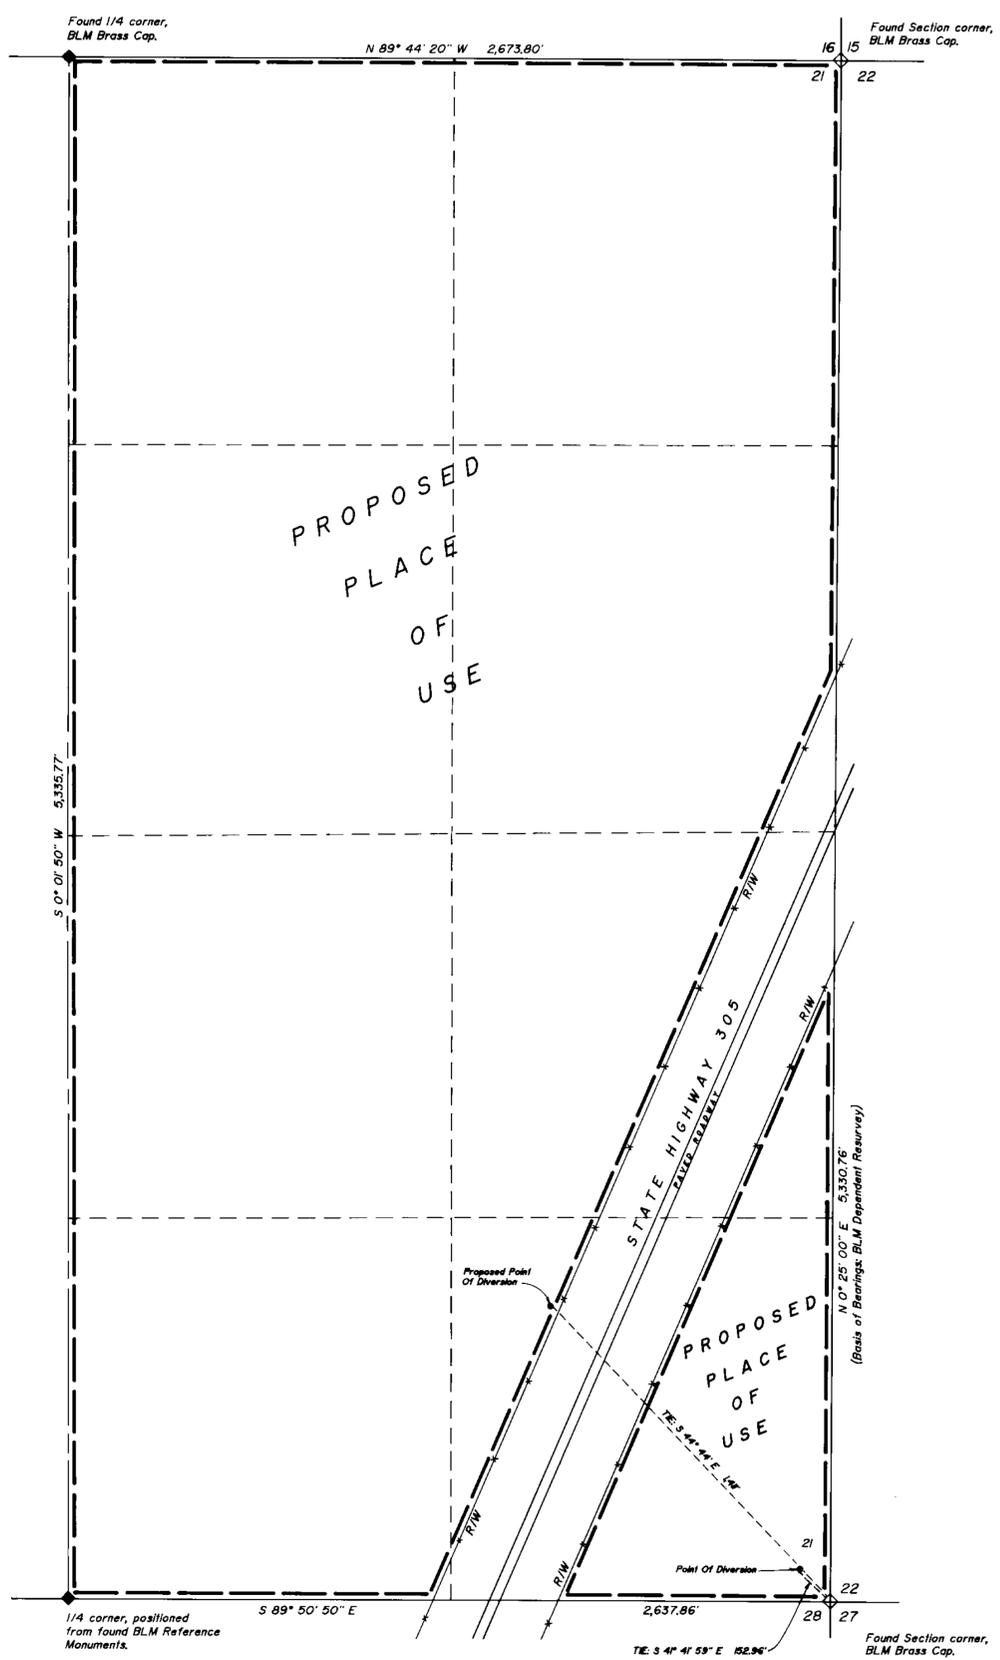



STATE OF NEVADA
 COUNTY OF HUMBOLDT
 I, JOHN H. MILTON III, being first duly sworn, depose and say that this map has been correctly drawn to the designated scale from field notes of a survey made by me or under my supervision during May, 1989; that it truly and correctly represents the proposed location and extent of the works used to divert water from underground in Lander County, by Bankhead Farms., for Irrigation purposes. That the proposed point of diversion, the approximate location and size of the diverting channel, all reservoirs or basins, the location and names of all other works which will cross or connect with the proposed works, and the boundary of all lands, showing by 40-acre subdivisions the areas in the proposed place of use, are fully and correctly designated thereon.


 State of Nevada, Notary Public, No. 5271
 5-10-89

Subscribed and sworn to before me this 10th day of May, 1989.

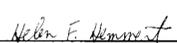
 Notary Public

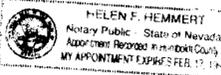

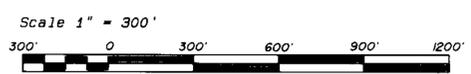

STATE ENGINEER
 SEP 14 1989

SEP 14 1989

Desert-Mountain Inc.
 Land and Water Right Surveyors
 148 West Second Street
 Winnemucca, Nevada 89445
 702-623-4414

53851
**Map To Accompany Application
 To Change The Point Of Diversion Of
 Application 29689 Certificate 10864
 For Irrigation Purposes From Underground
 By Bankhead Farms
 Lander County, Nevada**

53851