


T.22N. R.22E. M.D.M.

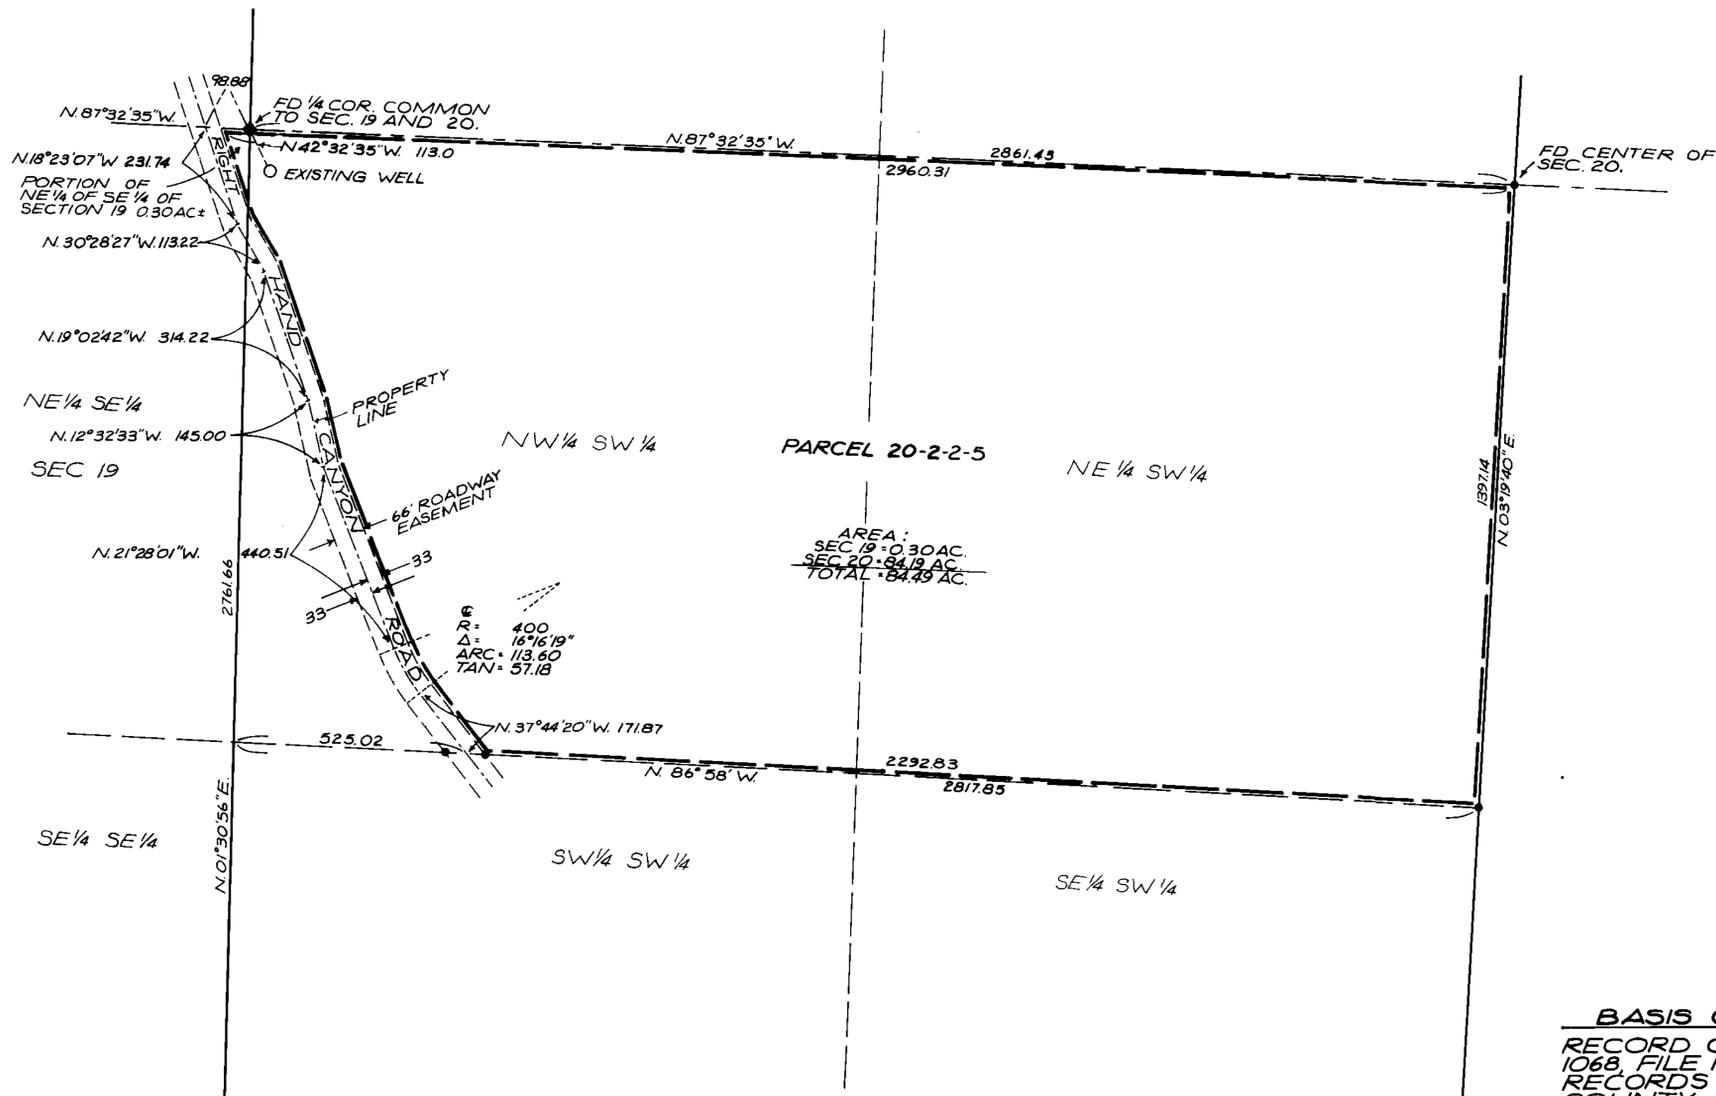

AREA:
SEC 19 = 0.30 AC.
SEC 20 = 84.19 AC.
TOTAL = 84.49 AC.

R = 400
Δ = 16°16'19"
ARC = 113.60
TAN = 57.18

STATE OF NEVADA
COUNTY OF WASHOE

I, GEORGE G. LINDESMITH, BEING FIRST DULY SWORN, DEPOSE AND SAY THAT THIS MAP, CONSISTING OF 1 SHEET, HAS BEEN CORRECTLY DRAWN TO THE DESIGNATED SCALE FROM FIELD NOTES OF A SURVEY MADE BY ME, OR UNDER MY SUPERVISION AND DIRECTION, BETWEEN THE 14TH AND 16TH OF AUGUST, 1989; THAT IT TRULY AND CORRECTLY REPRESENTS THE PROPOSED EXTENT AND LOCATION OF THE PLACE OF USE OF WATER HERETOFORE APPROPRIATED UNDER A PORTION OF PERMIT 3019, CERTIFICATE 10589, FROM AN UNDERGROUND SOURCE IN WASHOE COUNTY BY JOHN OHLSON AND PAMELA H. WILLMORE FOR IRRIGATION AND DOMESTIC PURPOSES THAT THE PROPOSED PLACE OF USE, THE LOCATION AND NAMES OF ALL OTHER WORKS, AND THE BOUNDARY OF ALL LANDS SHOWING BY 40 ACRE SUBDIVISIONS, THE AREAS PROPOSED TO BE SERVED ARE FULLY AND CORRECTLY DESIGNATED HEREON.

George G. Lindesmith
GEORGE G. LINDESMITH
STATE WATER RIGHT SURVEYOR NO. 704

SUBSCRIBED AND SWORN TO BEFORE ME ON THIS 15th DAY OF September, 1989.

Rae Ann Loving
NOTARY PUBLIC
RAE ANN LOVING



BASIS OF BEARINGS
RECORD OF SURVEY MAP
1068, FILE NO. 463854, OFFICIAL
RECORDS OF WASHOE
COUNTY, NEVADA

LEGEND:

- ◇ = FD SCRIBED POST
- ◆ = FD BRASS TABLET IN A 2 1/2" IRON PIPE
- = FD IRON T-POST WITH TAG MKD. 'R.L.S. 3736'

NOTE:
FOR EXISTING POINT OF DIVERSION AND EXISTING PLACE OF USE, SEE MAP TO ACCOMPANY APPLICATION FOR PERMIT NO. 3019, DEPICTED AND TABULATED AS PARCEL 45, ON THAT CERTAIN MAP ENTITLED "EXHIBIT MAP SUPPORTING THE CONVEYANCE OF WATER RIGHTS BY MCO PROPERTIES, INC. - PALOMINO VALLEY, NEVADA," DATED FEBRUARY 15, 1986, FILED WITH THE NEVADA STATE ENGINEER ON FEBRUARY 19, 1989 AS MAP NO. 28071.



PROPOSED PLACE OF USE
AND
PROPOSED POINT OF DIVERSION
SECTION 20, T.22N., R.22E., M.D.M.
AND
SECTION 19, T.22N., R.22E., M.D.M.

FILED
SEP 15 1989
STATE ENGINEER'S OFFICE

53864
MAP
TO ACCOMPANY APPLICATION
TO CHANGE POINT OF DIVERSION
AND PLACE OF USE
BY
JOHN OHLSON & PAMELA H. WILLMORE
FROM AN UNDERGROUND SOURCE IN WASHOE COUNTY,
NEVADA, FROM A PORTION OF EXISTING PERMIT NO. 3019
TRI STATE SURVEYING SHEET 1
801 GREENBRAE DRIVE OF 1
SPARKS, NEVADA 89431
702-328-2421 JOB NO. 89033.15