

STATE OF NEVADA
COUNTY OF NYE

I, BRENT ROSS WOOLSEY, BEING FIRST DULY SWORN, DO HEREBY DISPOSE AND SAY THAT THIS MAP, CONSISTING OF ONE SHEET, HAS BEEN CORRECTLY DRAWN TO THE DESIGNATED SCALE FROM FIELD NOTES OF A SURVEY MADE BY ME OR UNDER MY SUPERVISION AND DIRECTION, ON THE 16 DAY OF NOVEMBER, 1988; THAT IT TRULY AND ACCURATELY REPRESENTS THE PROPOSED LOCATION AND EXTENT OF WORKS USED TO DIVERT WATER IN NYE COUNTY, NEVADA BY THE U.S. DEPT. OF ENERGY FOR QUASI-MUNICIPAL PURPOSES; THAT THE PROPOSED POINT OF DIVERSION, THE LOCATION OF ALL WORKS, THAT THE BOUNDARIES OF ALL OTHER LANDS, SHOWING BY 40-ACRE SUBDIVISIONS, THE AREAS PROPOSED TO BE SERVED ARE FULLY AND CORRECTLY DESIGNATED HEREON.

Brent Ross Woolsey
STATE WATER RIGHTS SURVEYOR NO. 492


SUBSCRIBED AND SWORN TO ME, A NOTARY PUBLIC, IN AND FOR THE COUNTY OF NYE, STATE OF NEVADA, ON THIS 13 DAY OF SEPT. 1989.

Cindy Slatauski
NOTARY PUBLIC




BASIS OF BEARINGS

S. 89°35' E., BEING THE BEARING OF THE SOUTH LINE OF SECTION T. 1 N., R. 46 E., M.D.B. & M., AS SHOWN ON BUREAU OF LAND MANAGEMENT PLAT OF T. 1 N., R. 46 E., M.D.B. & M., DATED JUNE 10, 1970.

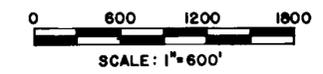

53885
MAP
TO ACCOMPANY APPLICATION
TO APPROPRIATE WATER
FOR QUASI-MUNICIPAL PURPOSES
IN NYE COUNTY, NEVADA
BY U.S. DEPT. OF ENERGY
FROM UNDERGROUND SOURCE

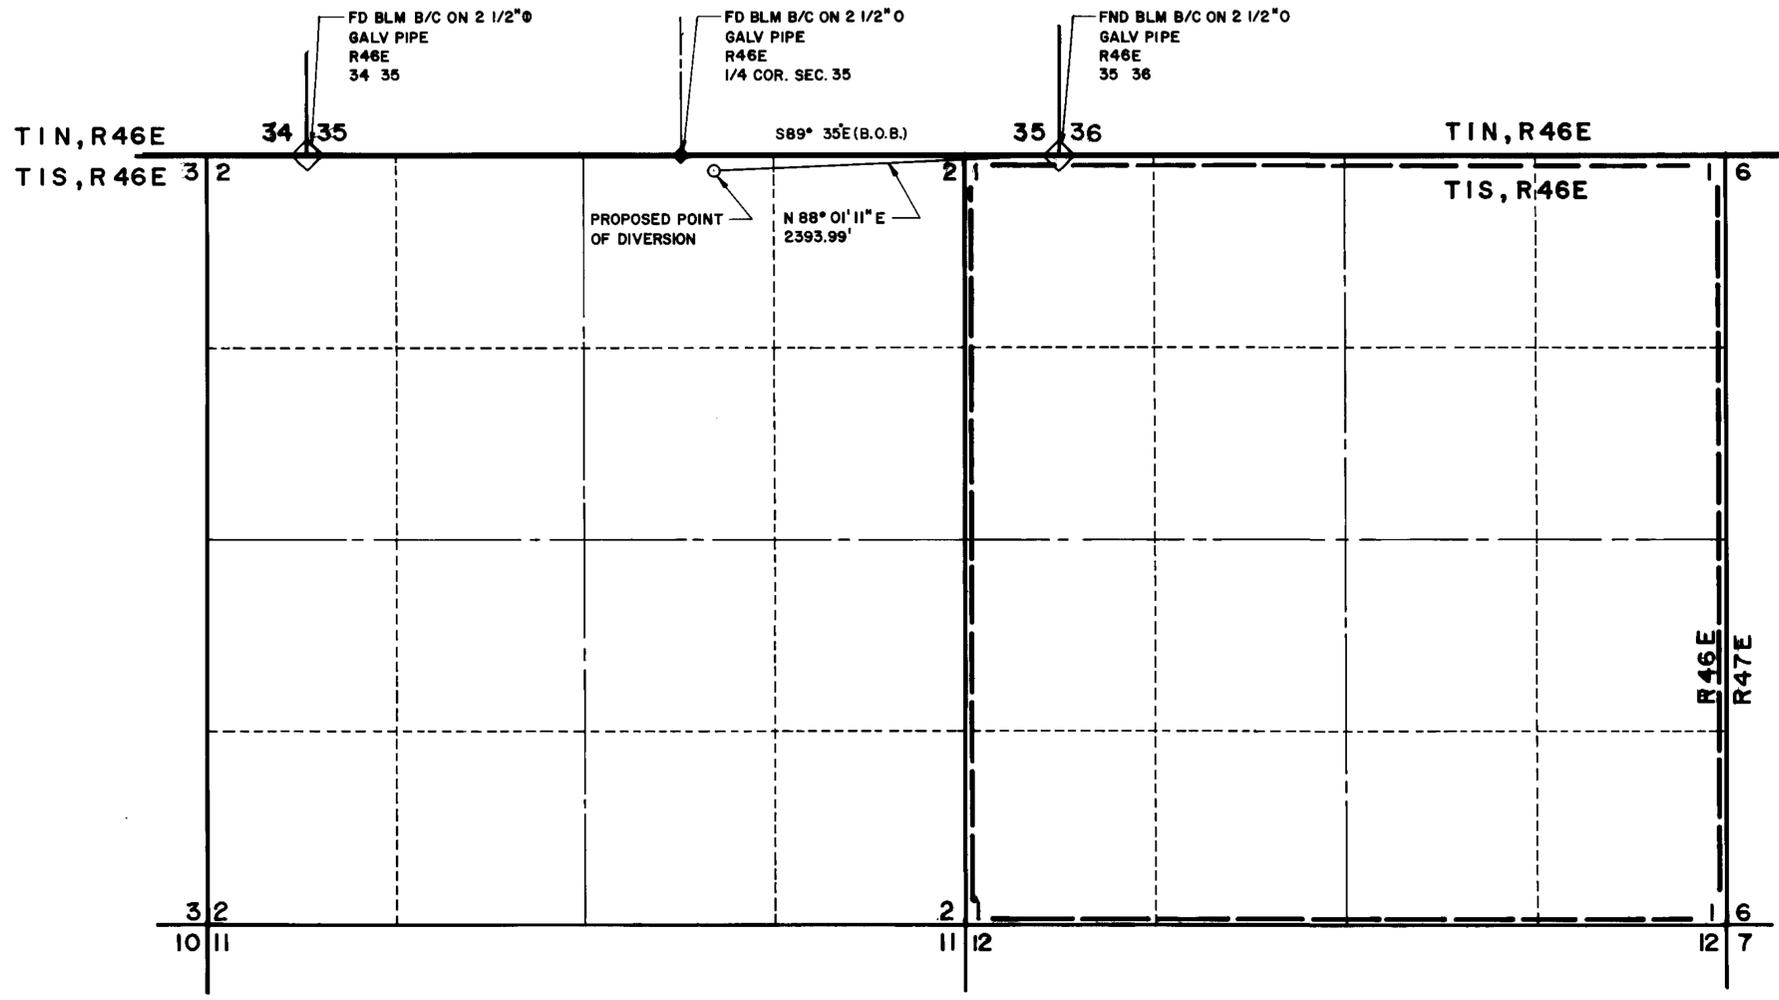

CERTIFICATE No. 14093 ISSUED 3-9-95

**TIS R46E
MDB & M**