

T.40N., R.62E., M.D.M.
T.39N., R.62E., M.D.M.

STATE OF NEVADA }
COUNTY OF HUMBOLDT } ss.

I, DUANE E. PRIEST, BEING FIRST DULY SWORN, DEPOSE AND SAY THAT THIS MAP, CONSISTING OF ONE SHEET, HAS BEEN CORRECTLY DRAWN TO THE DESIGNATED SCALE FROM FIELD NOTES OF A SURVEY MADE UNDER MY SUPERVISION AND DIRECTION, BETWEEN JUNE 3, 1989 AND SEPTEMBER 9, 1989; THAT IT TRULY AND CORRECTLY REPRESENTS THE PROPOSED LOCATION AND EXTENT OF THE WORKS USED TO DIVERT WATER FROM AN UN-NAMED SPRING IN ELKO COUNTY, BY FARNES G. EGBERT FOR IRRIGATION PURPOSES. THAT THE PROPOSED POINT OF DIVERSION, THE APPROXIMATE LOCATION AND SIZE OF THE DIVERTING CHANNEL, ALL RESERVOIRS OR BASINS, THE LOCATION AND NAMES OF ALL OTHER WORKS WHICH WILL CROSS OR CONNECT WITH THE PROPOSED WORKS, AND THE BOUNDARY OF ALL LANDS, SHOWING BY 40-ACRE SUBDIVISIONS THE AREAS PROPOSED TO BE IRRIGATED, ARE FULLY AND CORRECTLY DESIGNATED THEREON.

Duane E. Priest
STATE WATER RIGHT SURVEYOR NO. 830

11/13/89

SUBSCRIBED AND SWORN TO BEFORE ME THIS 13th DAY OF November, 1989.

Hildegard A. Dorsch
NOTARY PUBLIC IN AND FOR HUMBOLDT COUNTY, NEVADA



BASIS OF BEARINGS: THE LINE BETWEEN THE W1/4 CORNER AND THE NW CORNER OF SECTION 7, T.39N., R.62E., M.D.M., BEING NORTH AS SHOWN ON THE ORIGINAL TOWNSHIP SURVEY PLAT.



NOV 14 1989
STATE ENGINEER'S OFFICE

0 600 1200 1800 2400
SCALE: 1" = 600'

53902

MAP TO ACCOMPANY APPLICATION TO APPROPRIATE WATER FOR IRRIGATION PURPOSES BY FARNES G. EGBERT FROM AN UN-NAMED SPRING

BASIN and RANGE SURVEYING	DATE: 10/89
20 E. 5th STREET	JOB No.: 569-28
WINNEMUCCA, NEVADA 89445	DRAWN BY: DEF
(702) 623-1122	CHECKED BY: DEF

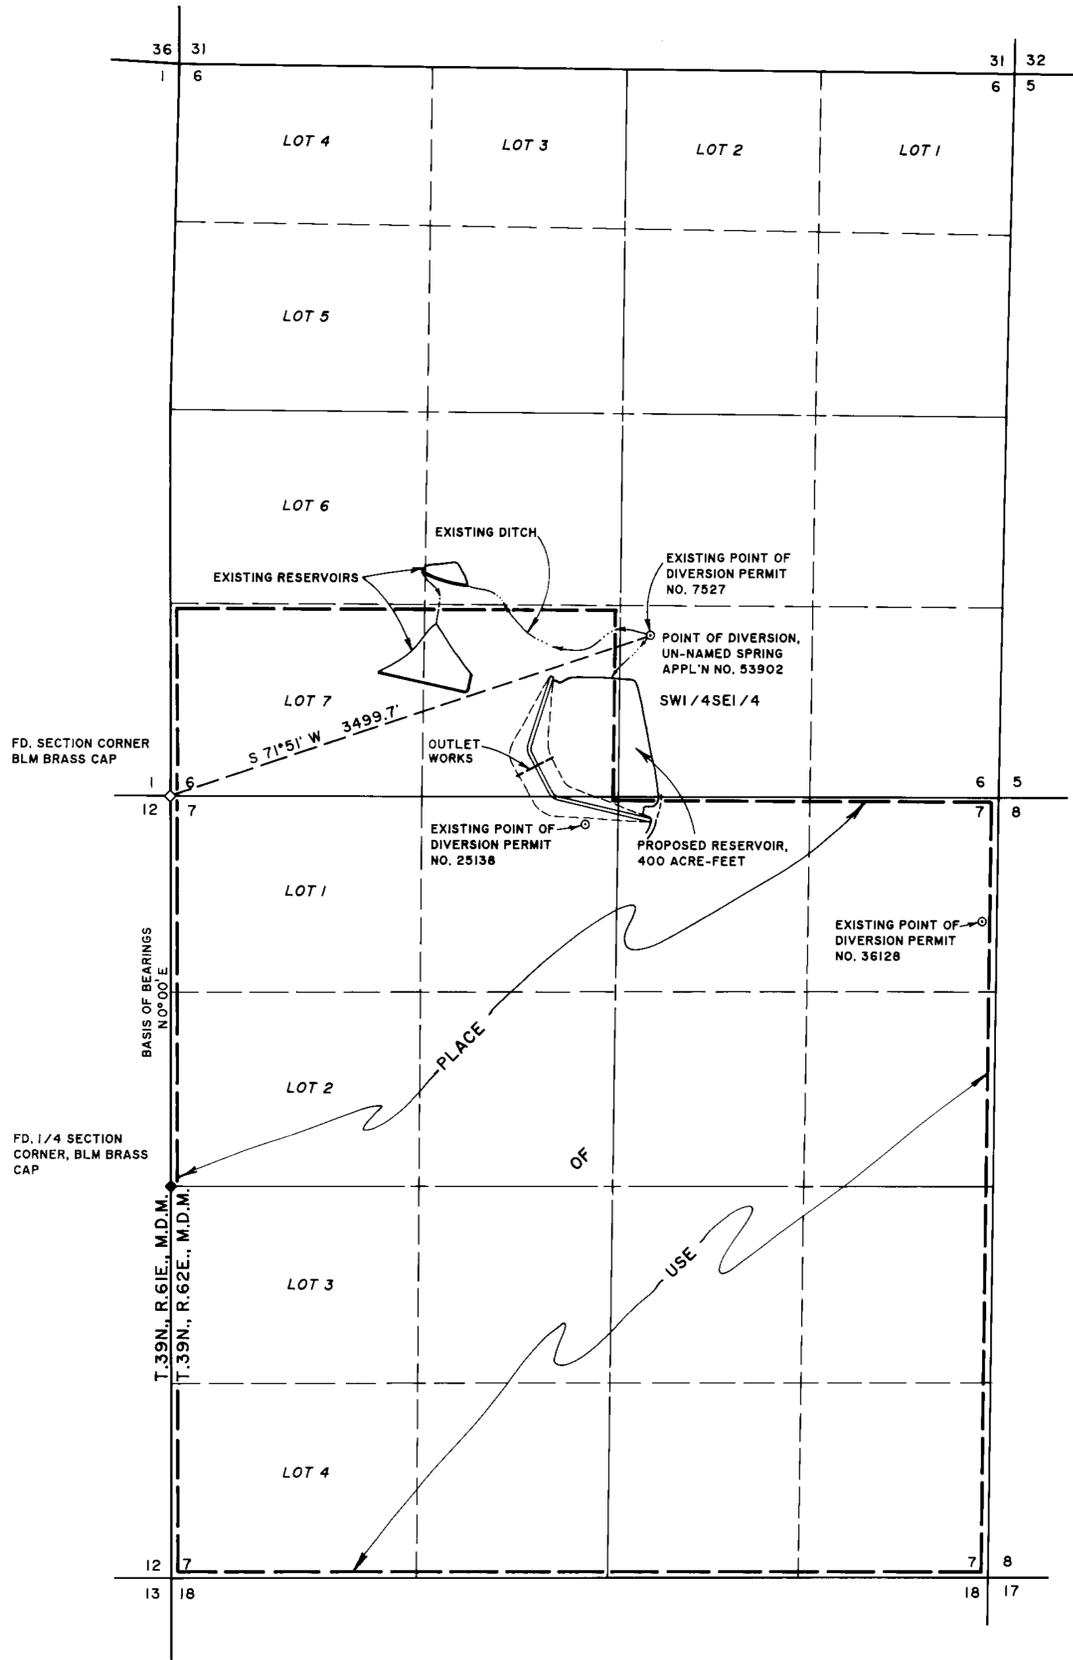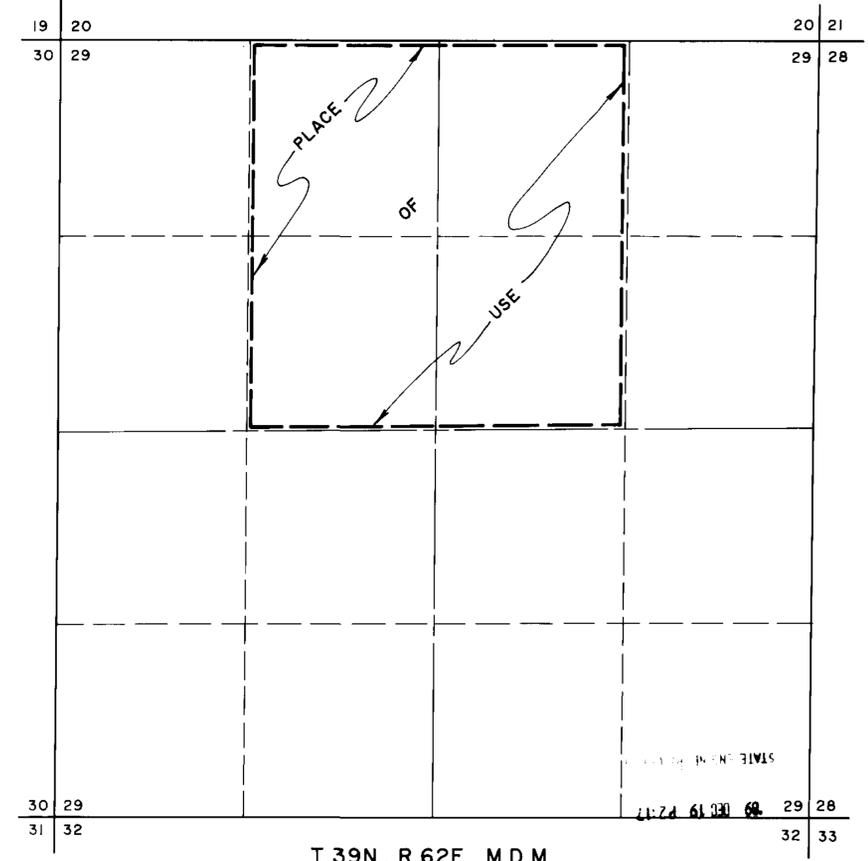

FD. SECTION CORNER
BLM BRASS CAP

FD. 1/4 SECTION
CORNER, BLM BRASS
CAP

BASIS OF BEARINGS
N 0° 00' E

T.39N., R.61E., M.D.M.
T.39N., R.62E., M.D.M.

FILED
DEC 19 1989
STATE ENGINEER'S OFFICE

53902