
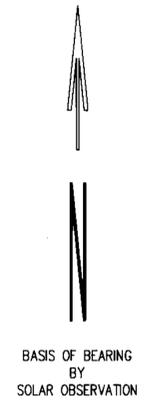


T.14 N., R.67 E., M.D.B. & M.

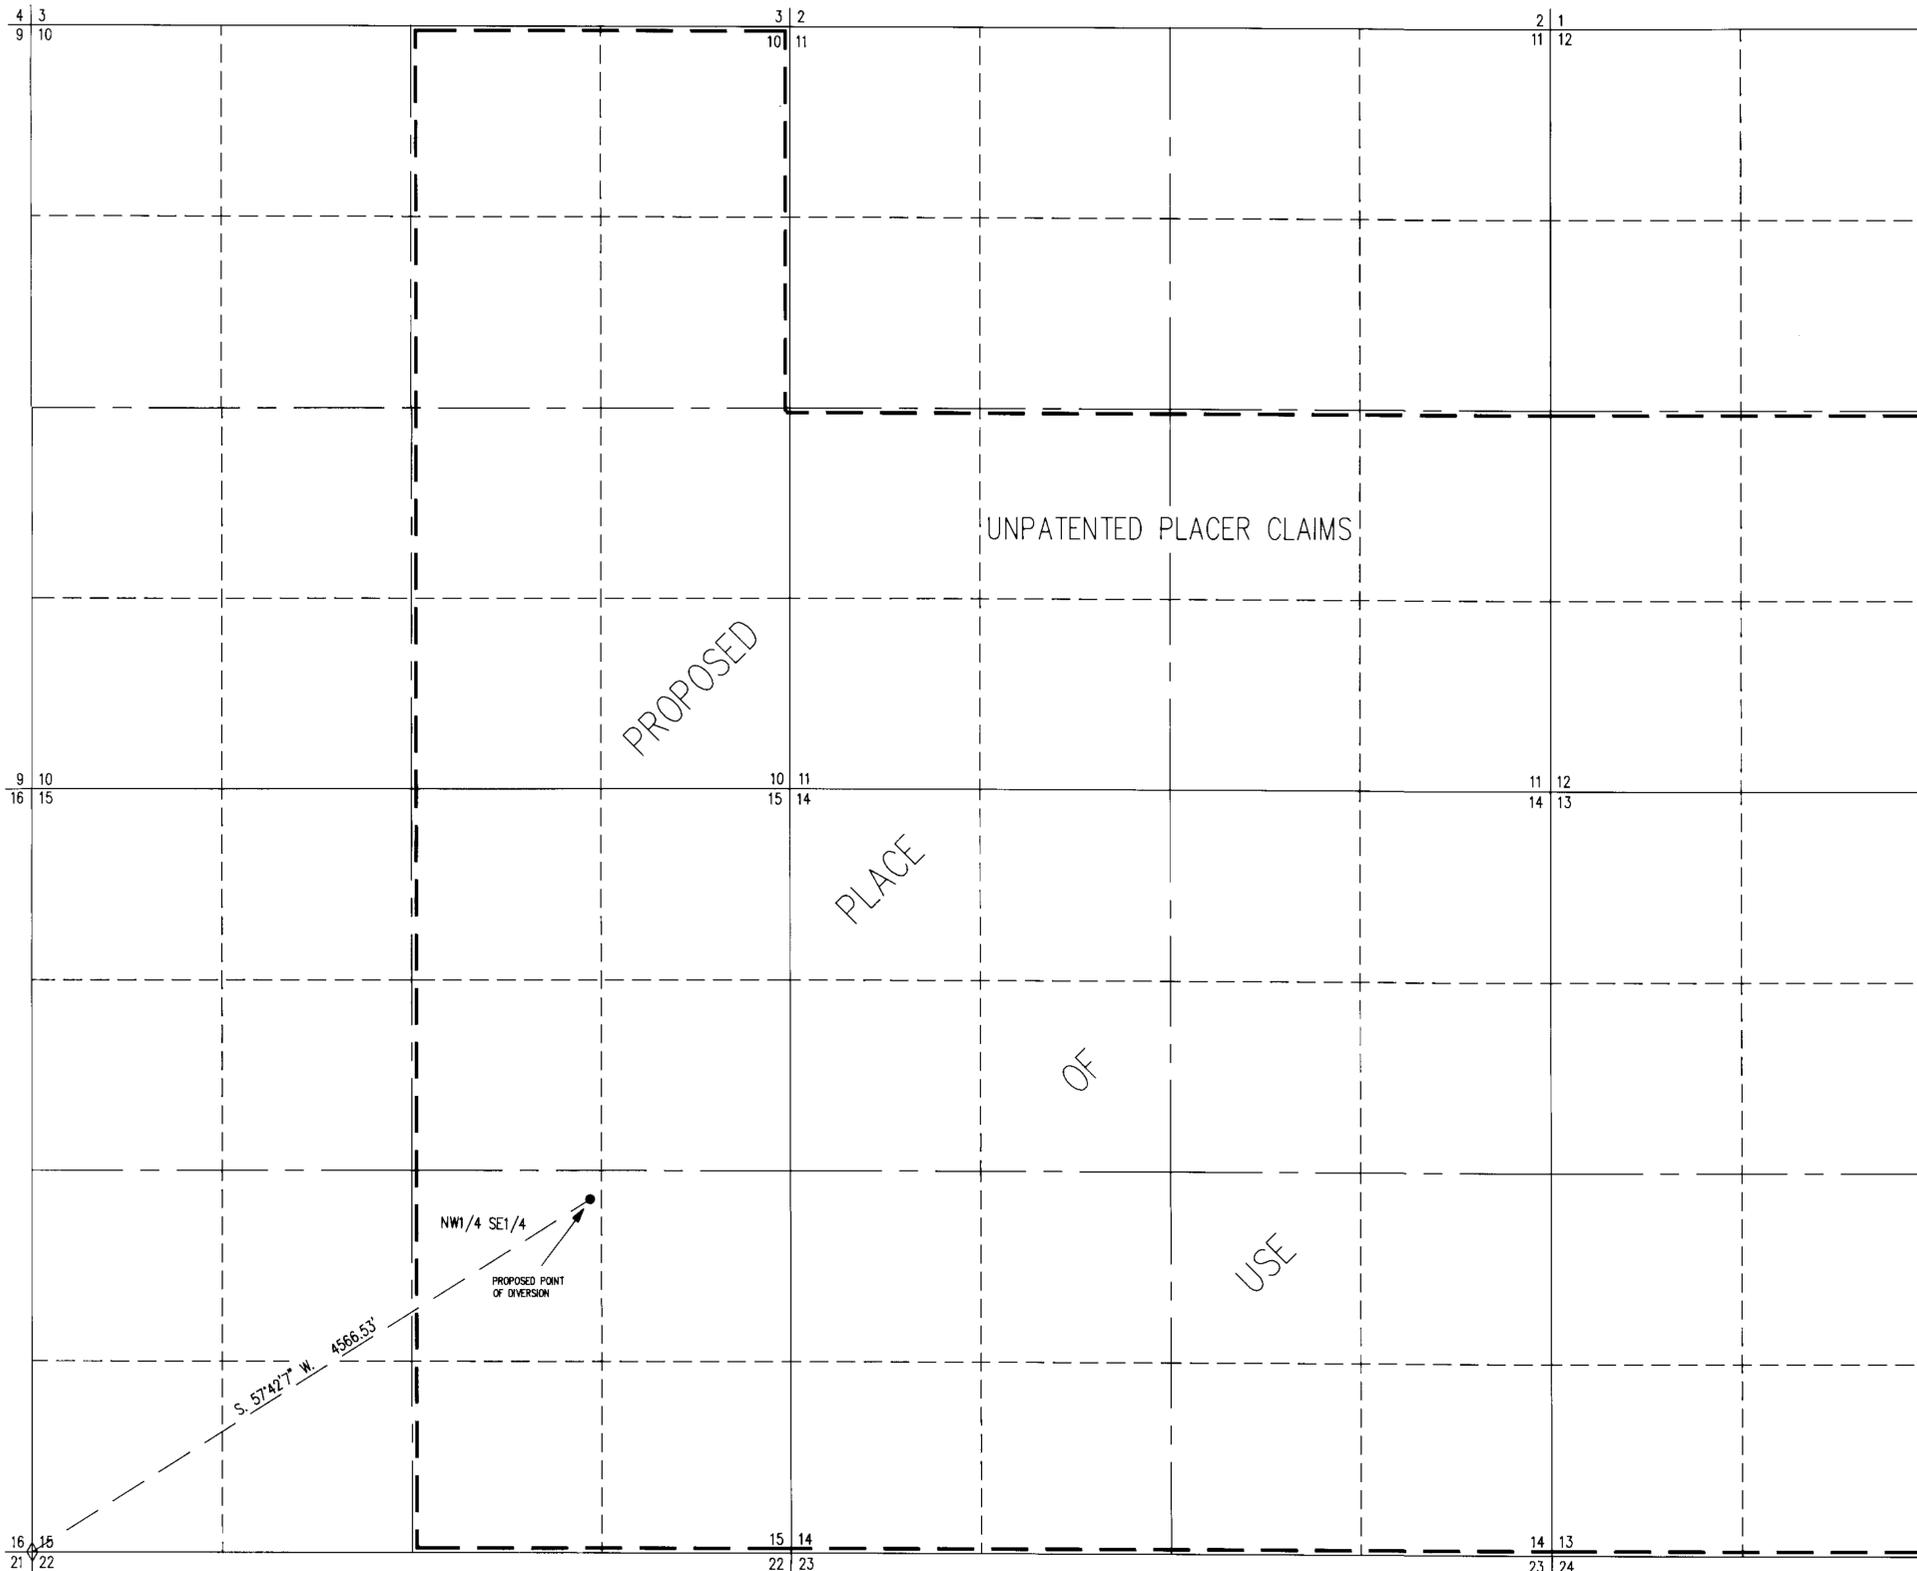


STATE OF NEVADA }  
COUNTY OF WHITE PINE }

I, Richard W. Forman, being first duly sworn, depose and say that this map, consisting of 1 sheet, has been correctly drawn to the designated scale from field notes of a survey made under my supervision and direction, on the 29th day of November, 1989; that it truly and correctly represents the proposed location and extent of the works used to divert water from underground sources, in White Pine County, by Sophie C. Clark for mining, milling and domestic purposes. That the proposed point of diversion and return, the location of the mine, the approximate size and capacity of the diverting channel, and the location and names of all other works or streams which are crossed by or connected with said works, are fully and correctly designated hereon.

*Richard W. Forman*  
State Water Right Surveyor

Subscribed and sworn to before me  
this 7th day of December, 1989.  
*Renee E. Knutson*  
Notary Public in and for White Pine County, Nevada.

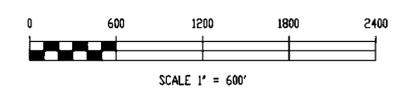

53911

MAP TO ACCOMPANY  
APPLICATION TO APPROPRIATE WATER  
FOR MINING, MILLING & DOMESTIC PURPOSES  
BY SOPHIE C. CLARK  
FROM UNDERGROUND SOURCES

**FILED**  
DEC 18 1989  
STATE ENGINEER'S OFFICE

PREPARED BY  
BOUNDY & FORMAN  
ELY, NEVADA  
NOVEMBER, 1989.

53911