


T.16 N., R.63 E., M.D.B. & M.

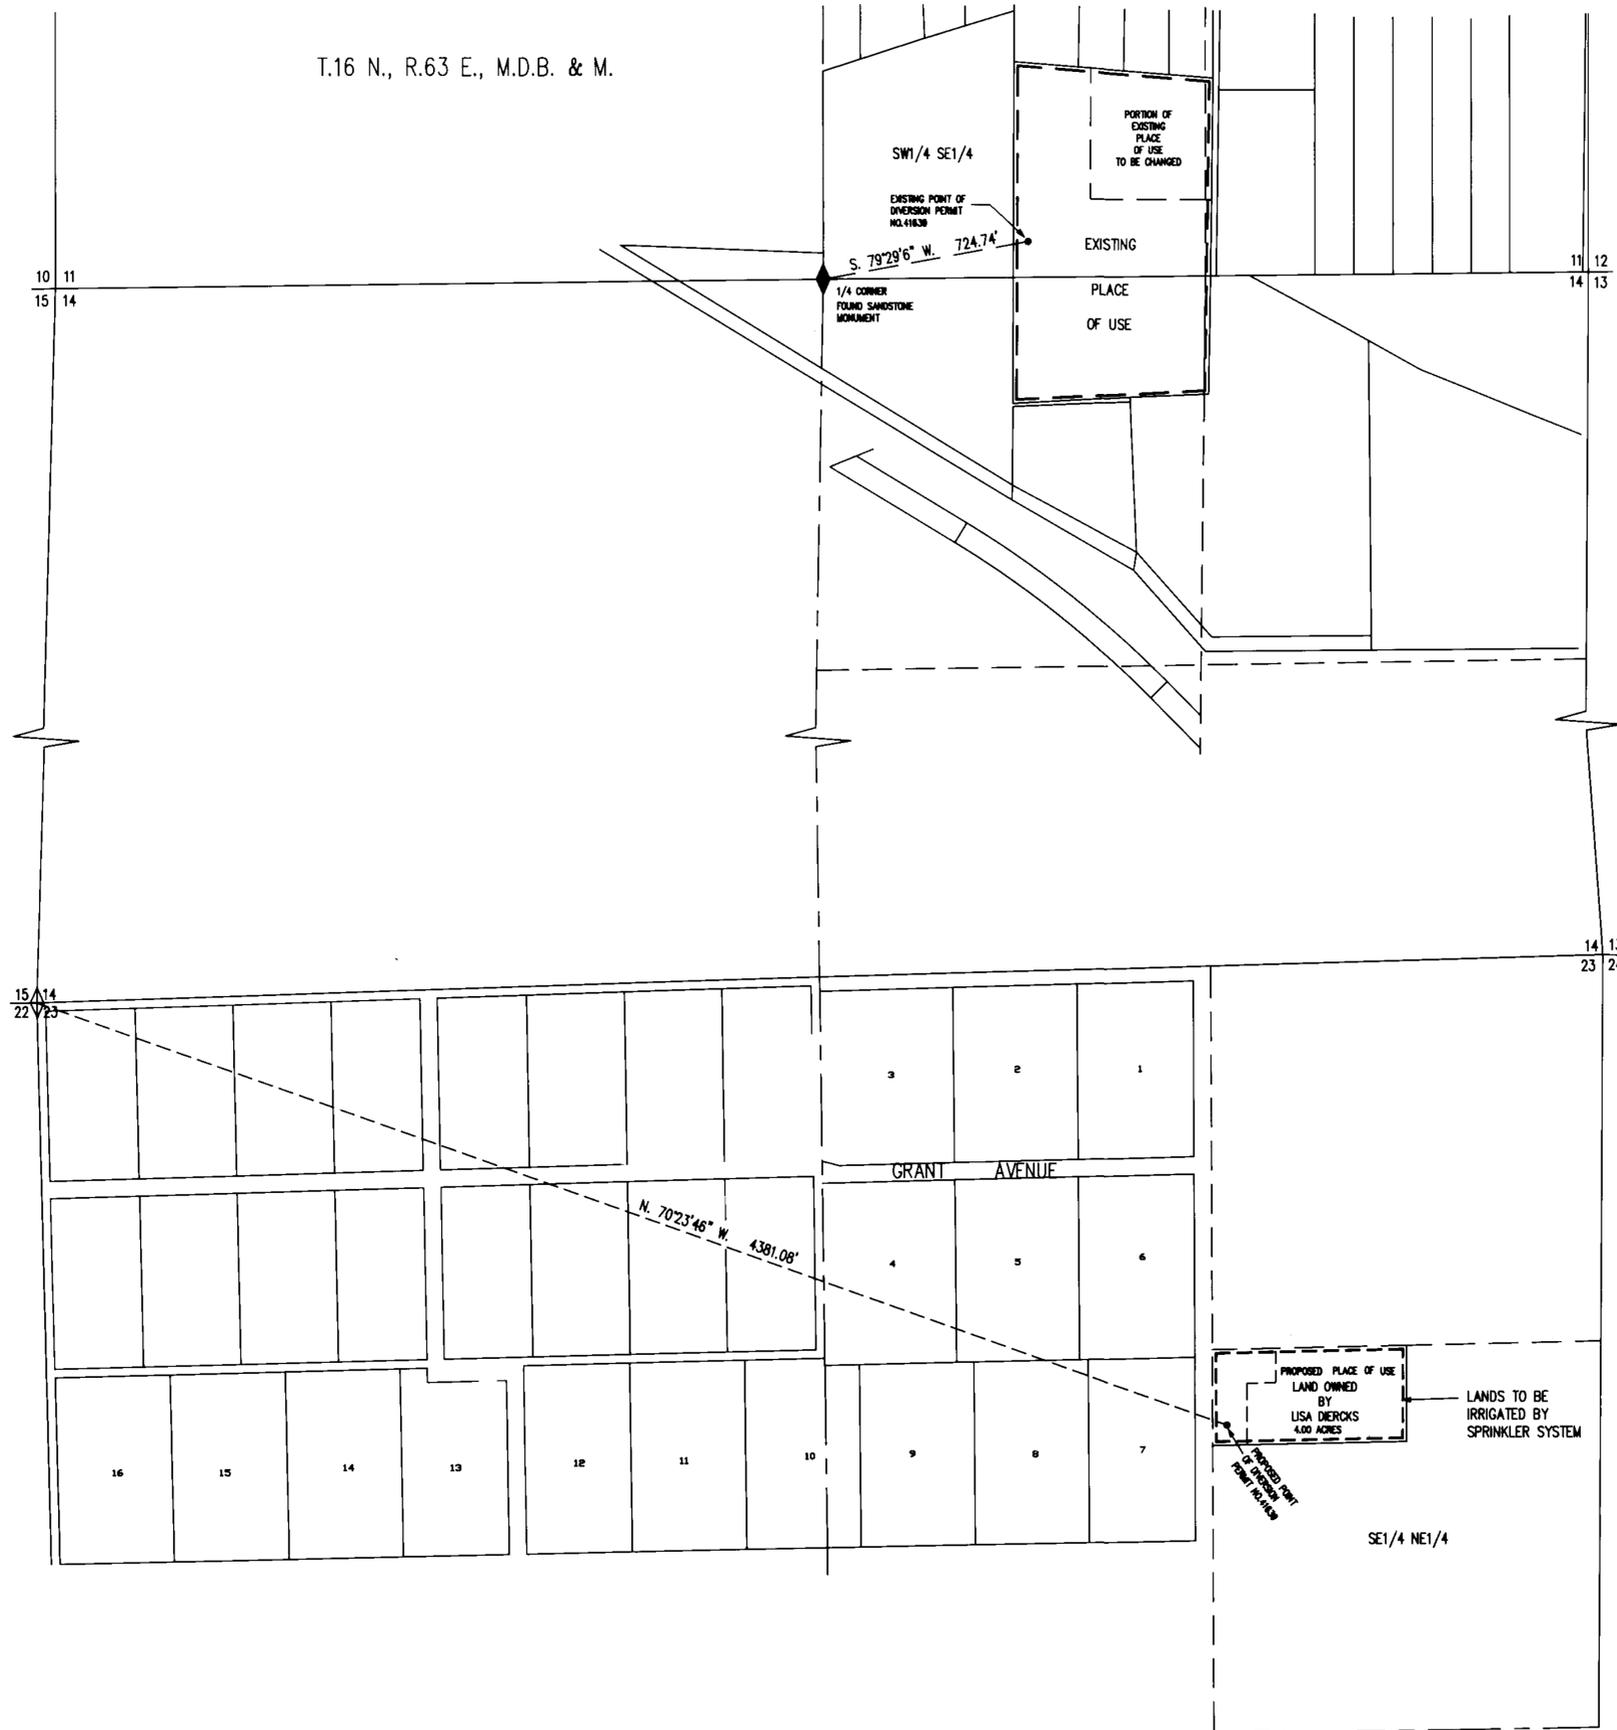

BASE OF BEARING BY SOLAR OBSERVATION

STATE OF NEVADA }
County of White Pine } ss.


I, Richard W. Forman, being first duly sworn, depose and say that this map, consisting of one sheet, has been correctly drawn to the designated scale from field notes of a survey made under my supervision and direction on the 25th day of August, 1989; that it truly and correctly represents the proposed location and extent of the works used to divert water from underground sources, in White Pine County, by Lisa Diercks for irrigation and domestic purposes. That the proposed point of diversion, the approximate location and size of the diverting channel, all reservoirs or basins, the location and names of all other works which will cross or connect with the proposed works, and the boundary of all lands, showing by 40-acre subdivisions the areas proposed to be irrigated, are fully and correctly designated thereon.

Richard W. Forman
State Water Right Surveyor

Subscribed and sworn to before me this 22nd day of September, 1989.
Renee E. Knutson
Notary Public in and for White Pine County, Nevada.



*Existing point of diversion
Proposed point of diversion*

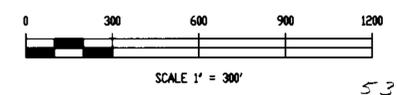

53914

MAP TO ACCOMPANY APPLICATION
TO CHANGE A PORTION OF THE POINT OF DIVERSION
AND A PORTION OF THE PLACE OF USE
UNDER PERMIT NO. 41639
FOR IRRIGATION & DOMESTIC PURPOSES
BY LISA DIERCKS
FROM UNDERGROUND SOURCES

FILED
OCT 5 1989
STATE ENGINEER'S OFFICE

SURVEYED & MAPPED
BY
BOUNDY & FORMAN, INC.
ELY, NEVADA
SEPTEMBER, 1989

57251 53914