


T.16 N., R.63 E., M.D.B. & M.



BASE OF BEARING BY  
SOLAR OBSERVATION

10 11  
15 14

11 12  
14 13

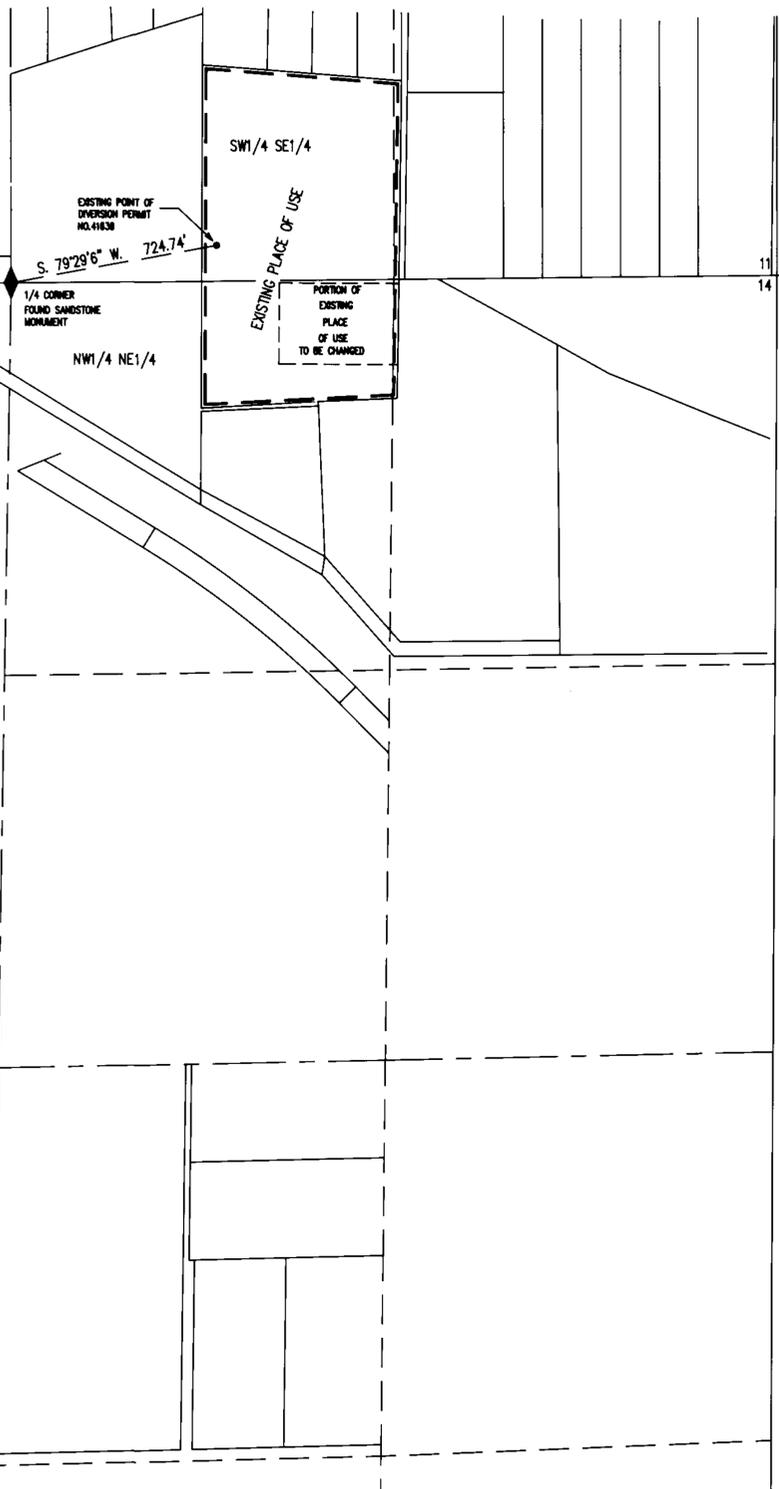




STATE OF NEVADA }  
County of White Pine } ss.

I, Richard W. Forman, being first duly sworn, depose and say that this map, consisting of one sheet, has been correctly drawn to the designated scale from field notes of a survey made under my supervision and direction on the 25th day of August, 1989; that it truly and correctly represents the proposed location and extent of the works used to divert water from underground sources, in White Pine County, by Douglas L. and Diane Dautre for irrigation and Domestic purposes. That the proposed point of diversion, the approximate location and size of the diverting channel, all reservoirs or basins, the location and names of all other works which will cross or connect with the proposed works, and the boundary of all lands, showing by 40-acre subdivisions the areas proposed to be irrigated, are fully and correctly designated thereon.

*Richard W. Forman*  
State Water Right Surveyor

Subscribed and sworn to before me this 22<sup>nd</sup> day of September, 1989.

*Renée E. Knutson*  
Notary Public in and for White Pine County, Nevada.

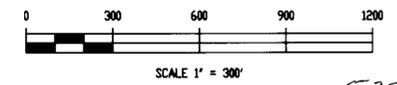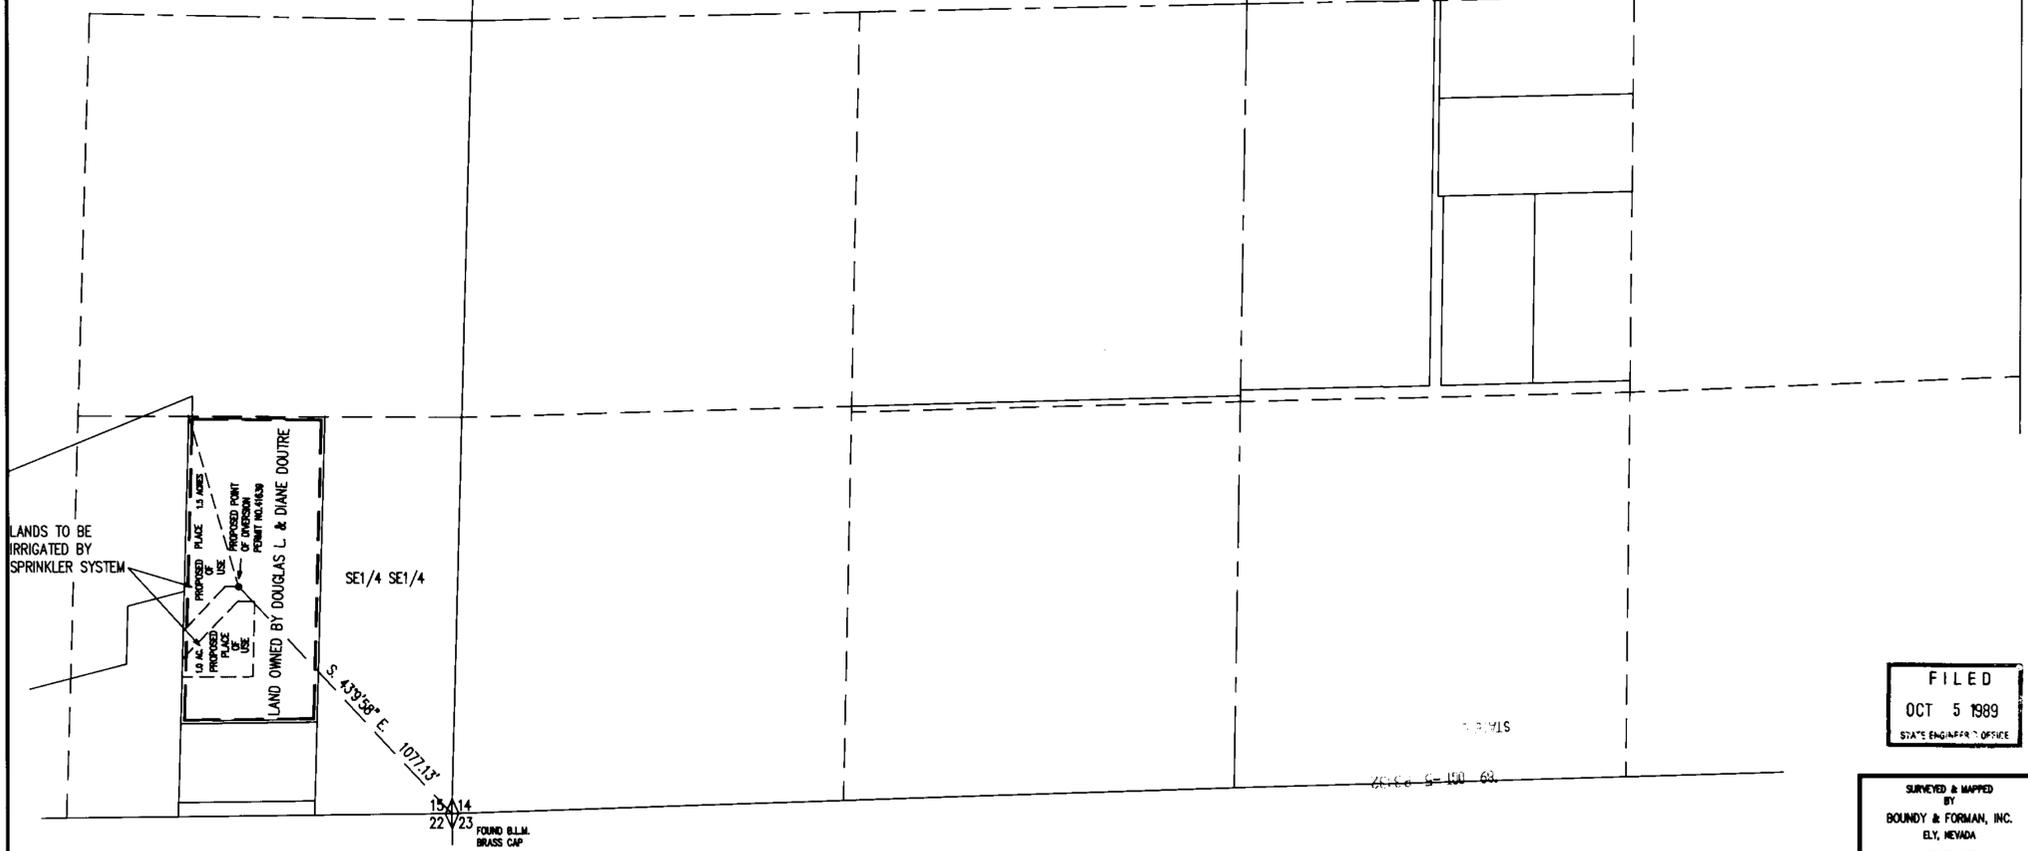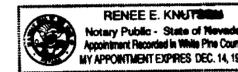

53915

FILED  
OCT 5 1989  
STATE ENGINEER'S OFFICE

SURVEYED & MAPPED  
BY  
BOUNDY & FORMAN, INC.  
ELY, NEVADA  
AUGUST, 1989

MAP TO ACCOMPANY APPLICATION  
TO CHANGE A PORTION OF THE POINT OF DIVERSION  
AND A PORTION OF THE PLACE OF USE  
UNDER PERMIT NO. 41639  
FOR IRRIGATION & DOMESTIC PURPOSES  
BY DOUGLAS L. & DIANE DOUTRE  
FROM UNDERGROUND SOURCES

53915