


NE 1/4 SE 1/4 SECTION 9, T.20S., R.60E. M.D.B. & M., CLARK COUNTY, NEVADA

SW 1/4 SE 1/4 SECTION 30, T.20S., R.61E. M.D.B. & M., CLARK COUNTY, NEVADA

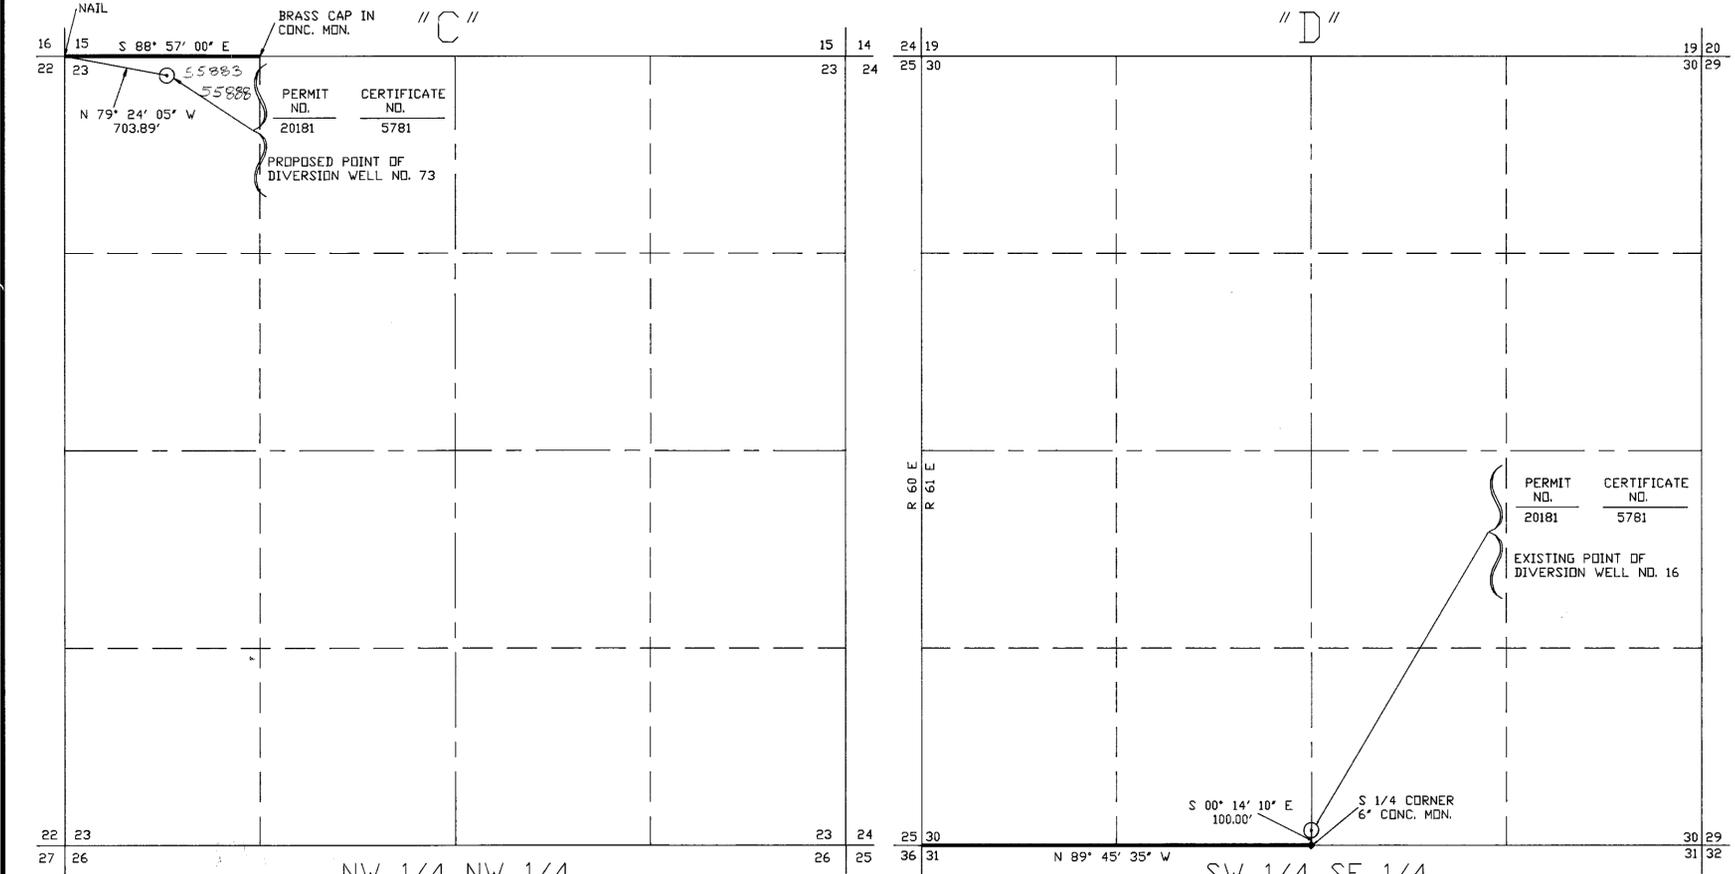


NW 1/4 NW 1/4 SECTION 23, T.20S., R.60E. M.D.B. & M., CLARK COUNTY, NEVADA

SW 1/4 SE 1/4 SECTION 30, T.20S., R.61E. M.D.B. & M., CLARK COUNTY, NEVADA

**BASIS OF BEARINGS**

APPLICATION NO. 5782 - BASED ON MAPS TO ACCOMPANY APPLICATIONS N 00° 50' 00" W - BEING THE EASTERLY LINE OF THE SE 1/4 SECTION 9, T. 20 S., R. 60 E., MDB&M, AS SHOWN ON RECORD OF SURVEY, FILE 30, PAGE 27 RECORDED IN THE CLARK COUNTY RECORDERS OFFICE, CLARK COUNTY, NEVADA, AND AS SHOWN ON MAP TO ACCOMPANY APPLICATION TO CHANGE THE POINT OF DIVERSION AND PLACE OF USE.

APPLICATION NO. 5781 - BASED ON MAPS TO ACCOMPANY APPLICATIONS S 88° 57' 00" E - BEING THE NORTHERLY LINE OF THE NW 1/4 NW 1/4 OF SECTION 23, T. 20 S., R. 60 E., MDB&M, AS SHOWN IN OFFICIAL PLAT MAP OF ARTESIAN BELT ACRES, BOOK 2, PAGE 3 RECORDED IN THE CLARK COUNTY RECORDERS OFFICE, CLARK COUNTY, NEVADA, AND AS SHOWN ON MAP TO ACCOMPANY APPLICATION TO CHANGE THE POINT OF DIVERSION AND PLACE OF USE.

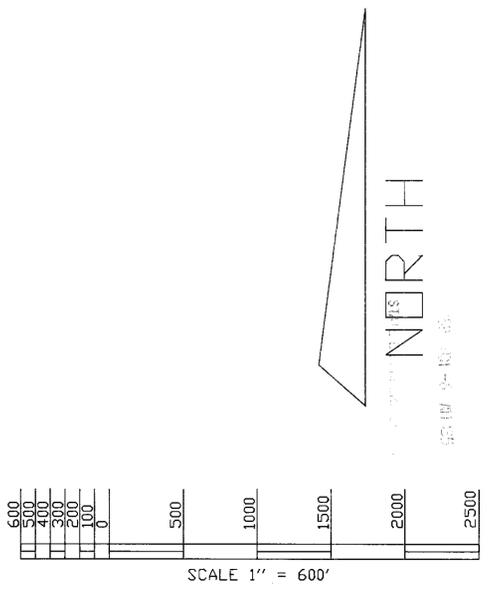

MAP TO ACCOMPANY APPLICATIONS TO CHANGE THE POINT OF DIVERSION AND PLACE OF USE OF PERMIT NOS. 20182 AND 20181.

APPLICANT: LAS VEGAS VALLEY WATER DISTRICT  
 PLACE OF USE: CLARK COUNTY, NEVADA  
 MANNER OF USE: MUNICIPAL AND DOMESTIC

DRAWN BY: RCP  
 DATE: 09-06-89  
 FN: WELL2

FILED  
 OCT 6 1989  
 STATE ENGINEER'S OFFICE

SHEET 2 OF 3

86711 86710 80248 80245 60781 60766 55888 55883 55881 55890 53920 53919

File Under 53918 Page 2