


T 1 N, R 67 E, M. D. B. & M.

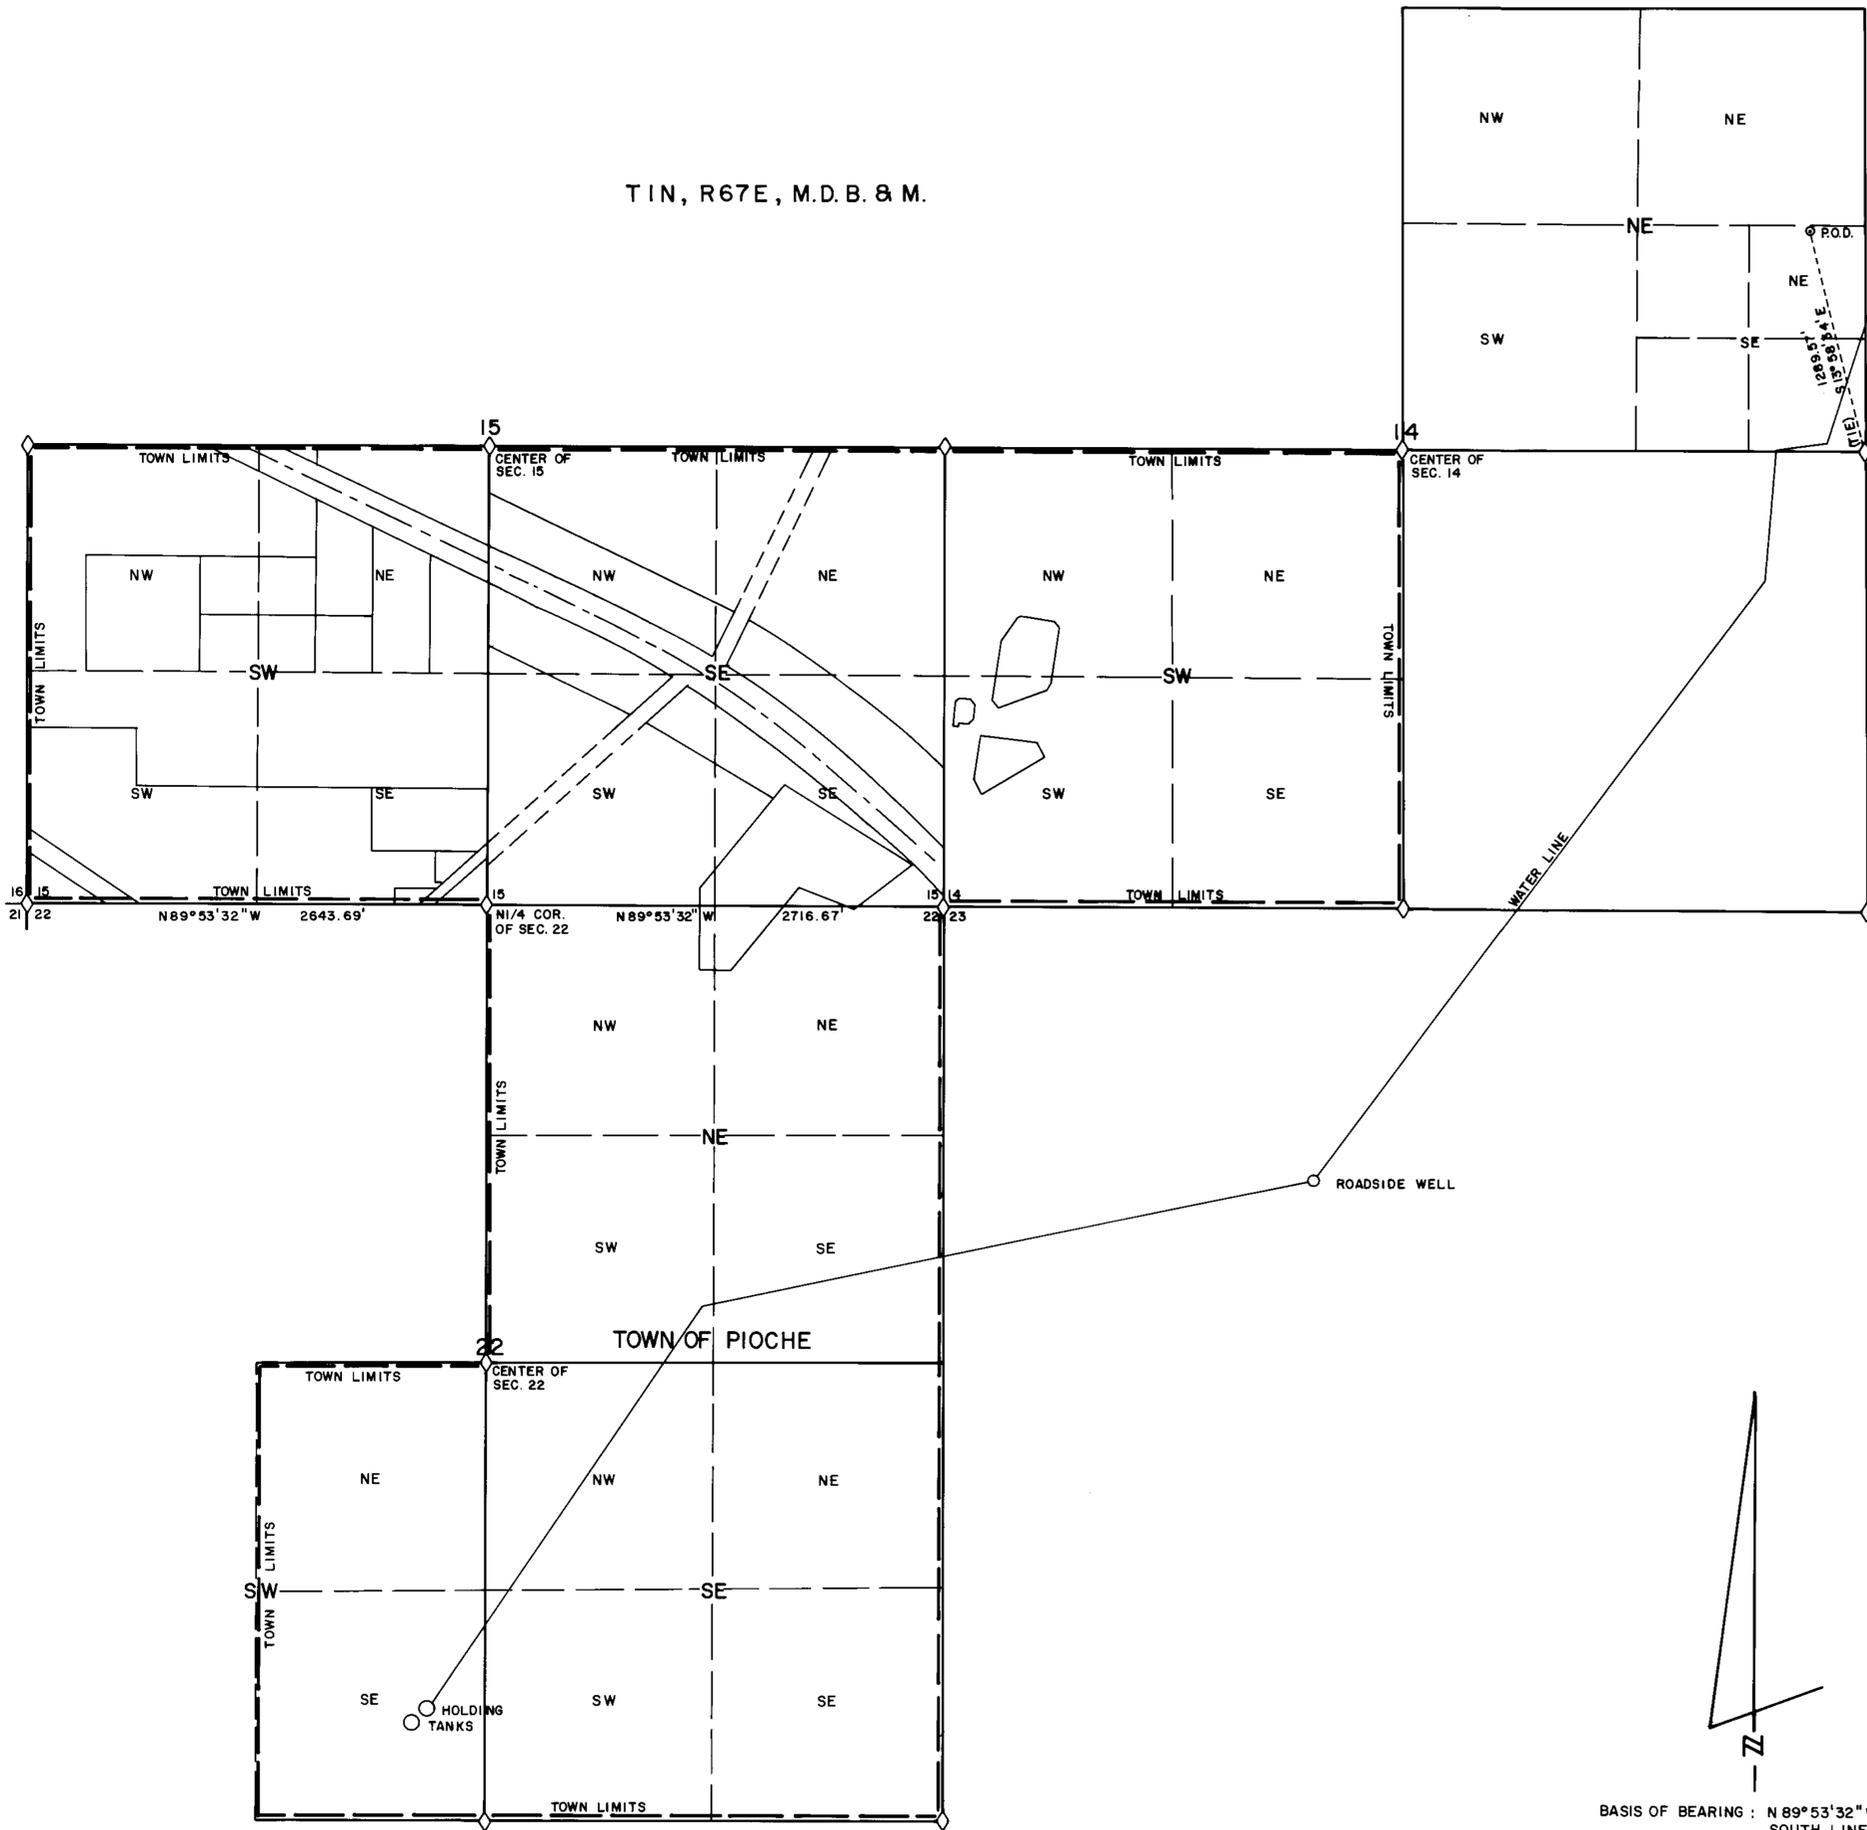

SPIKE IN PAVEMENT  
E1/4 SEC. 14  
T1N, R67E, M.D.B. & M.

**SURVEYOR'S STATEMENT**

STATE OF NEVADA  
COUNTY OF LINCOLN ss

I, Frank C. Hulse, being first duly sworn, depose and say that this map consisting of one sheet has been correctly drawn to the designated scale from field notes of a survey made by me on September 16th, 1989; that it truly and correctly represents the proposed location and works used to divert water from an underground source in Lincoln County, Nevada, by Pioche Public Utilities, Town of Pioche, County of Lincoln for a municipality. Place of use being 40 acre subdivisions shown within heavy dashed lines ————.






*Frank C. Hulse*  
Frank C. Hulse, Nev. No. 722  
State Water Right Surveyor

Subscribed and sworn to before me this 23 day of January, 1990. Notary Public in and for Lincoln County, Nevada.

*Alyson Hammond*  
Alyson Hammond  
Notary Public

My appointment expires 1991

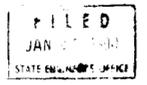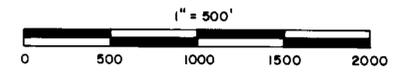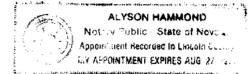

BASIS OF BEARING: N 89° 53' 32" W  
SOUTH LINE SECTION 15,  
T1N, R67E, M. D. B. & M.

53930  
MAP TO ACCOMPANY APPLICATION NO. 53930 TO APPROPRIATE WATER FOR MUNICIPAL PURPOSES BY PIOCHE PUBLIC UTILITIES, TOWN OF PIOCHE, COUNTY OF LINCOLN FROM AN UNDERGROUND SOURCE.  
FRANK C. HULSE/s.f. JAN. 1990