

STATE OF NEVADA  
COUNTY OF HUMBOLDT

I, JOHN H. MILTON III, being first duly sworn, depose and say that this map has been correctly drawn to the designated scale from field notes of a survey made by me or under my supervision during October, 1989; that it truly and correctly represents the proposed location and extent of the works used to divert water from underground in Humboldt County, by Grovada Improvement District, for Municipal purposes. That the proposed point of diversion, the approximate location and size of the diverting channel, all reservoirs or basins, the location and names of all other works which will cross or connect with the proposed works, and the boundary of all lands, showing by 40-acre subdivisions the areas in the proposed place of use, are fully and correctly designated thereon.


  
John H. Milton III, Surveyor No. 573  
11-22-89

Subscribed and sworn to before me this 22<sup>nd</sup> day of November 1989.

*Helen F. Hemmert*  
Notary Public

  
HELEN F. HEMMERT  
Notary Public - State of Nevada  
Appointment Recorded in Humboldt County  
MY APPOINTMENT EXPIRES FEB. 17, 1992

  
T. 43 N., R. 37 E.  
M.D.B. & M.

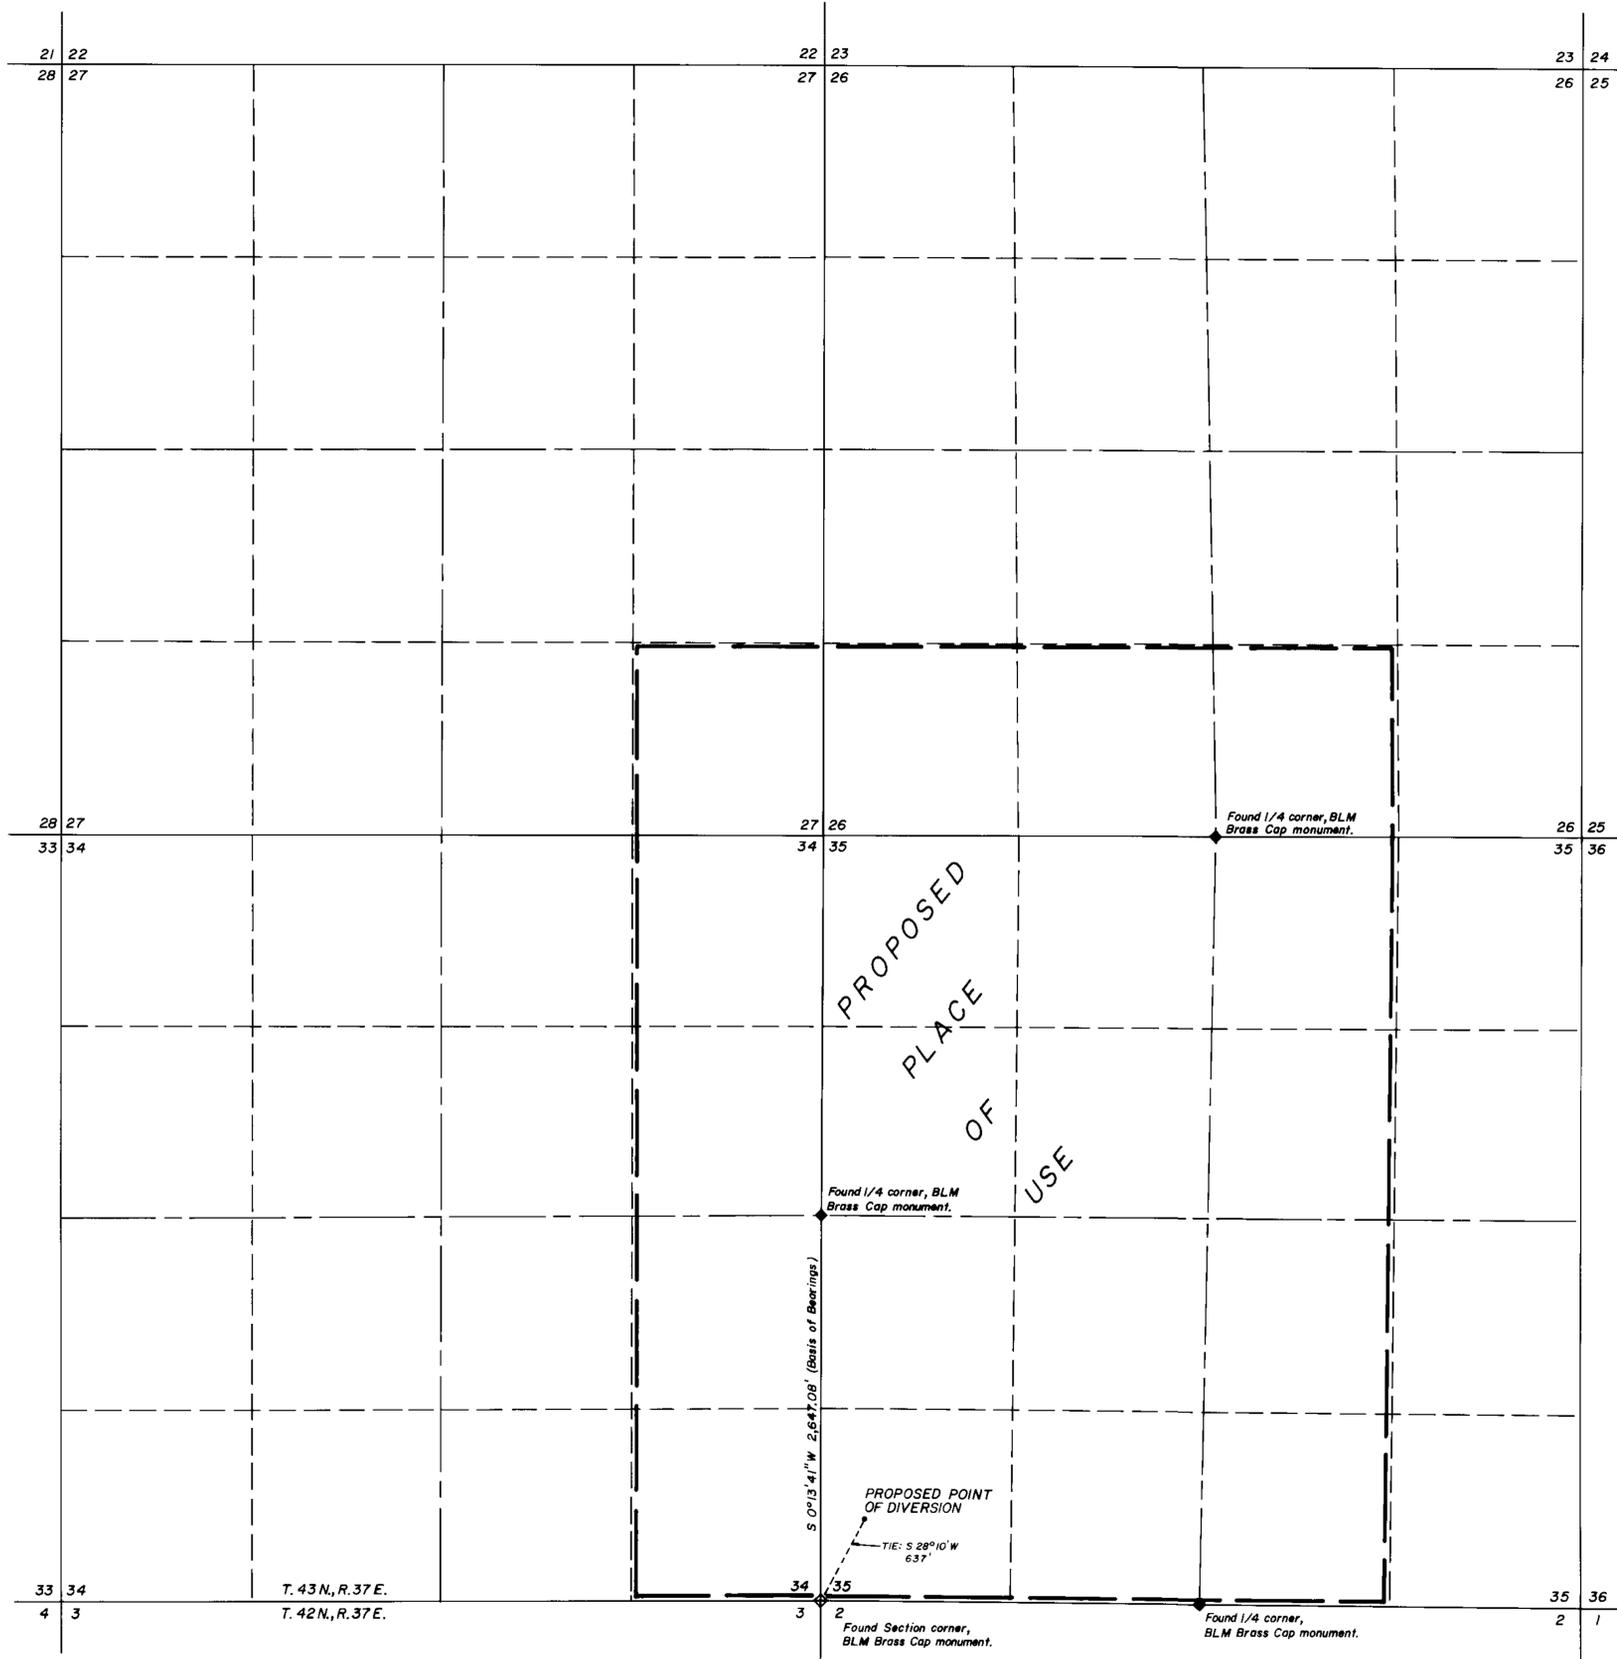

STATE ENGINEER  
89 NOV 27 P2:28

SCALE: 1" = 600'  
0 600' 1200' 1800' 2400'

FILED  
NOV 27 1989  
STATE ENGINEER'S OFFICE

53936  
MAP  
TO ACCOMPANY APPLICATION  
TO APPROPRIATE WATER  
BY GROVADA IMPROVEMENT DISTRICT  
FOR MUNICIPAL PURPOSES  
FROM AN UNDERGROUND SOURCE  
IN HUMBOLDT COUNTY, NEVADA

Desert-Mountain Inc.  
Land and Water Right Surveyors  
148 West Second Street  
Winnemucca, Nevada 89445  
702 623-4414

53936