

SURVEYOR'S CERTIFICATE

STATE OF NEVADA )  
 COUNTY OF WASHOE ) S.S.

I, MICHAEL D. BUSCHELMAN, being first duly sworn, depose and say that this map, consisting of one sheet, has been correctly drawn to the designated scale from field notes of a survey made under my supervision and the direction of Harry R. Ericson, Water Rights Surveyor No. 332, on or before February 15, 1990. That it correctly represents the location of the proposed point of diversion from an underground source in Nye County, Nevada, by the Las Vegas Valley Water District for municipal and domestic use. I further state that the proposed point of diversion shown on this map was furnished by the Las Vegas Valley Water District under the signature of Alan F. Walter, Chief Engineer and Water Rights Surveyor. The position of the reference corner shown on this map was derived from Loran-C navigation equipment with adjustments to conform with the 1927 North American Datum as utilized by U.S.G.S. quad maps and transformed to Nevada State Plane Coordinates, Central Zone. The position of the section lines shown on this map were established by transforming B.L.M. survey plats to State Plane Coordinates.

*Michael D. Buschelman*  
 STATE WATER RIGHT SURVEY NO. 792



APPLICATION NO. 53984  
 LATITUDE: 37°54.78'  
 LONGITUDE: 116°19.92'  
 X = 596545  
 Y = 1151547  
 PROPOSED POINT OF DIVERSION  
 WELL NO.156-1R  
 NW 1/4 OF NE 1/4 SECTION 25  
 T.1N., R.50E., M.D.M.  
 NYE COUNTY  
 NEVADA


TOWNSHIP 1 NORTH, RANGE 55 EAST, M.D.M.  
 LINCOLN COUNTY, NEVADA

Subscribed and sworn to before me  
 this 15 day of February, 1990

*Kim M. Jorgensen*  
 Notary Public in and for said  
 County and State



My appointment expires on Feb. 21, 19 93

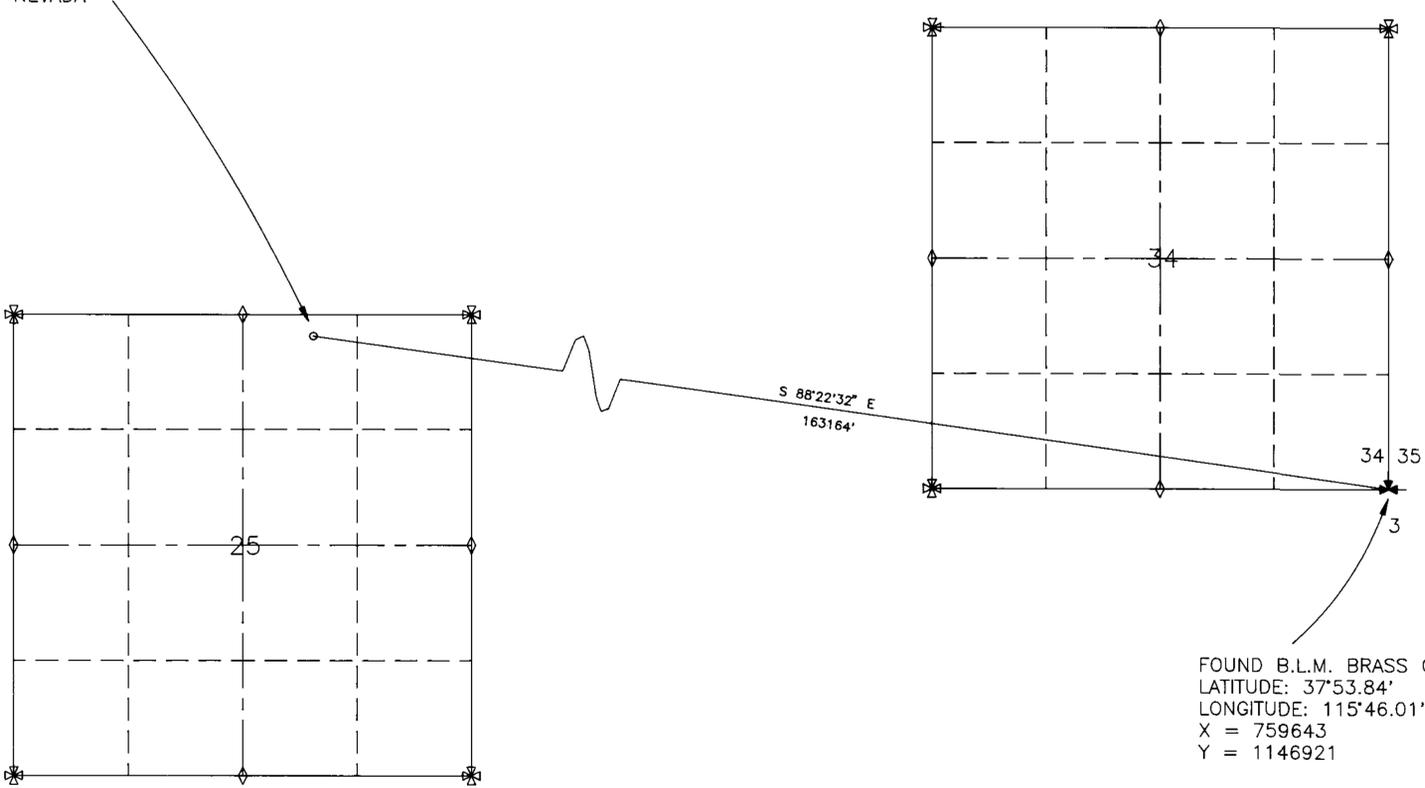


BASIS OF BEARINGS:

NEVADA STATE PLANE COORDINATE SYSTEM, CENTRAL ZONE  
 AS DERIVED FROM LATITUDE AND LONGITUDE READINGS  
 FROM LORAN-C NAVIGATION EQUIPMENT AND WITH  
 ADJUSTMENTS TO CONFORM WITH U.S.G.S. QUAD MAPS.

TOWNSHIP 1 NORTH, RANGE 50 EAST, M.D.M.  
 NYE COUNTY, NEVADA

FILED  
 MAR 22 1990  
 STATE ENGINEER'S OFFICE

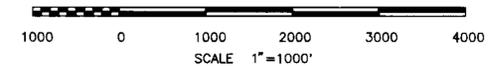

LEGEND:

- ✱ FOUND SECTION CORNER AS NOTED
- ◆ FOUND 1/4 SECTION CORNER AS NOTED
- ✱ COMPUTED SECTION CORNER
- ◇ COMPUTED 1/4 SECTION CORNER
- PROPOSED POINT OF DIVERSION

MAP TO ACCOMPANY APPLICATION FOR PERMIT TO APPROPRIATE THE PUBLIC WATERS OF THE STATE OF NEVADA, FROM AN UNDERGROUND SOURCE IN HOT CREEK VALLEY GROUND WATER BASIN NYE COUNTY, NEVADA

APPLICATION NO. 53984

APPLICANT: LAS VEGAS VALLEY WATER DISTRICT  
 PLACE OF USE: CLARK, LINCOLN, NYE, AND WHITE PINE COUNTIES.  
 MANNER OF USE: MUNICIPAL AND DOMESTIC

SHEET  
1  
 OF  
1