

SURVEYOR'S CERTIFICATE

STATE OF NEVADA)
) S.S.
 COUNTY OF WASHOE)

I, MICHAEL D. BUSCHELMAN, being first duly sworn, depose and say that this map, consisting of one sheet, has been correctly drawn to the designated scale from field notes of a survey made under my supervision and direction on or before January 30, 1990. That it correctly represents the location of the proposed point of diversion from an underground source in White Pine County, Nevada, by the Las Vegas Valley Water District for municipal and domestic use. I further state that the proposed point of diversion shown on this map was furnished by the Las Vegas Valley Water District under the signature of Alan F. Walter, Chief Engineer and Water Rights Surveyor. The position of the reference corner shown on this map was derived from Loran-C navigation equipment with adjustments to conform with the 1927 North American Datum as utilized by U.S.G.S. quad maps and transformed to Nevada State Plane Coordinates, East Zone. The position of the section lines shown on this map were established by transforming B.L.M. survey plats to State Plane Coordinates.

Michael D. Buschelman
 STATE WATER RIGHT SURVEYOR NO. 792




Subscribed and sworn to before me
 this 30th day of January, 1990

Lynn E. Walters
 Notary Public in and for said
 County and State



My appointment expires on 11/18 19 92

TOWNSHIP 11 NORTH, RANGE 70 EAST, M.D.M.
 WHITE PINE COUNTY, NEVADA

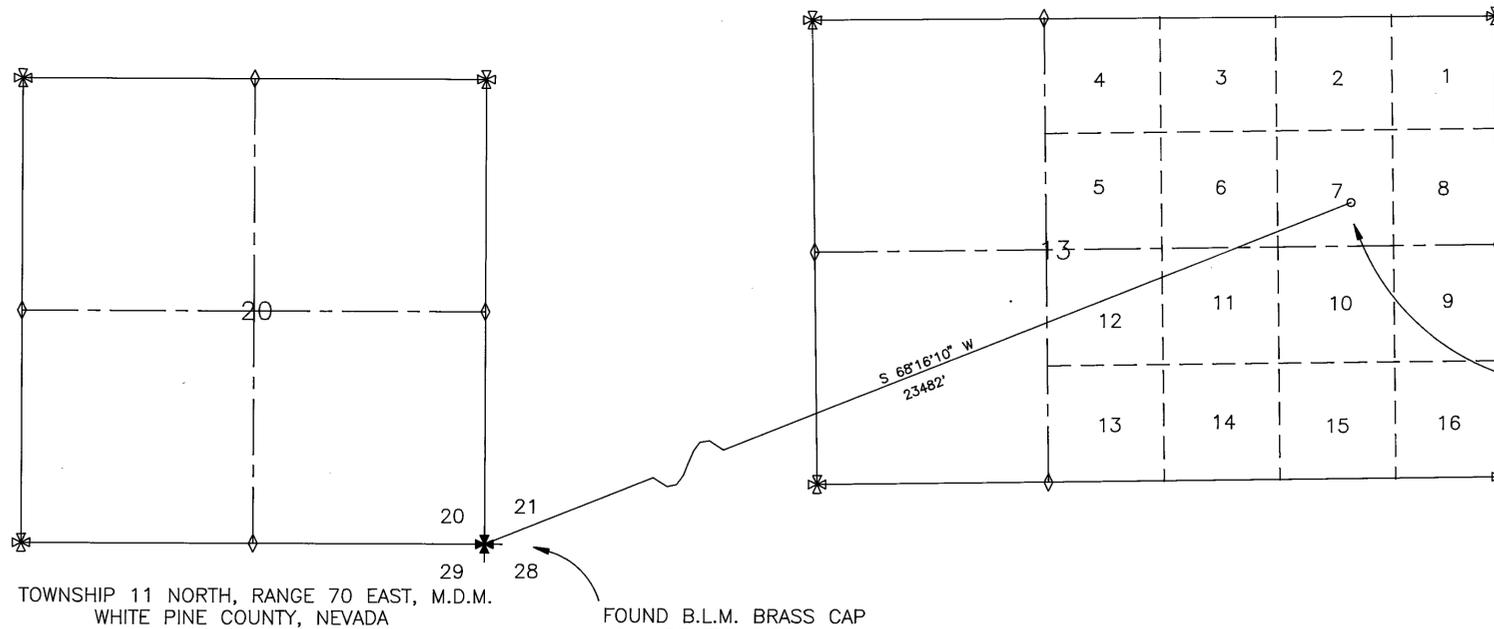


BASIS OF BEARINGS:

NEVADA STATE PLANE COORDINATE SYSTEM, EAST ZONE
 AS DERIVED FROM LATITUDE AND LONGITUDE READINGS
 FROM LORAN-C NAVIGATION EQUIPMENT AND WITH
 ADJUSTMENTS TO CONFORM WITH U.S.G.S. QUAD MAPS.

APPLICATION NO. 54024
 LATITUDE: 38°49.62'
 LONGITUDE: 114°03.28'
 X = 935492
 Y = 1487841
 PROPOSED POINT OF DIVERSION
 WELL NO. 195-3A
 LOT 7 SECTION 13
 T.11N., R.70E., M.D.M
 WHITE PINE COUNTY
 NEVADA

FOUND B.L.M. BRASS CAP
 LATITUDE: 38°48.25'
 LONGITUDE: 114°07.90'
 X = 913679
 Y = 1479146

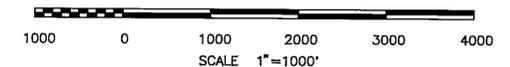

LEGEND:

- ✱ FOUND SECTION CORNER AS NOTED
- ◆ FOUND 1/4 SECTION CORNER AS NOTED
- ✱ COMPUTED SECTION CORNER
- ◇ COMPUTED 1/4 SECTION CORNER
- PROPOSED POINT OF DIVERSION



MAP TO ACCOMPANY APPLICATION FOR PERMIT TO APPROPRIATE THE PUBLIC WATERS OF THE STATE OF NEVADA, FROM AN UNDERGROUND SOURCE IN SNAKE VALLEY GROUND WATER BASIN, WHITE PINE COUNTY, NEVADA.

APPLICATION NO. 54024

APPLICANT: LAS VEGAS VALLEY WATER DISTRICT
 PLACE OF USE: CLARK, LINCOLN, NYE, AND WHITE PINE COUNTIES.
 MANNER OF USE: MUNICIPAL AND DOMESTIC

SHEET
 OF 1