





**STATE OF NEVADA } S.S.
CARSON CITY**

I, JAMES P. HADDAN, BEING FIRST DULY SWORN, DEPOSE AND SAY THAT THIS MAP, CONSISTING OF ONE SHEET, HAS BEEN CORRECTLY DRAWN TO THE DESIGNATED SCALE FROM FIELD NOTES OF A SURVEY MADE UNDER MY SUPERVISION ON THE 15th DAY OF DECEMBER, 1989; THAT IT TRULY REPRESENTS THE PROPOSED LOCATION AND EXTENT OF THE WORKS USED TO DIVERT WATER FROM UNDERGROUND SOURCES IN EUREKA COUNTY BY ATLAS GOLD MINING, INC. FOR MINING, MILLING AND DOMESTIC PURPOSES; THAT THE PROPOSED POINT OF DIVERSION, THE LOCATION AND NAMES OF ALL OTHER WORKS WHICH WILL CROSS OR CONNECT WITH THE EXISTING WORKS, AND THE BOUNDARY OF ALL LANDS, SHOWING BY 40 ACRE SUBDIVISIONS, THE AREAS WHERE THE WATER IS TO BE USED, ARE FULLY AND CORRECTLY DESIGNATED HEREON.

James P. Haddan
JAMES P. HADDAN, STATE WATER RIGHTS SURVEYOR NO. 575

SUBSCRIBED AND SWORN TO BEFORE ME THIS 19th DAY OF December, 1989.
A NOTARY PUBLIC IN AND FOR CARSON CITY, NEVADA.

Denise A. Alexander
NOTARY PUBLIC IN AND FOR CARSON CITY, NEVADA

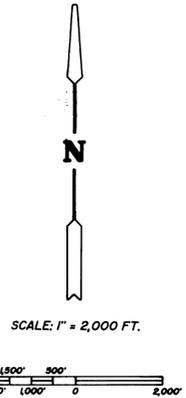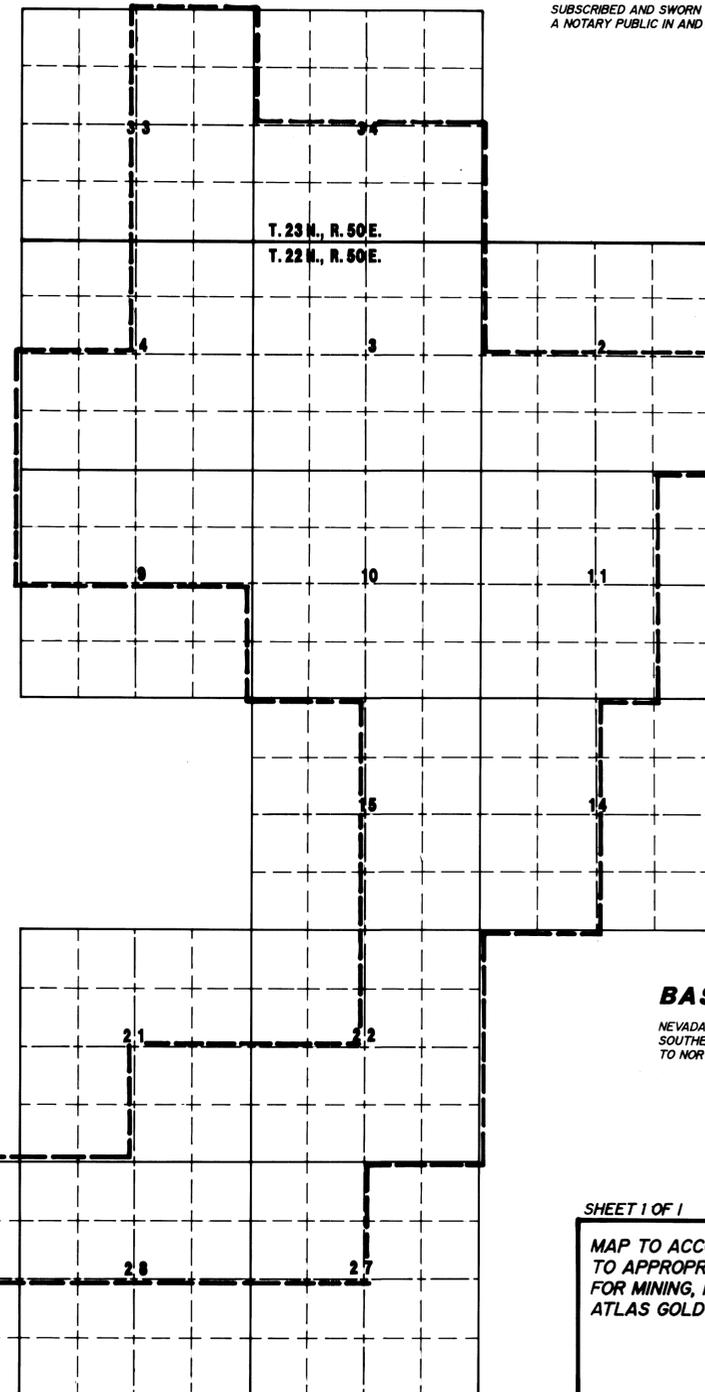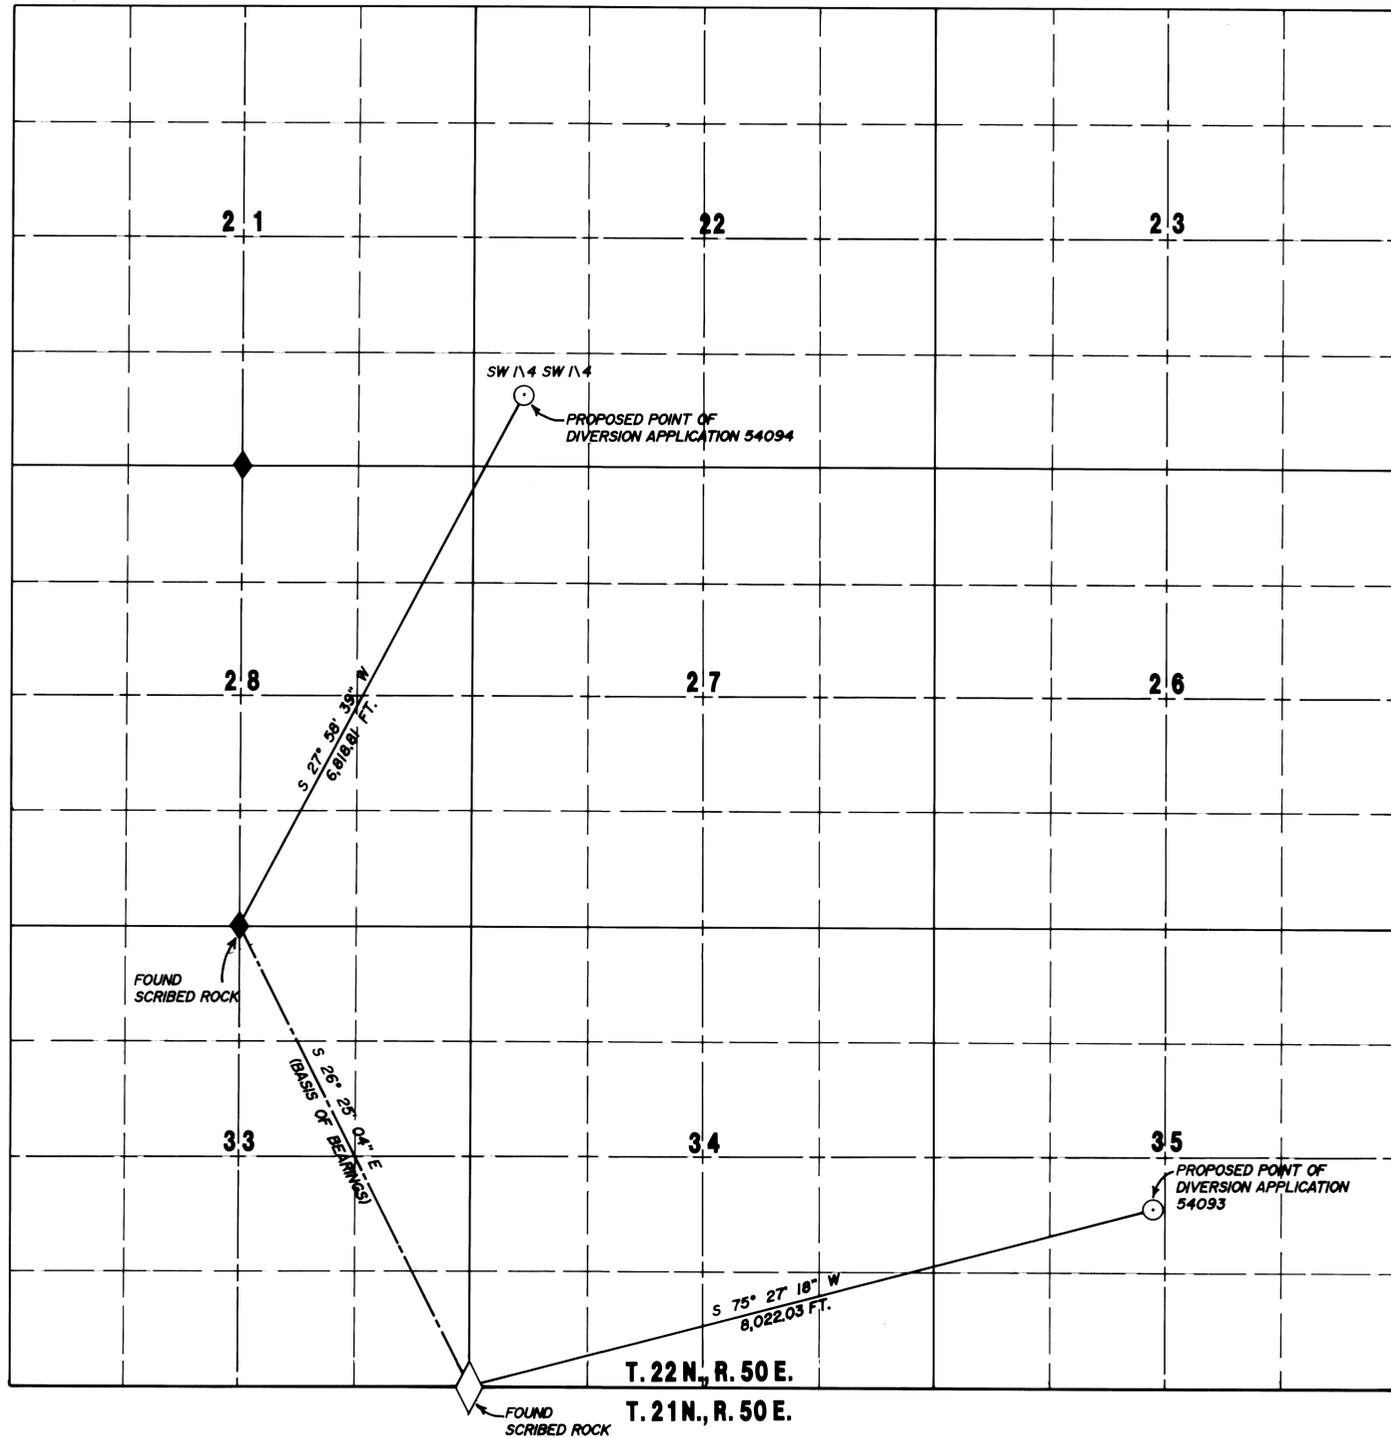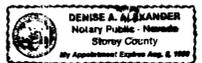

89 DEC 19 10:29

PROPOSED POINTS OF DIVERSION: PORTIONS OF T. 22 N., R. 50 E., M.D.B.&M.

BASIS OF BEARINGS:

NEVADA STATE PLANE COORDINATE SYSTEM; BEARING FROM SOUTHEAST CORNER SECTION 33, T. 22 N., R. 50 E., M.D.B.&M. TO NORTH 1/4 OF SAID SECTION 33 IS S 26° 25' 04\"/>

FILED
DEC 19 1989
STATE ENGINEER'S OFFICE

SHEET 1 OF 1
MAP TO ACCOMPANY APPLICATIONS 54093 AND 54094 TO APPROPRIATE WATER FROM UNDERGROUND SOURCES FOR MINING, MILLING AND DOMESTIC PURPOSES BY ATLAS GOLD MINING, INC. IN EUREKA COUNTY, NEVADA.

HADDAN ENGINEERING 300 HOT SPRINGS ROAD NO. 11
CARSON CITY, NEVADA 89706
(702) 883-6595

PROPOSED PLACE OF USE: PORTIONS OF T. 22 N., R. 49 E.; T. 22 N., R. 50 E. AND T. 23 N., R. 50 E., M.D.B.&M.

85593
85592
85591
85594
85584

85581 75995 75994 75993 75992 75991 75990 75989 75988 60286 60285 60284 60283 60282 60281 54094 54093