



BASIS OF BEARING BY SOLAR OBSERVATION

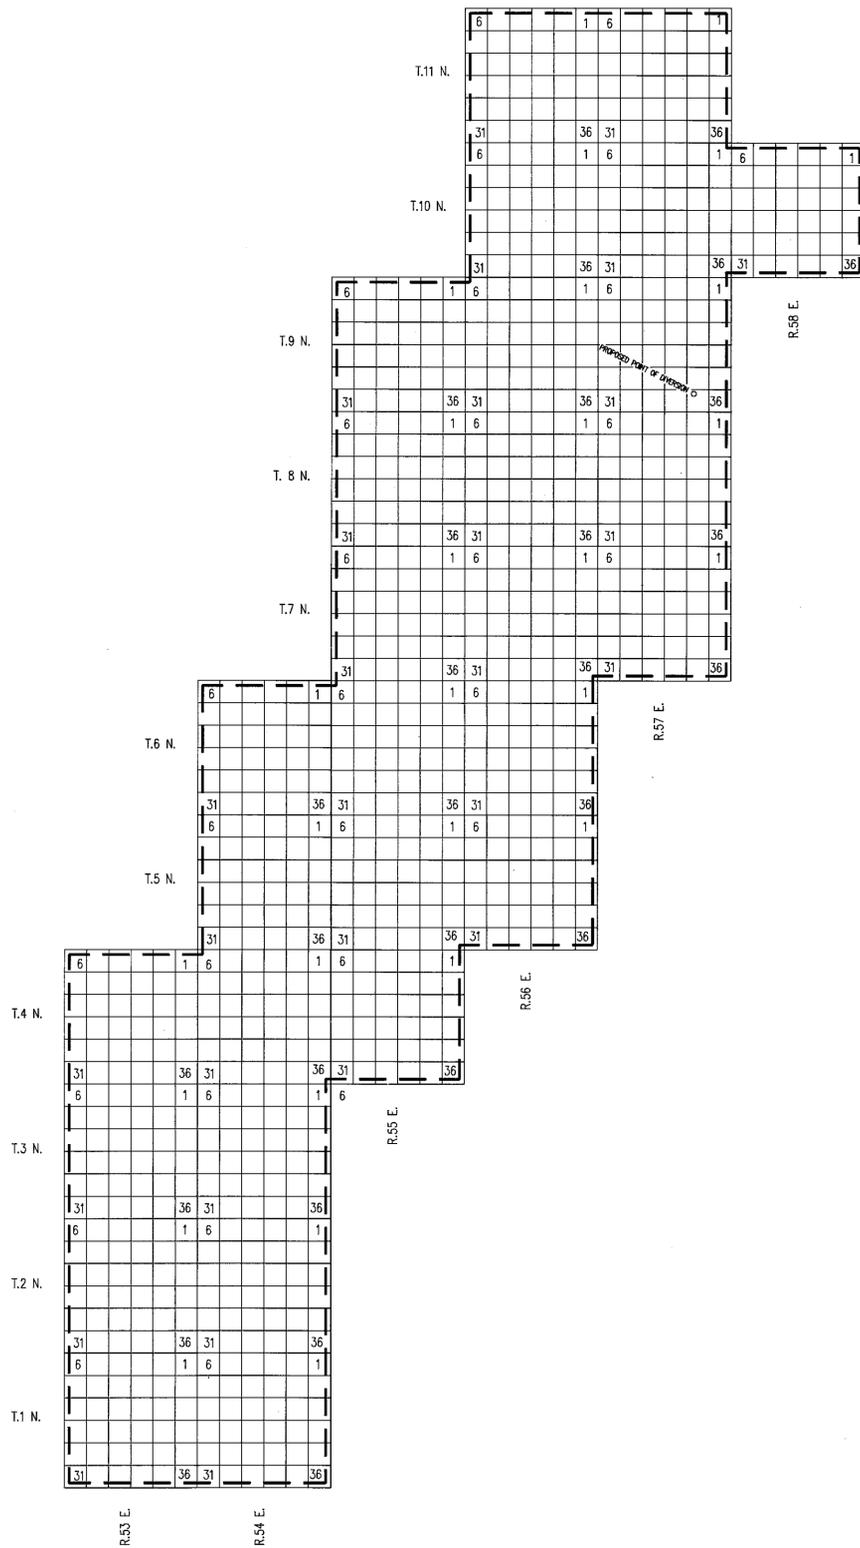

PROPOSED PLACE OF USE

SCALE : 1" = 4 MILES

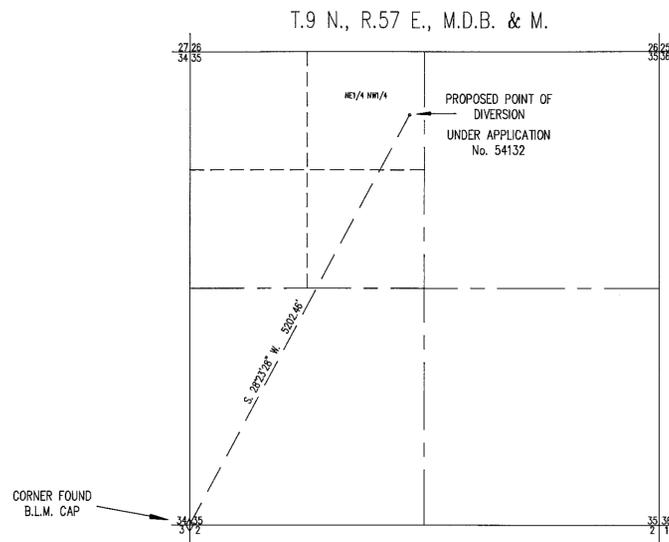

STATE OF NEVADA }
County of White Pine } ss

I, Richard W. Forman, being first duly sworn, depose and say that this map, consisting of one sheet, has been correctly drawn to the designated scale from field notes of a survey made under my supervision and direction on the 14th day of July, 1989; that it truly and correctly represents the proposed location and extent of the works used to divert water from underground sources in Nye County, by Carl J. and Carole K. Hanks for industrial purposes. That the proposed point of diversion, the approximate location and size of the diverting channel, all reservoirs or basins, the location and names of all other works which will cross or connect with the proposed works, are fully and correctly designated thereon.


Richard W. Forman
State Water Right Surveyor

Subscribed and sworn to before me this 14th day of December, 1989.

Renée E. Knutson
Notary Public in and for White Pine County, Nevada.



64126 CERTIFICATE NO. 20772 ISSUED 9-17-2016

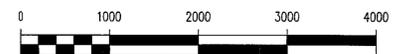

SCALE: 1" = 1000'

FILED
DEC 20 1989
STATE ENGINEER'S OFFICE

SURVEYED & MAPPED
BY
BOUNDY & FORMAN, INC.
ELY, NEVADA
DECEMBER, 1989.

54132

MAP TO ACCOMPANY
APPLICATION TO APPROPRIATE WATER
FOR INDUSTRIAL PURPOSES
BY CARL J. & CAROLE K. HANKS
FROM UNDERGROUND SOURCES

64126 54132