

BASIS OF BEARING: TRUE NORTH
 USING A MAGNETIC DECLINATION OF 17 DEGREES 30 MINUTES
 EAST AS DETERMINED ON THE DATE OF THE SURVEY

STATE OF NEVADA)
) SS.
 COUNTY OF ELKO)

I, Robert E. Morley, being first duly sworn, depose and say that this map, consisting of two sheets, has been correctly drawn to the designated scale from field notes of a survey made under my supervision and direction, on the 12th day of October 1989; that it truly and correctly represents the location and extent of the works used to divert water from underground in Elko County, by the City of Elko, Nevada, for Quasi-Municipal purposes. That the proposed point of diversion, the approximate location and size of the diverting channel, all reservoirs or basins, the location and number of all other works which will cross or connect with the proposed works, and the boundary of all lands, showing by 40 acre subdivision, are fully and correctly designated thereon


Robert E. Morley
 State Water Right Surveyor No. 668

Subscribed and sworn to before me this 10th day of November, 1989

Frank L. Reynolds
 Notary Public in and for Elko County, Nevada




----- = PROPOSED PLACE OF USE

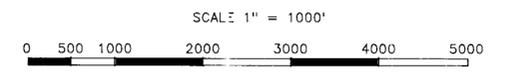

MAP TO ACCOMPANY APPLICATION TO
 APPROPRIATE WATER FOR QUASI-MUNICIPAL
 PURPOSES BY THE CITY OF ELKO, NEVADA
 FROM AN UNDERGROUND SOURCE

SHEET 1 of 2

54142 15991 1-17-02.


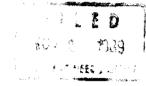


W89022

54142



BASIS OF BEARING: TRUE NORTH
USING A MAGNETIC DECLINATION OF 17 DEGREES 30 MINUTES
EAST AS DETERMINED ON THE DATE OF THE SURVEY

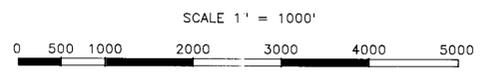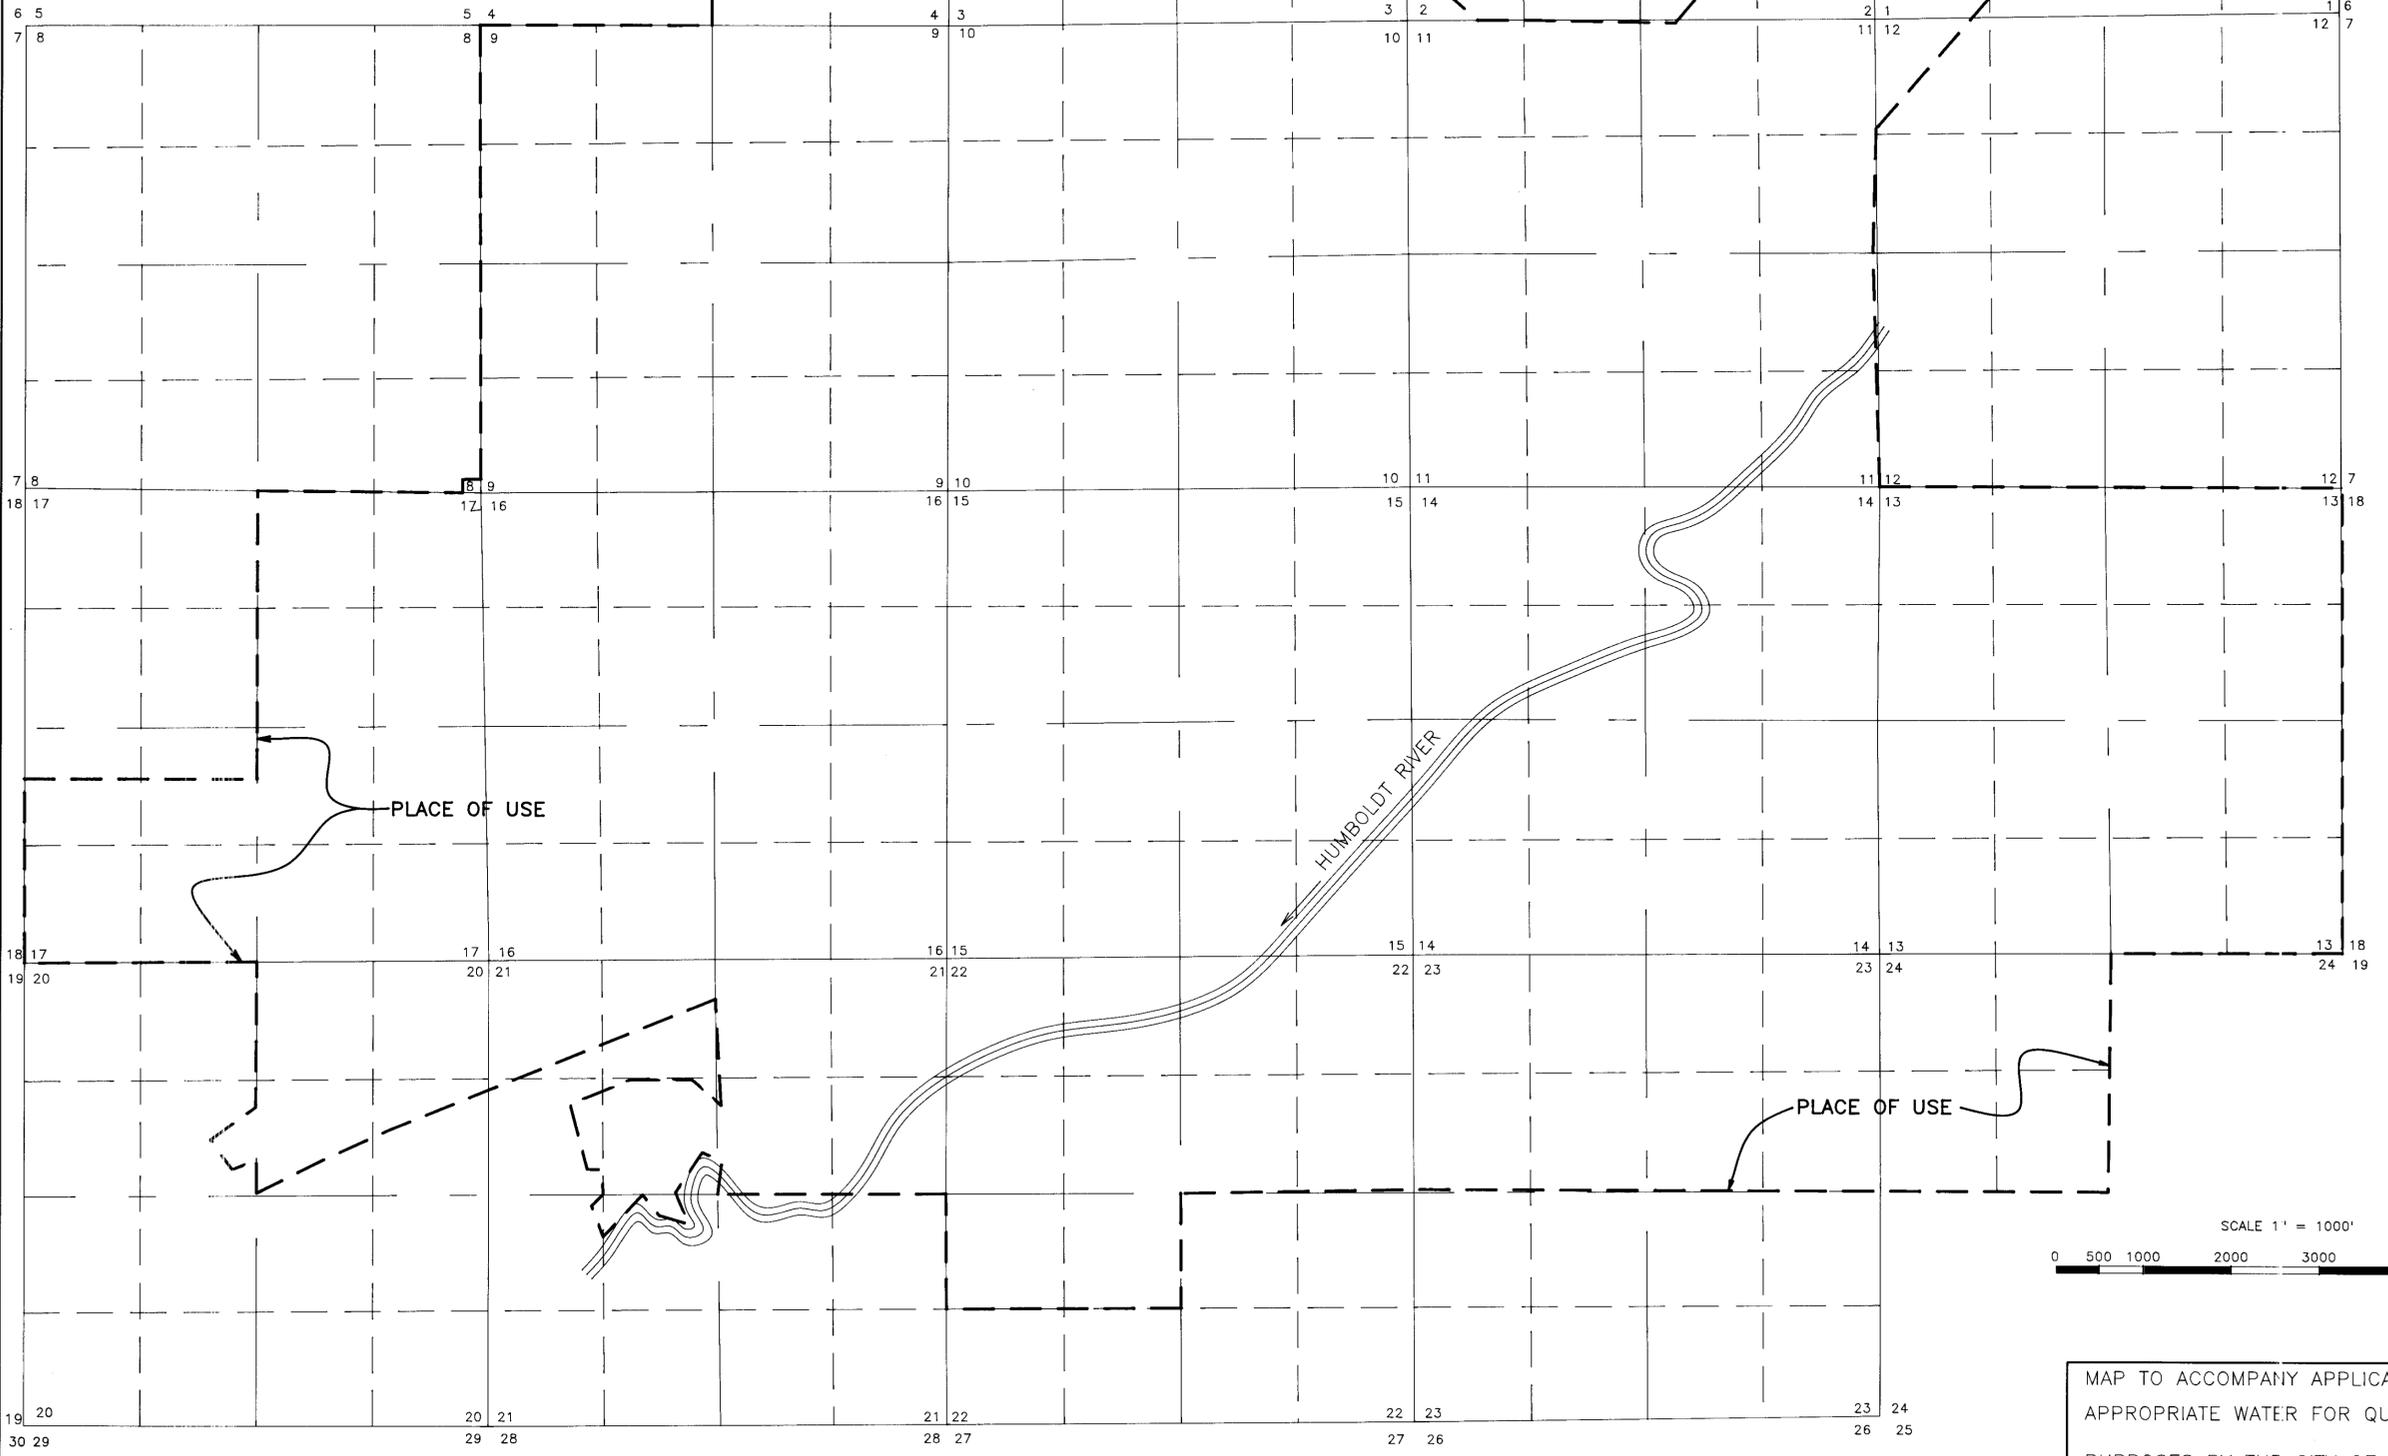

MAP TO ACCOMPANY APPLICATION TO
APPROPRIATE WATER FOR QUASI-MUNICIPAL
PURPOSES BY THE CITY OF ELKO, NEVADA
FROM AN UNDERGROUND SOURCE

SHEET 2 of 2

W89022

54142