


BASIS OF BEARING  
 S89°25'39"E being the North line of Section 34, T19S, R53E MDB&M per Calvada  
 Meadows Unit I F-12899, NYE County Records.

SURVEYORS STATEMENT  
 STATE OF NEVADA, )  
 ) ss.  
 COUNTY OF NYE )

I, CHARLES L. THOMSEN, being first duly sworn, depose and say this Map consisting  
 of one sheet, has been drawn to the designated scale from field notes of a survey under my supervision  
 and direction on October 10, 1989; that it truly and correctly represents the proposed location and  
 extent of the works used to divert water from an underground source in NYE County by  
 James M. Porter for residential and commercial purposes. That the proposed point of diversion and  
 the place of use is shown thereon. The place of use is marked by heavy dashed lines.

CHARLEDA S. HALL  
 Notary Public, State of Nevada  
 NYE COUNTY  
 My Appointment Expires July 21st, 1993  
*Charles L. Thomsen*  
 STATE WATER RIGHT SURVEYOR

ACKNOWLEDGEMENT  
 STATE OF NEVADA )  
 ) ss.  
 COUNTY OF Nye )  
 Sworn to and subscribed to this 17th day of December, 1989  
 NOTARY PUBLIC  
*Charledda S. Hall*

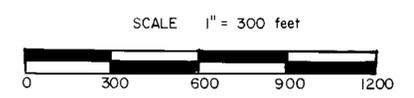


FILED  
 JAN 2 1990  
 STATE ENGINEER'S OFFICE

MAP  
 TO ACCOMPANY APPLICATION TO APPROPRIATE WATER  
 FOR RESIDENTIAL AND COMMERCIAL USE  
 BY JAMES M. PORTER OF PAHRUMP, NEVADA  
 FROM UNDERGROUND SOURCES

Charles L. Thomsen Water Right Surveyor

54149

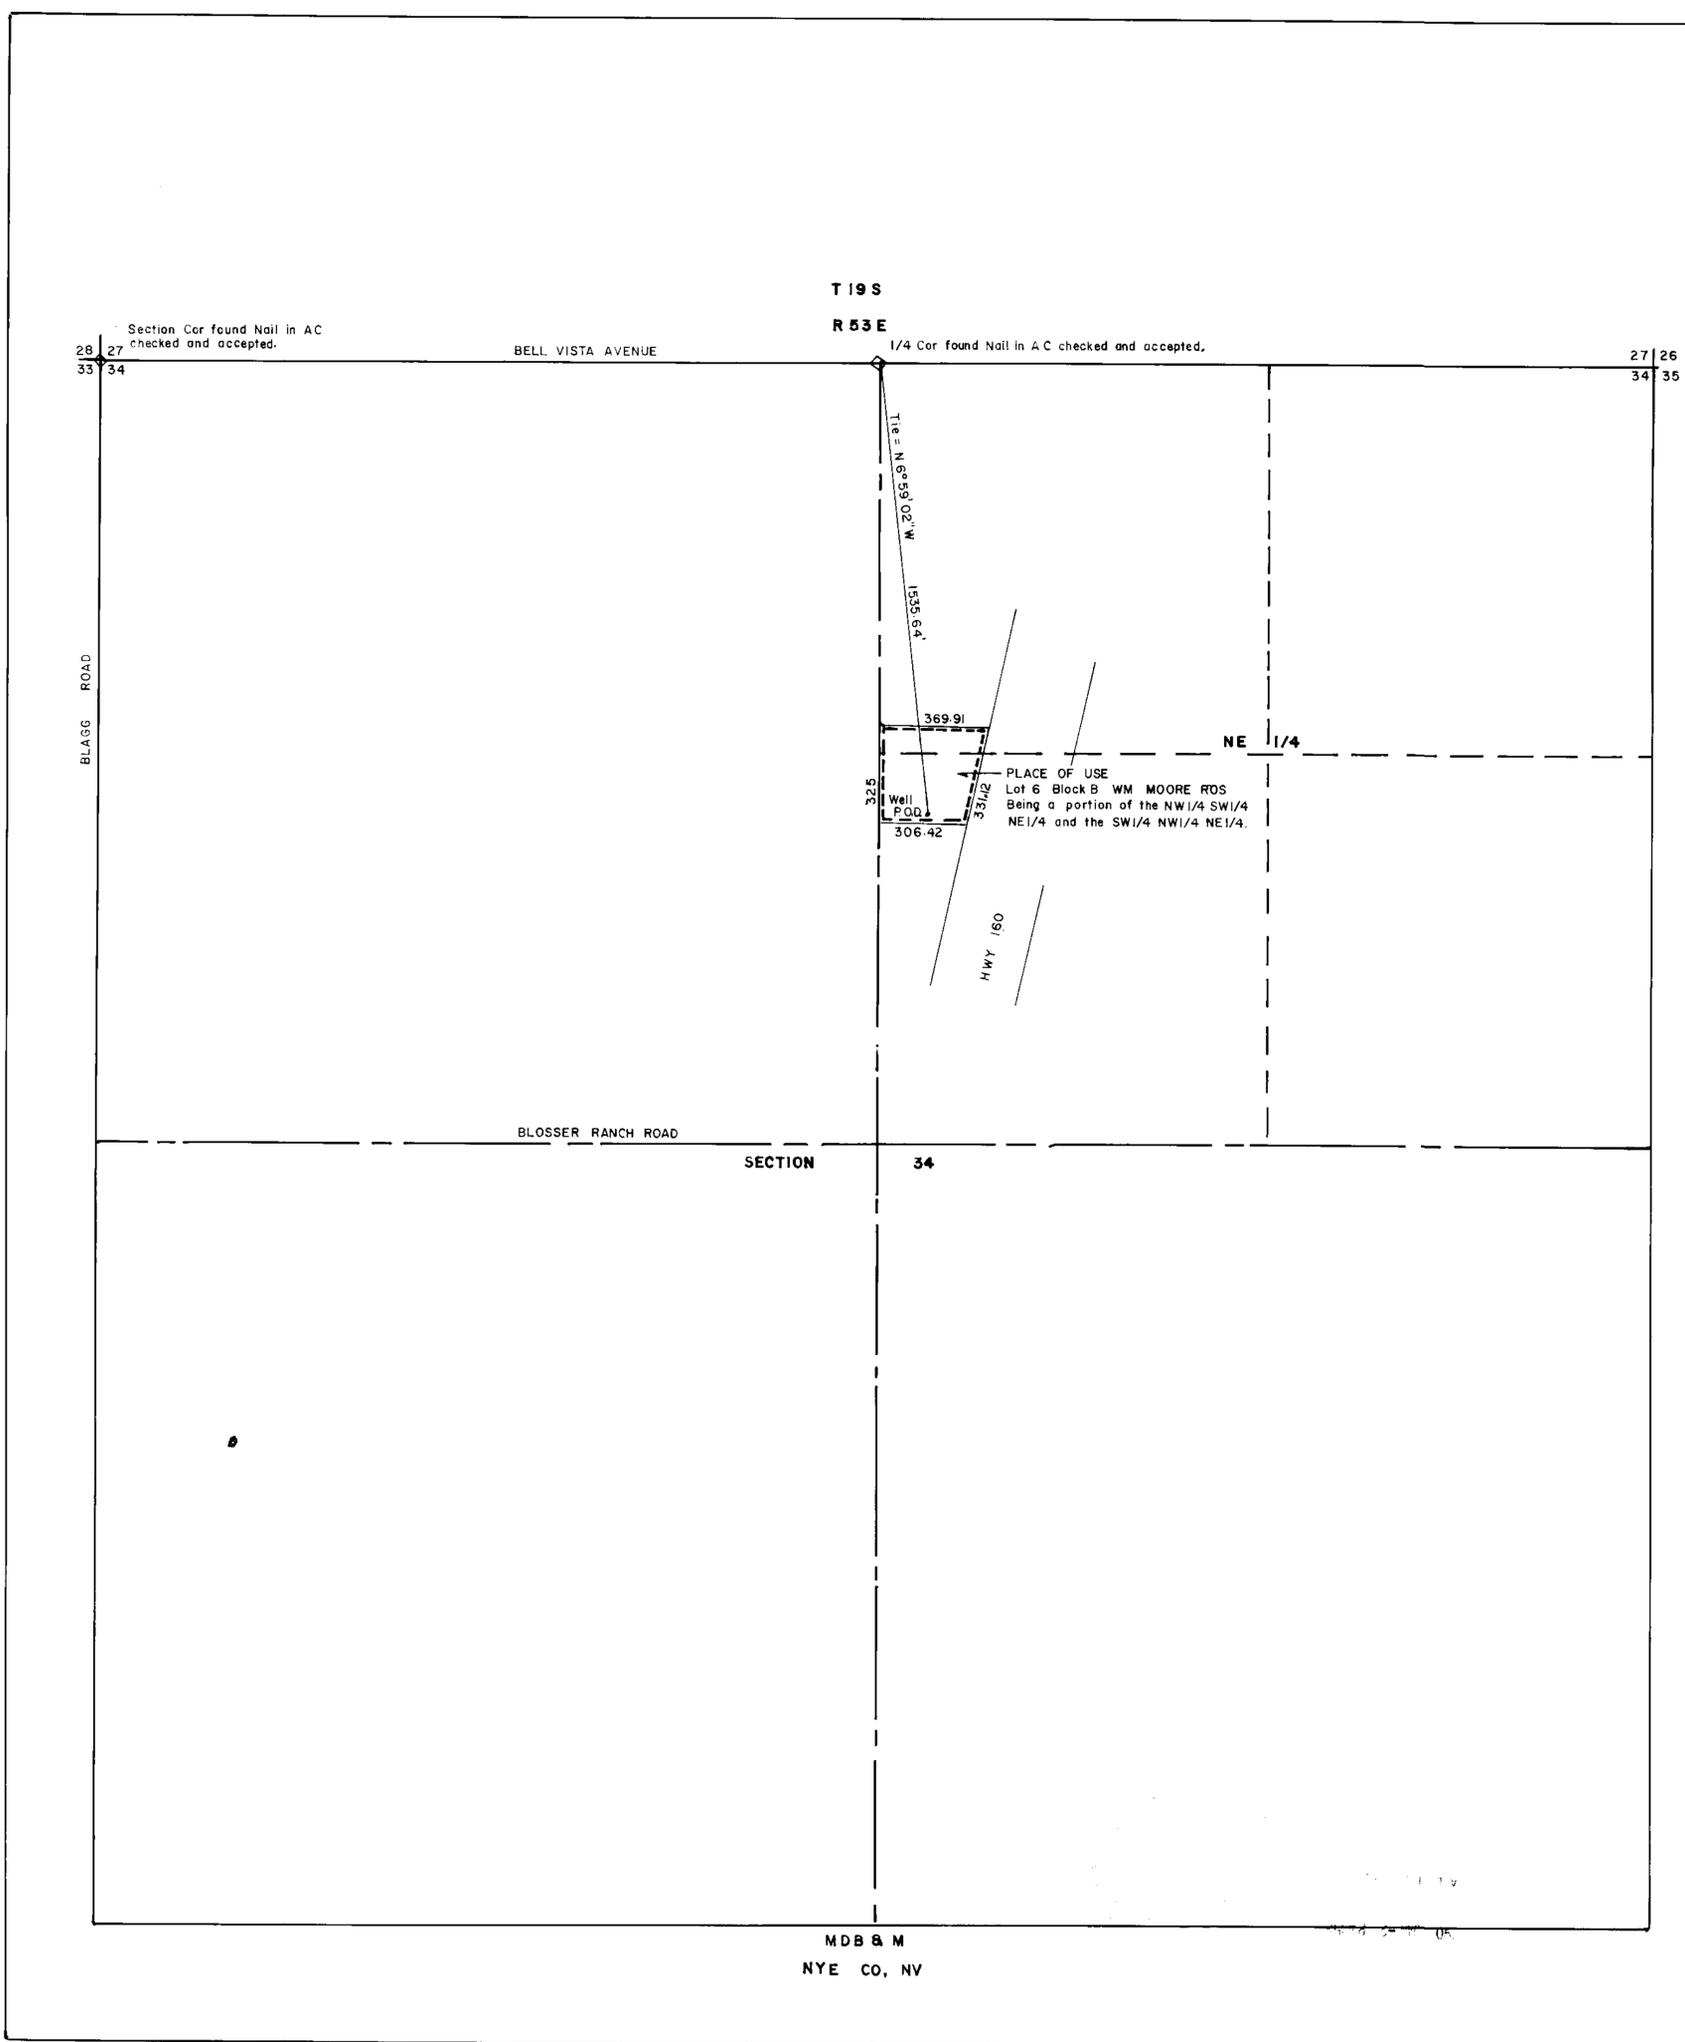

OK 1/12 10/26  
 4-16  
 1/19/92

STATE ENGINEER'S OFFICE  
 89 NOV 27 12:26