
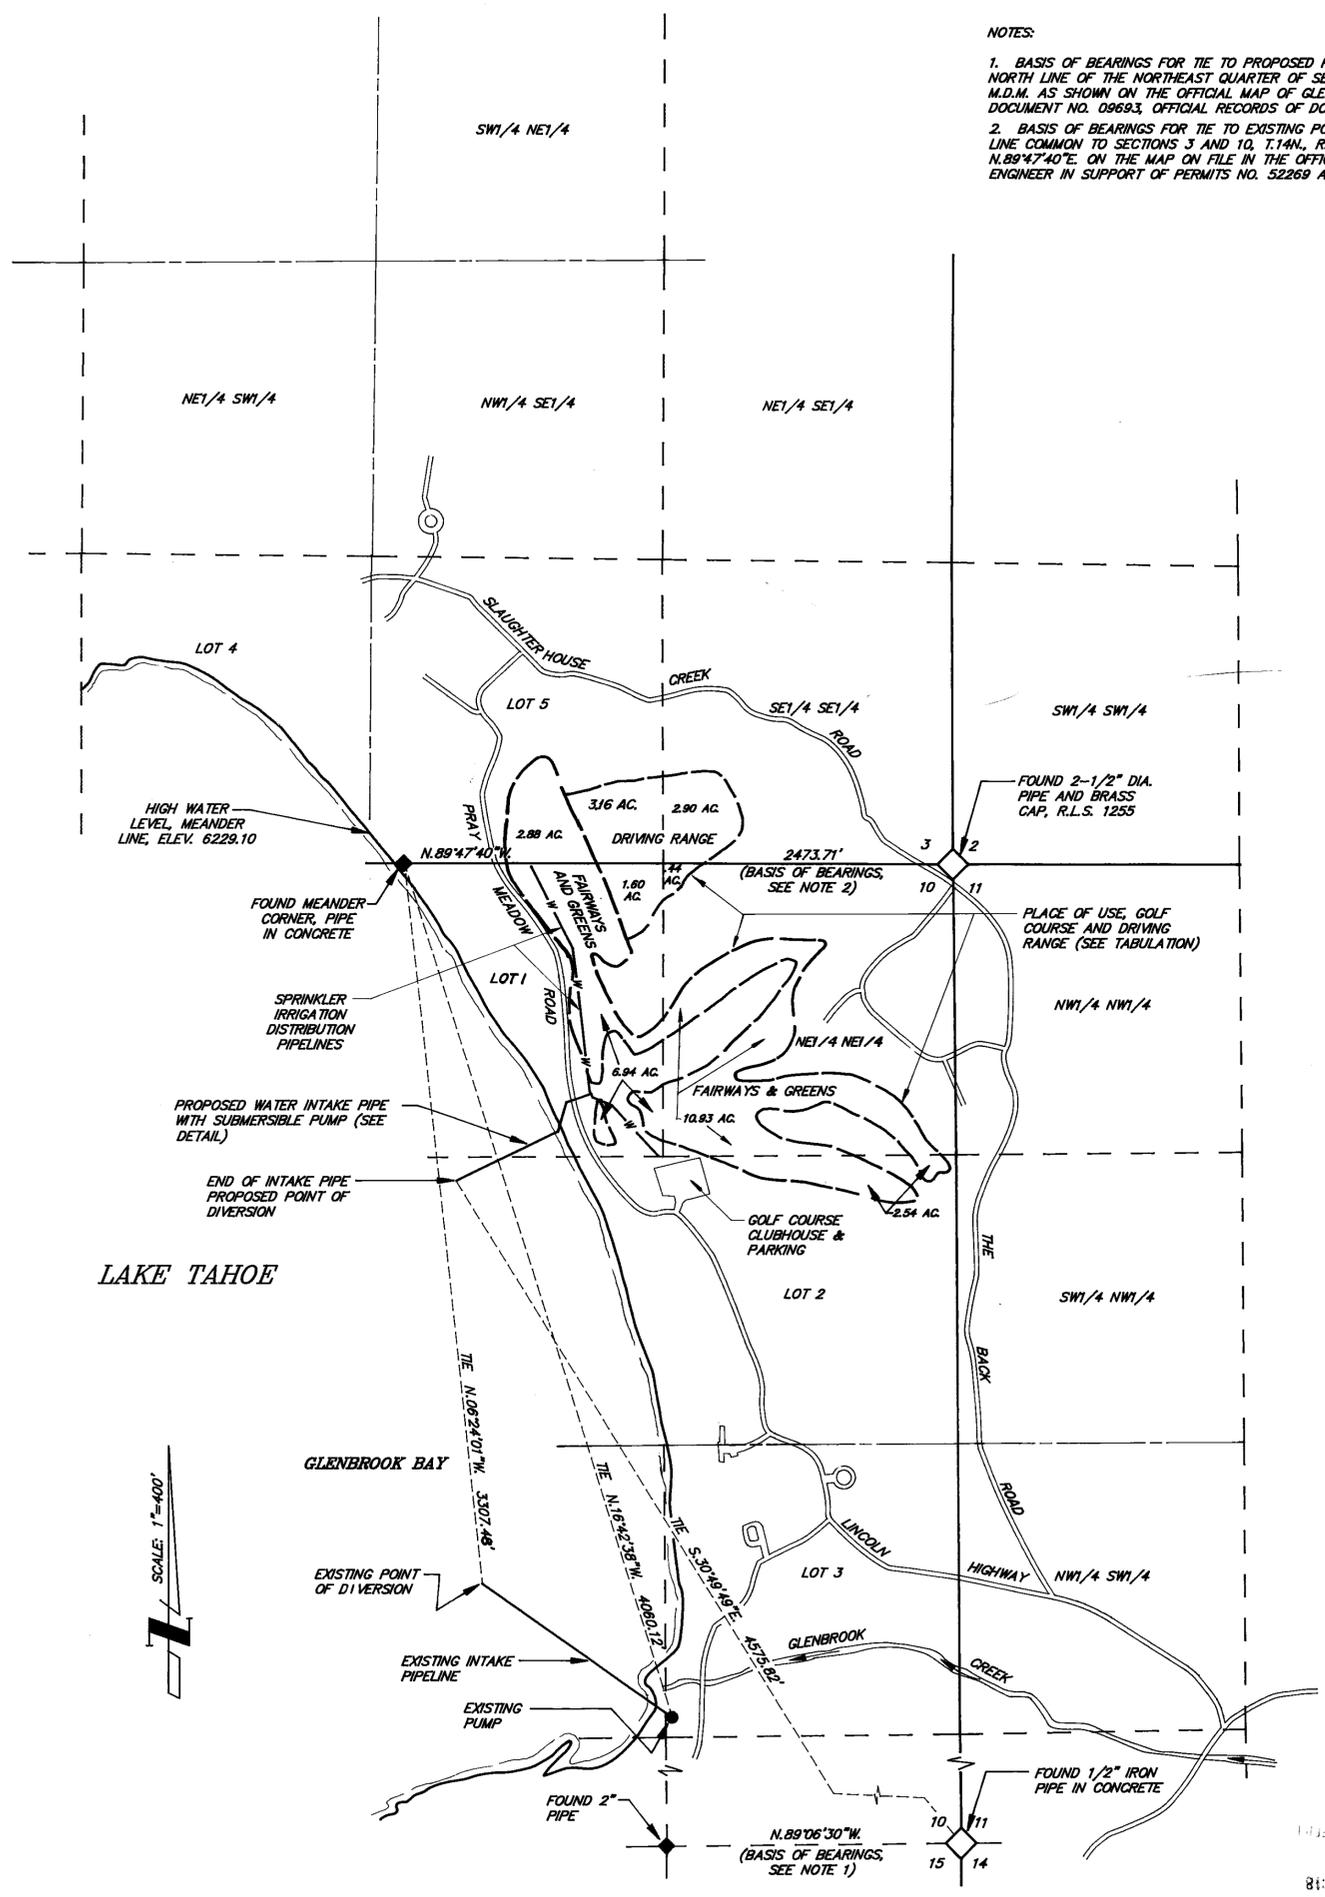


NOTES:  
 1. BASIS OF BEARINGS FOR TIE TO PROPOSED POINT OF DIVERSION IS THE NORTH LINE OF THE NORTHEAST QUARTER OF SECTION 15, T.14N., R.18E., M.D.M. AS SHOWN ON THE OFFICIAL MAP OF GLENBROOK UNIT NO. 1, DOCUMENT NO. 09693, OFFICIAL RECORDS OF DOUGLAS COUNTY.  
 2. BASIS OF BEARINGS FOR TIE TO EXISTING POINT OF DIVERSION IS THE LINE COMMON TO SECTIONS 3 AND 10, T.14N., R.18E., M.D.M. SHOWN AS N.89°47'40"E. ON THE MAP ON FILE IN THE OFFICE OF THE STATE ENGINEER IN SUPPORT OF PERMITS NO. 52269 AND 52270.

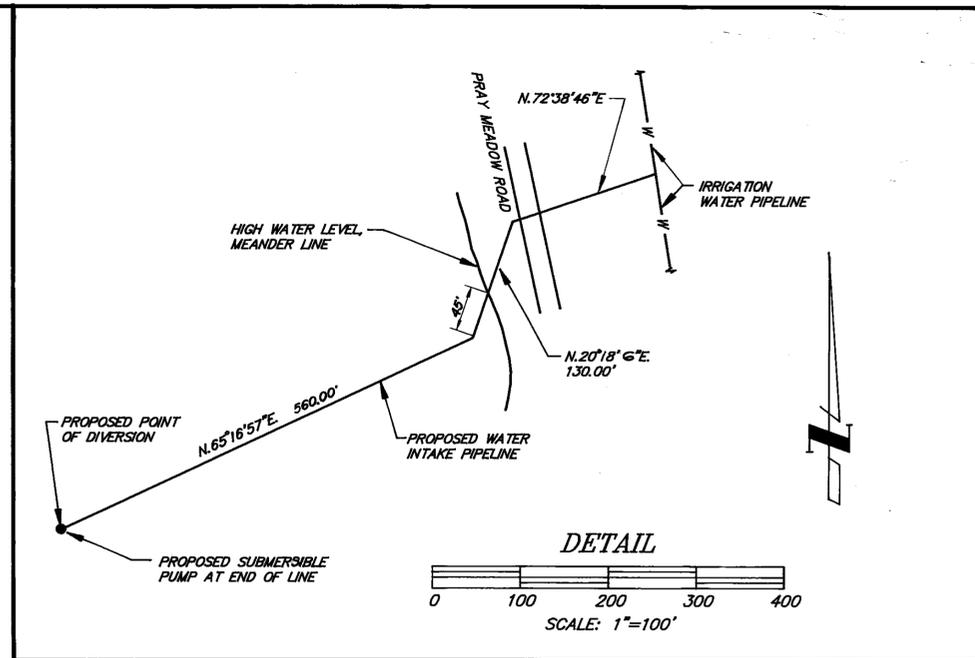

I, MILTON L. SHARP, BEING FIRST DULY SWORN, DEPOSE AND SAY THAT THIS MAP HAS BEEN CORRECTLY DRAWN FROM FIELD NOTES OF SURVEYS MADE BY ME ON OR BEFORE JUNE 30, 1986 AND FROM INFORMATION CONTAINED ON A MAP PREPARED BY JERE E. WILLIAMS, STATE WATER RIGHTS SURVEYOR NO. 411, FILED IN THE STATE ENGINEER'S OFFICE AND TITLED "MAP TO ACCOMPANY AN APPLICATION TO CHANGE THE POINT OF DIVERSION AND PLACE OF USE OF THE WATER APPROPRIATED UNDER APPLICATION NO. 13379 AND PERMIT NO. 18601" AND FROM INFORMATION CONTAINED ON A MAP PREPARED BY MILTON L. SHARP, STATE WATER RIGHTS SURVEYOR NO. 784, FILED IN THE STATE ENGINEER'S OFFICE AND TITLED "MAP TO ACCOMPANY AN APPLICATION TO CHANGE THE POINT OF DIVERSION, MANNER OF USE AND PLACE OF USE OF A PORTION OF THE PUBLIC WATERS OF THE STATE OF NEVADA, HERETOFORE APPROPRIATED FROM GLENBROOK CREEK, LAKE TAHOE AND A SPRING" (REFERENCE PERMITS NO. 52269 AND 52270), THAT IT TRULY AND CORRECTLY REPRESENTS THE LOCATION AND EXTENT OF WORKS USED TO DIVERT WATER FROM LAKE TAHOE FOR IRRIGATION OF THE GLENBROOK GOLF COURSE; THAT IT TRULY REPRESENTS THE LOCATION AND EXTENT OF WORKS PROPOSED TO BE CONSTRUCTED TO DIVERT WATER FROM LAKE TAHOE FOR IRRIGATION OF THE GLENBROOK GOLF COURSE; THAT THE EXISTING AND PROPOSED POINTS OF DIVERSION AND THAT THE BOUNDARIES OF PLACE OF USE ARE FULLY AND CORRECTLY DESIGNATED HEREON.

*Milton L. Sharp*  
 STATE WATER RIGHTS SURVEYOR NO. 784


SUBSCRIBED AND SWORN TO BEFORE ME THIS 13<sup>TH</sup> DAY OF NOV. 1988,  
 NOTARY PUBLIC IN AND FOR WASHOE COUNTY, NEVADA.  
 MY COMMISSION EXPIRES DEC. 9, 1992

*Suzan L. Perez*  
 NOTARY PUBLIC



54170 CERTIFICATE NO. 16947 ISSUED 4-30-08

54171 CERTIFICATE NO. 16948 ISSUED 4-30-08

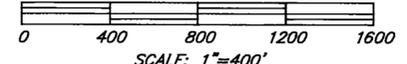

PLACE OF USE GOLF COURSE IRRIGATION		
SECTION, T.14N., R.18E.	SUBD.	IRRIGATED AREA, ACRES
3	LOT 5	2.88 - FAIRWAYS AND GREENS
3	LOT 5	3.16 - DRIVING RANGE
3	SE1/4 SE1/4	2.90 - DRIVING RANGE
10	NE1/4 NE1/4	10.93 - FAIRWAYS AND GREENS
10	NE1/4 NE1/4	0.44 - DRIVING RANGE
10	LOT 1	6.94 - FAIRWAYS AND GREENS
10	LOT 1	1.60 - DRIVING RANGE
10	LOT 2	2.54 - FAIRWAYS AND GREENS
TOTAL		31.39 ACRES

FILED  
 JAN 9 1990  
 STATE ENGINEER'S OFFICE

54170 + 54171  
**MAP TO ACCOMPANY**  
 AN APPLICATION TO CHANGE POINT OF DIVERSION OF A PORTION OF THE PUBLIC WATERS OF THE STATE OF NEVADA, HERETOFORE APPROPRIATED FROM LAKE TAHOE UNDER PERMITS NO. 52269 AND 52270.

APPLICANT: GLENBROOK COMPANY  
 PREPARED BY:  
**MILTON L. SHARP, P.E.**  
 CONSULTING ENGINEER  
 2995 SKYLINE BLVD., SUITE 205  
 RENO, NV. 89509 (702) 827-1077  
 JOB NO. 185-02  
 NOV. 1989  
 SHEET 1 OF 1

T.14N., R.18E., M.D.M.

66122 54171 54170