



Proposed point of diversion and place of use per Application for Permits 53174 and 53175

STATE OF NEVADA  
 COUNTY OF WASHOE

I, GEORGE G. LINDESMITH, being first duly sworn, depose and say that this map, consisting of one sheet, has been correctly drawn to the designated scale from field notes of a survey made by me or under my supervision and direction, between the 12th and 15th days of November, 1989; that it truly and correctly represents the proposed extent and location of the place of use of water heretofore appropriated under a portion of permit No. 30116, Certificate No. 10586 from an underground source in Washoe County by CHARLES W. and C. M. DAVIS, for irrigation and domestic purposes; that the proposed place of use, the location and names of all other works, the boundary of all lands shown by 40-acre subdivisions, and the areas proposed to be served are fully and correctly designated hereon.

*George G. Lindesmith*  
 GEORGE G. LINDESMITH  
 State Water-Right Surveyor No. 704

Subscribed and sworn to before me on this  
 28<sup>th</sup> day of November, 1989.

*Rae Ann Loving*  
 RAE ANN LOVING  
 Notary Public



54177-93-97


MAP  
 To accompany application to change point of diversion and place of use by CHARLES W. and C. M. DAVIS from an underground source in Washoe County.

FILED  
 FEB 08 1990  
 STATE ENGINEER'S OFFICE

TRI-STATE SURVEYING  
 801 Greenbree Drive  
 Sparks, Nevada 89431  
 (702) 358-9491

SHEET 1 OF 1  
 Job No. 89033.24

62600 62599 62598 54199 54198 54197

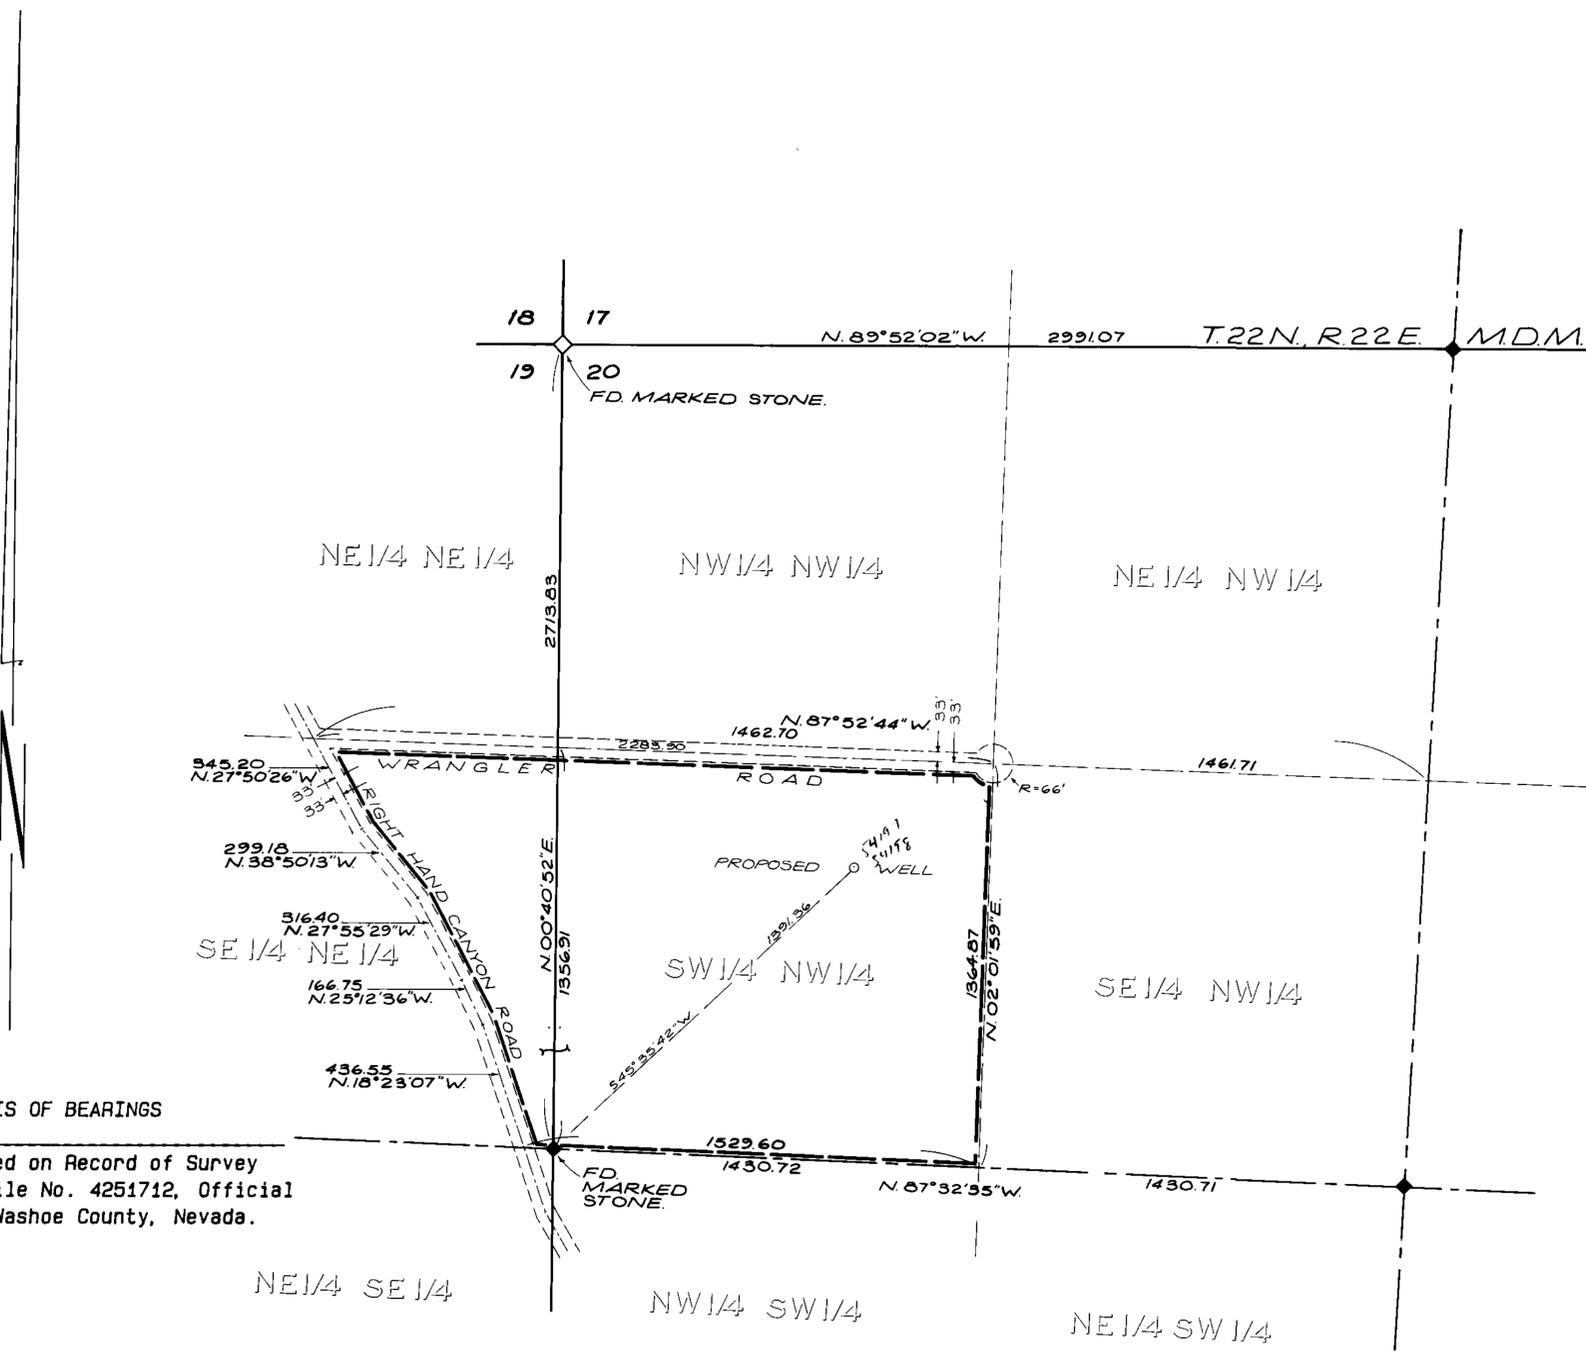

BASIS OF BEARINGS  
 Bearings based on Record of Survey map No. 984, file No. 4251712, Official Records of Washoe County, Nevada.

NOTE  
 For existing point of diversion and existing place of use, see map to accompany application for Permit No. 30116, depicted and tabulated as Parcel 81 on that certain map entitled, 'EXHIBIT MAP SUPPORTING THE CONVEYANCE OF WATER RIGHTS BY M.C.O. PROPERTIES, INC. - PALOMINO VALLEY, NEVADA', Dated February 15, 1986, as Map No. 28071 in the office of the State Engineer.

PROPOSED PLACE OF USE  
 AND  
 PROPOSED POINT OF DIVERSION

Secs. 19 and 20, T 22 N., R. 22 E., M.D.M.