


Sections 17 & 20

  
 T.32 N., R.44 E.,  
 MDB & M.

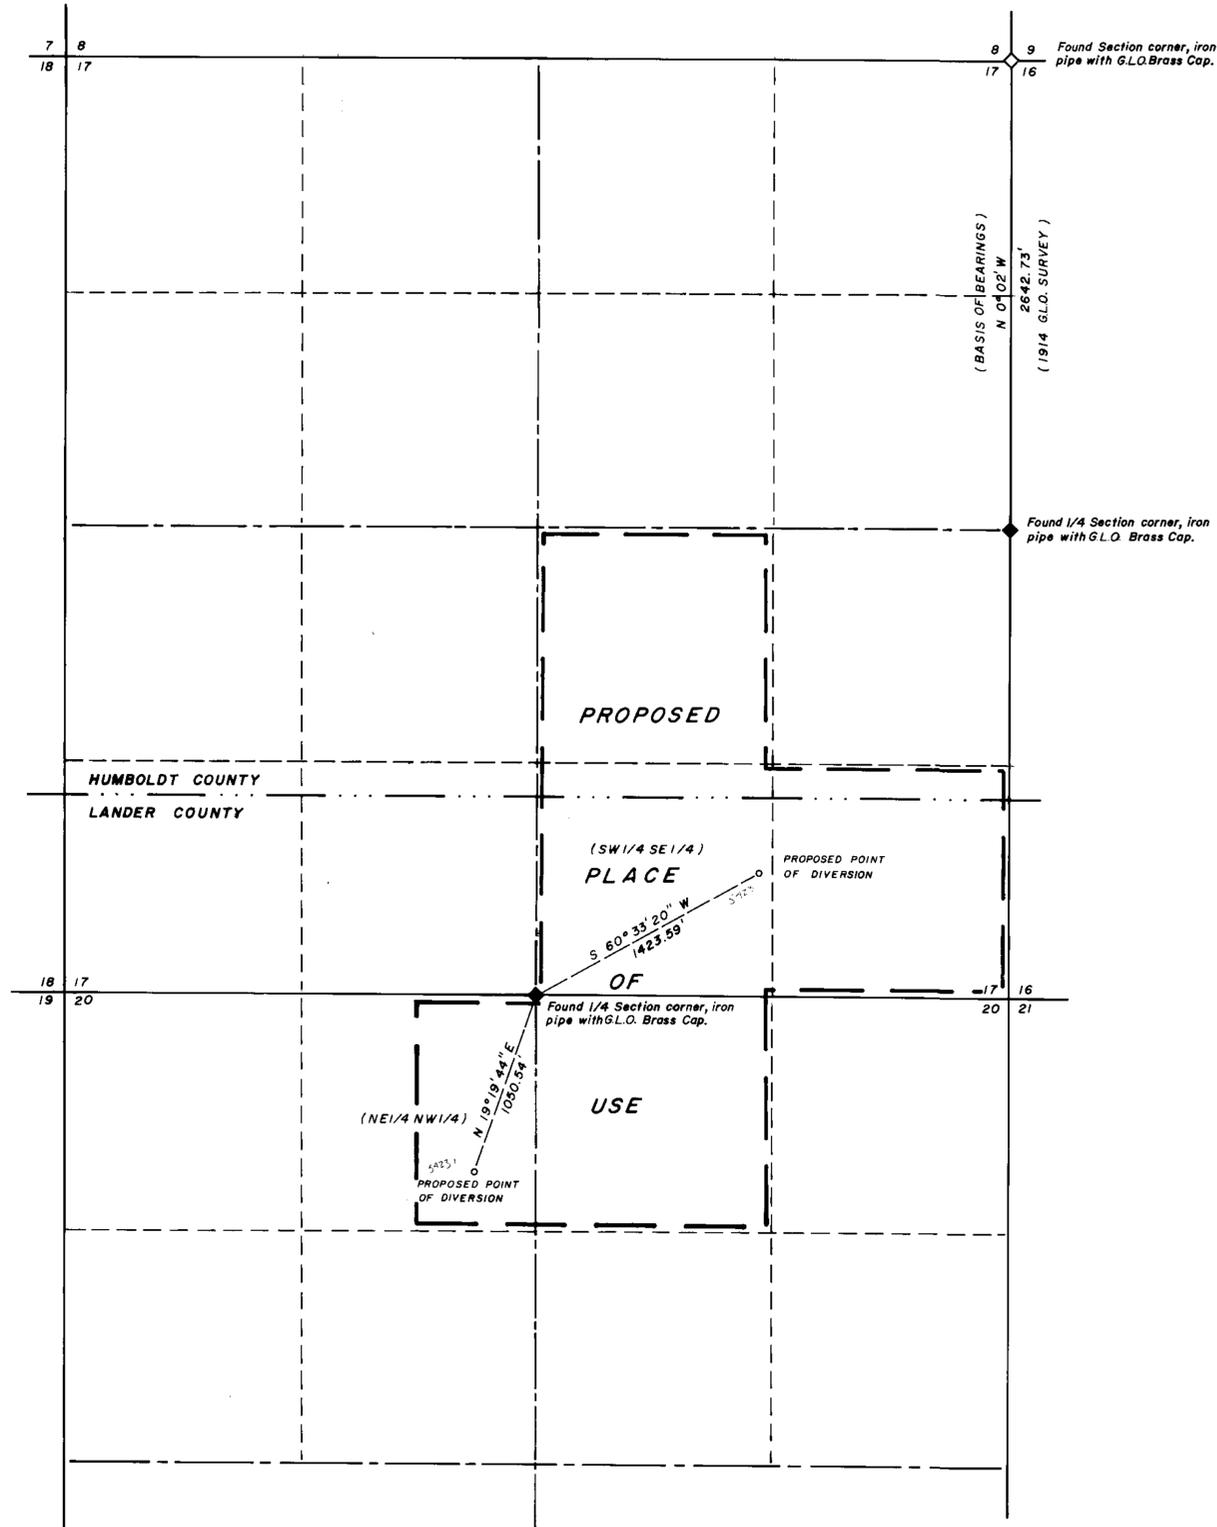


STATE OF NEVADA  
 COUNTY OF HUMBOLDT

I, JOHN H. MILTON III, being first duly sworn, depose and say that this map has been correctly drawn to the designated scale from field notes of a survey made by me or under my supervision during October, 1989; that it truly and correctly represents the proposed location and extent of the works used to divert water from underground in Lander County, by Bamco Exploration Inc., for Mining, Milling and Domestic purposes. That the proposed point of diversion, the approximate location and size of the diverting channel, all reservoirs or basins, the location and names of all other works which will cross or connect with the proposed works, and the boundary of all lands, showing by 40-acre subdivisions the areas in the proposed place of use, are fully and correctly designated thereon.

  
 State of Nevada, No. 573  
 1-8-90

Subscribed and sworn to before me this 5th day of January 1990.

Helen F. Hemmert  
 Notary Public

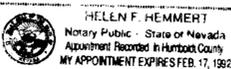  
 HELEN F. HEMMERT  
 Notary Public - State of Nevada  
 Appointment Recorded in Humboldt County  
 MY APPOINTMENT EXPIRES FEB. 17, 1992

90 JAN 10 AM 51  
 STATE ENGINEER'S OFFICE

SCALE: 1" = 500'  


FILED  
 JAN 10 1990  
 STATE ENGINEER'S OFFICE

54230 - 54231  
 MAP  
 TO ACCOMPANY APPLICATION  
 TO APPROPRIATE WATER  
 BY BAMCO EXPLORATION INC.  
 FOR MINING, MILLING AND DOMESTIC  
 FROM AN UNDERGROUND SOURCE  
 IN HUMBOLDT AND LANDER COUNTIES, NEVADA

Desert-Mountain Inc.  
 Water Right Surveyors  
 146 West Second Street  
 Minnemucca, Nevada 89445  
 702 623-4414

54231 54230